
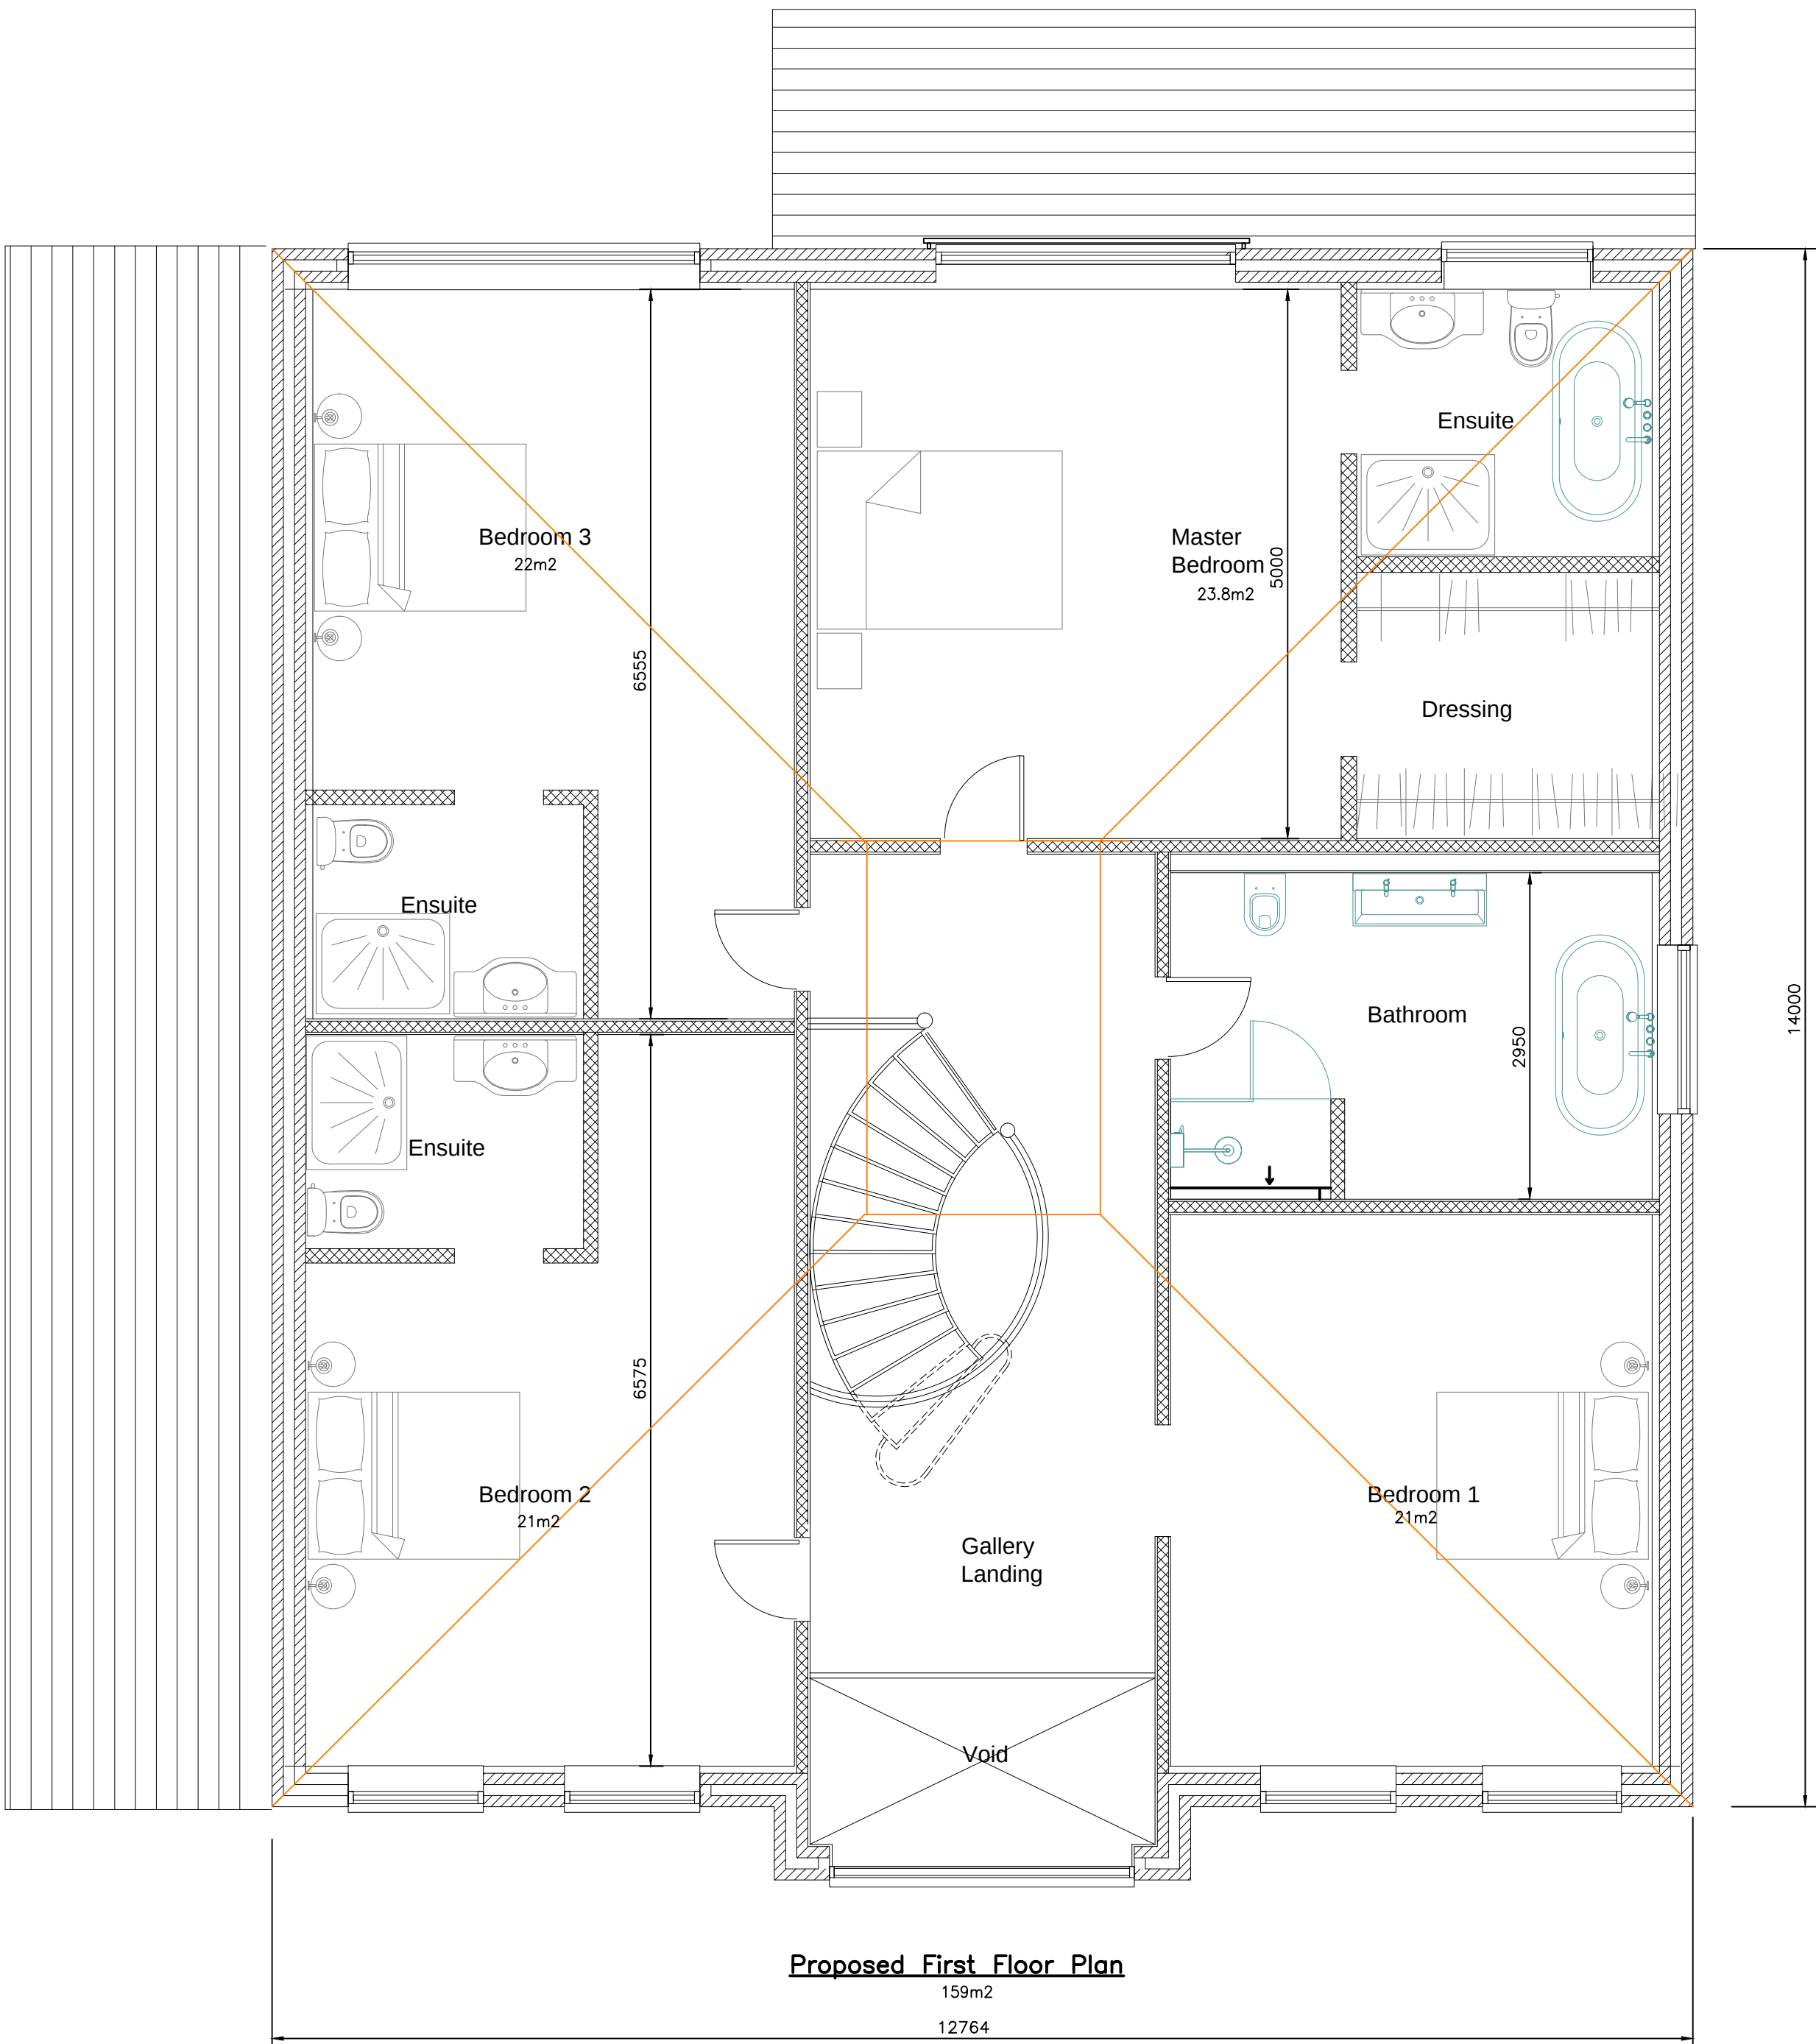
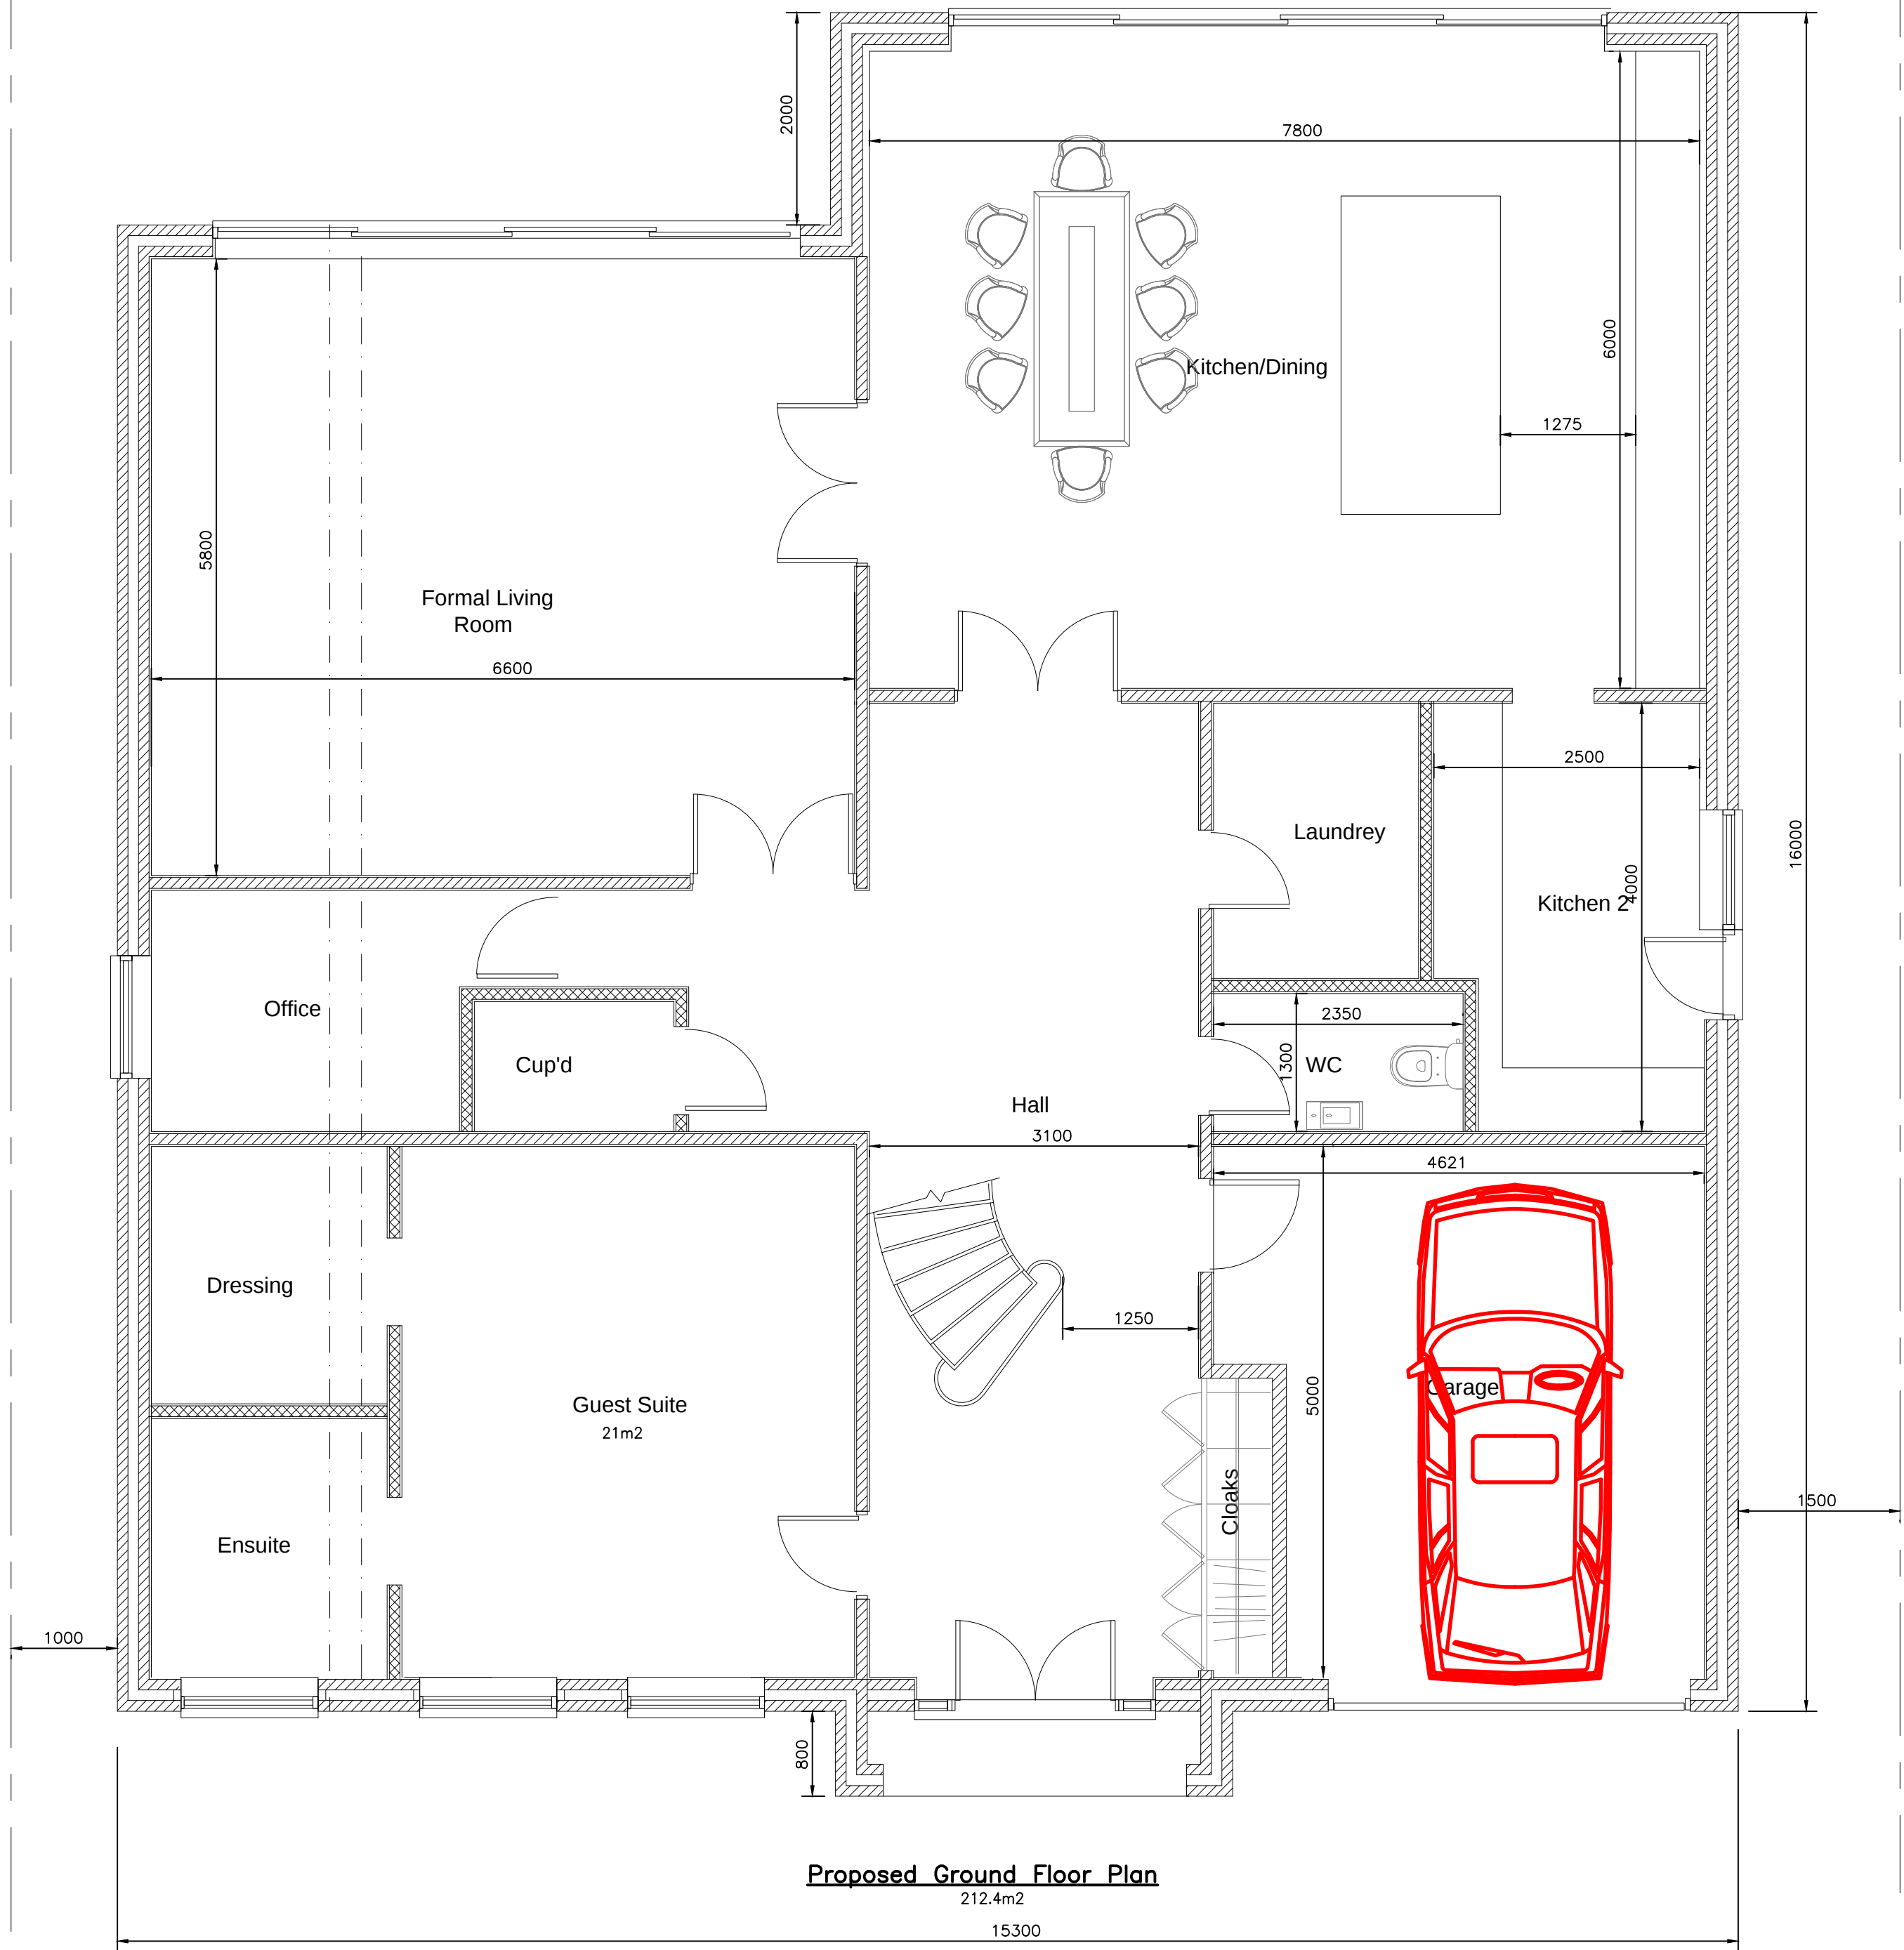


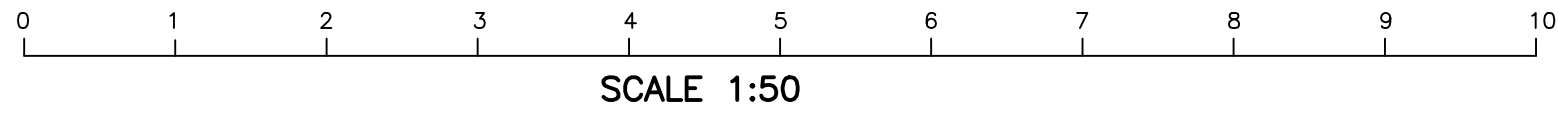

PROPOSED STREET SCENE
1:100

KDA Designs Ltd.
Architectural & Structural Services
39 PARKFIELD ROAD
ICKENHAM
UB10 8LW
kevin@kdadesigns.co.uk

Project
**PROPOSED REPLACEMENT DWELLING
39 PARKFIELD ROAD
ICKENHAM
UB10 8LW**

Drawing
**PROPOSED PLANS & STREET
SCENE**

A	AMENDED TO SUIT PLANNERS REQUEST	16/5/23
REVISIONS		
Scale	A1@1:50 UNO	Date JAN 2023
Drp. No.	39PR/P100	Rev A