
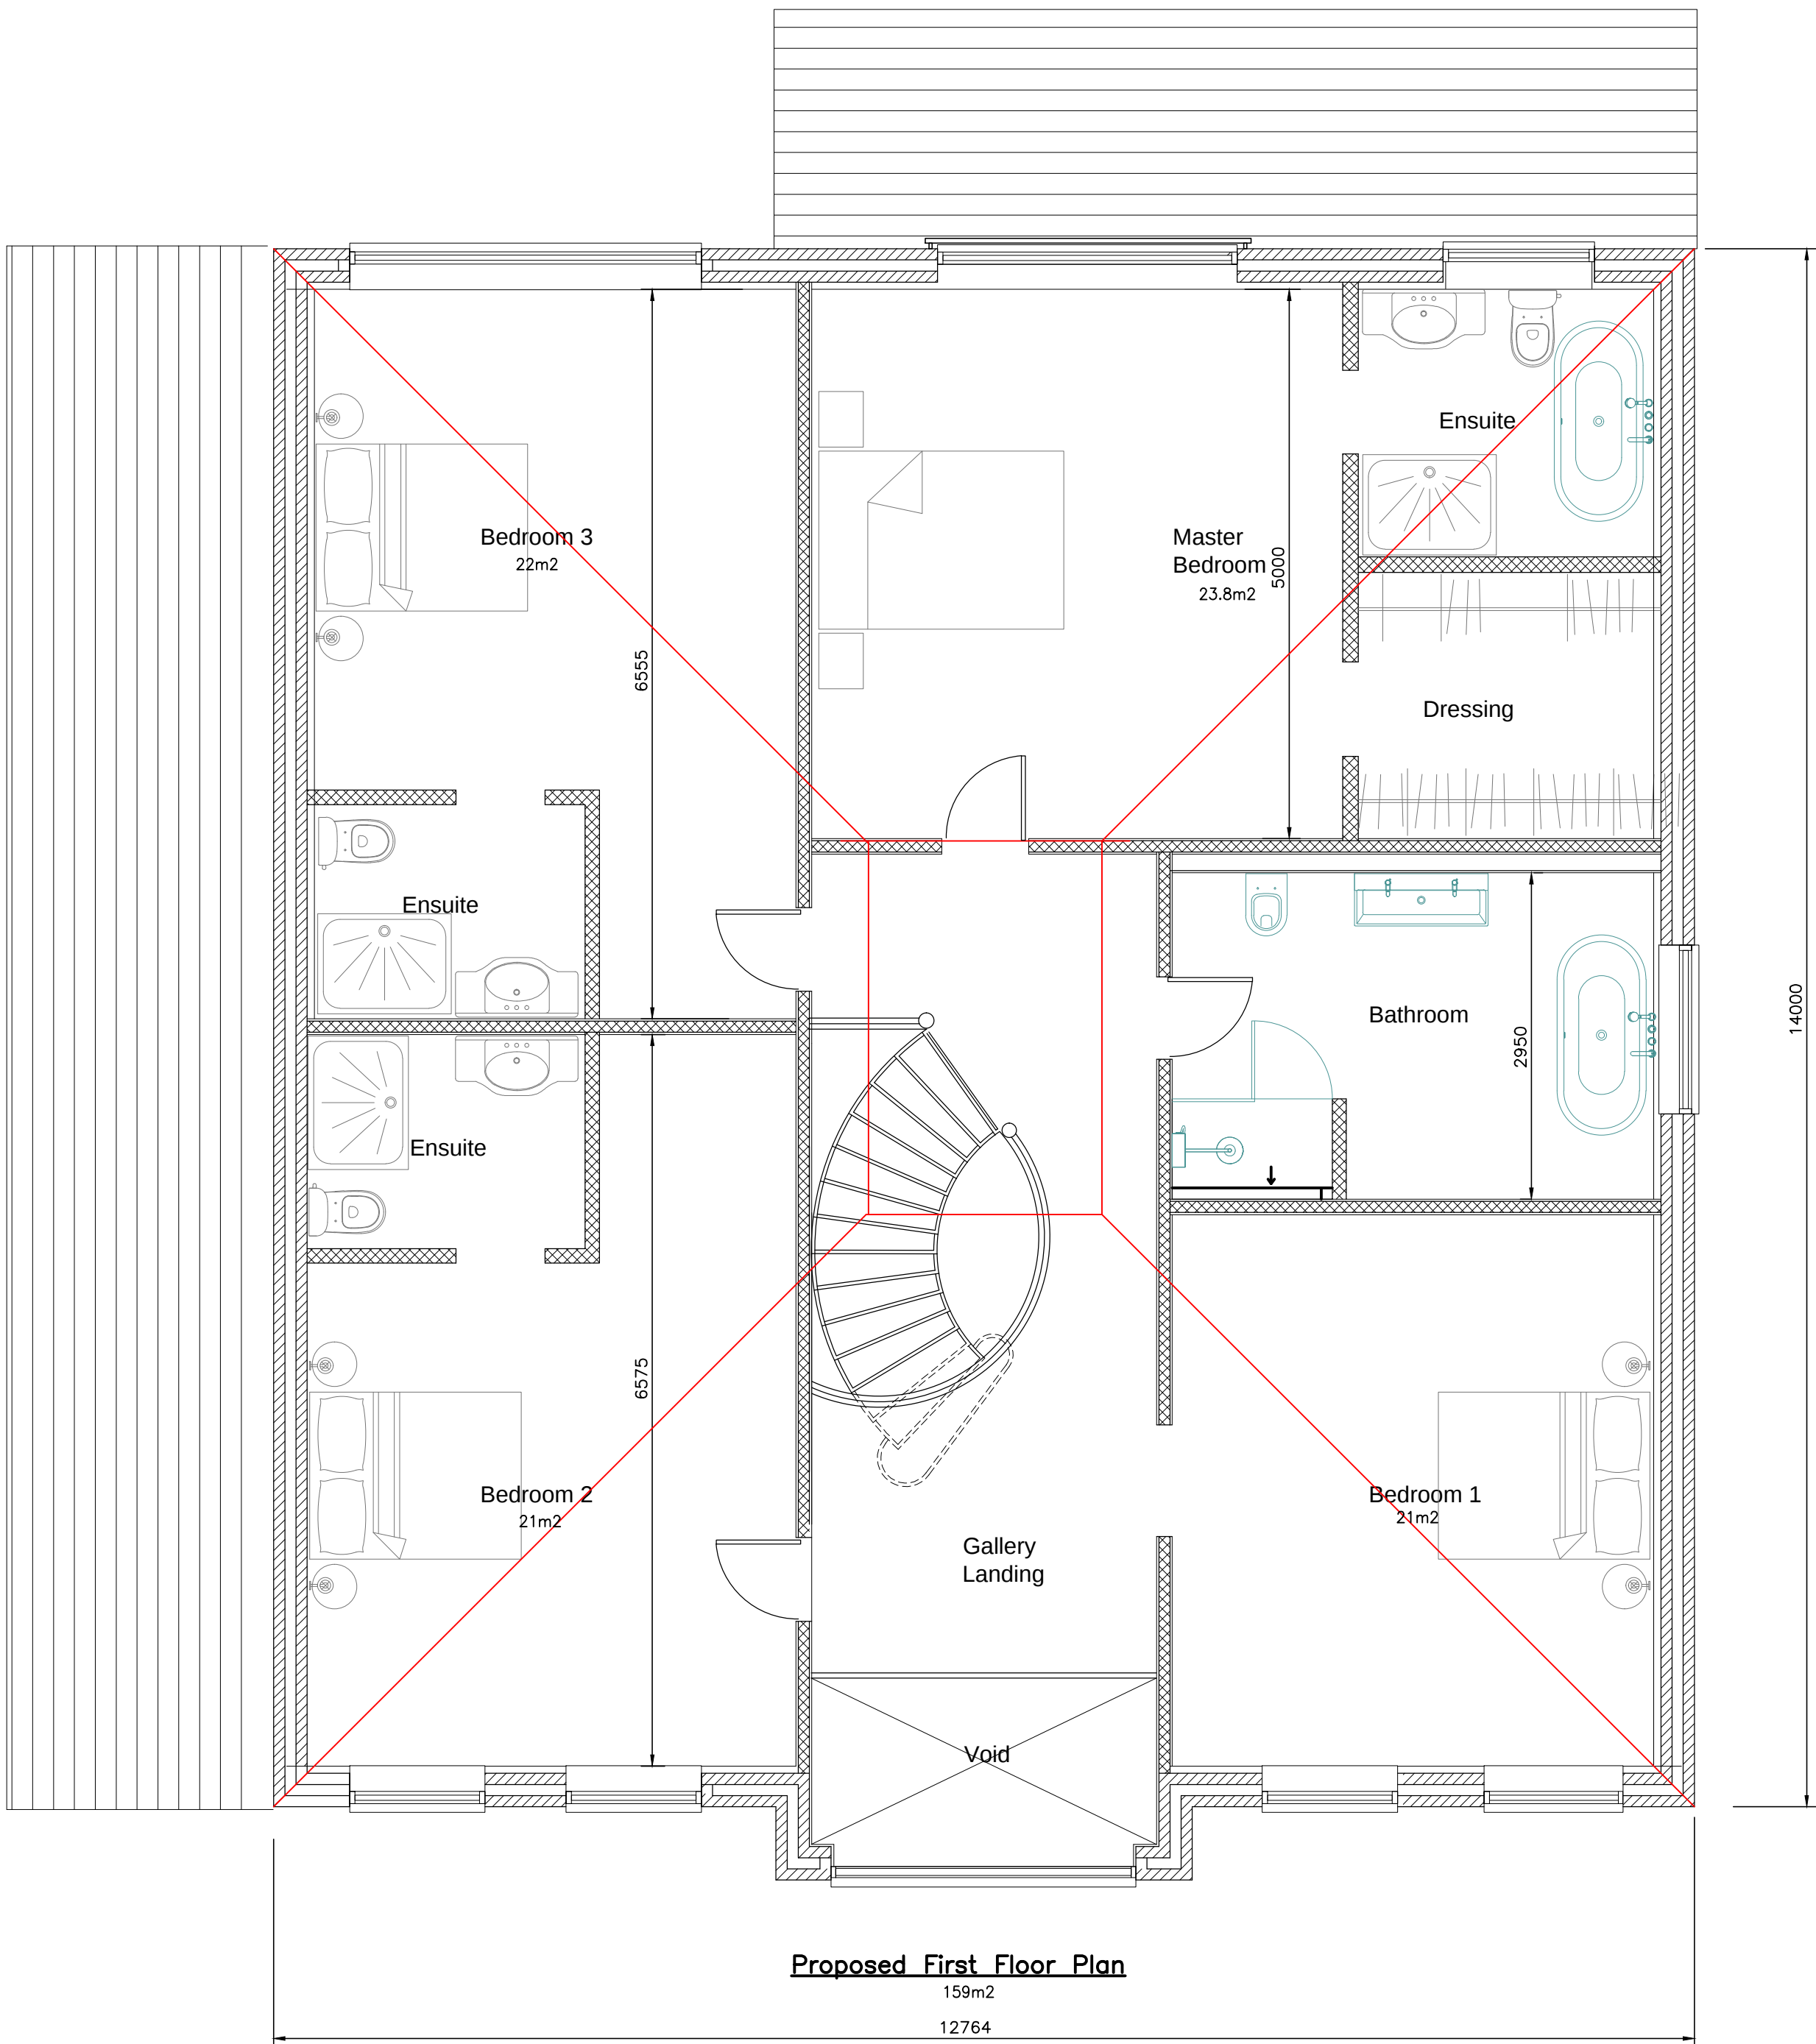
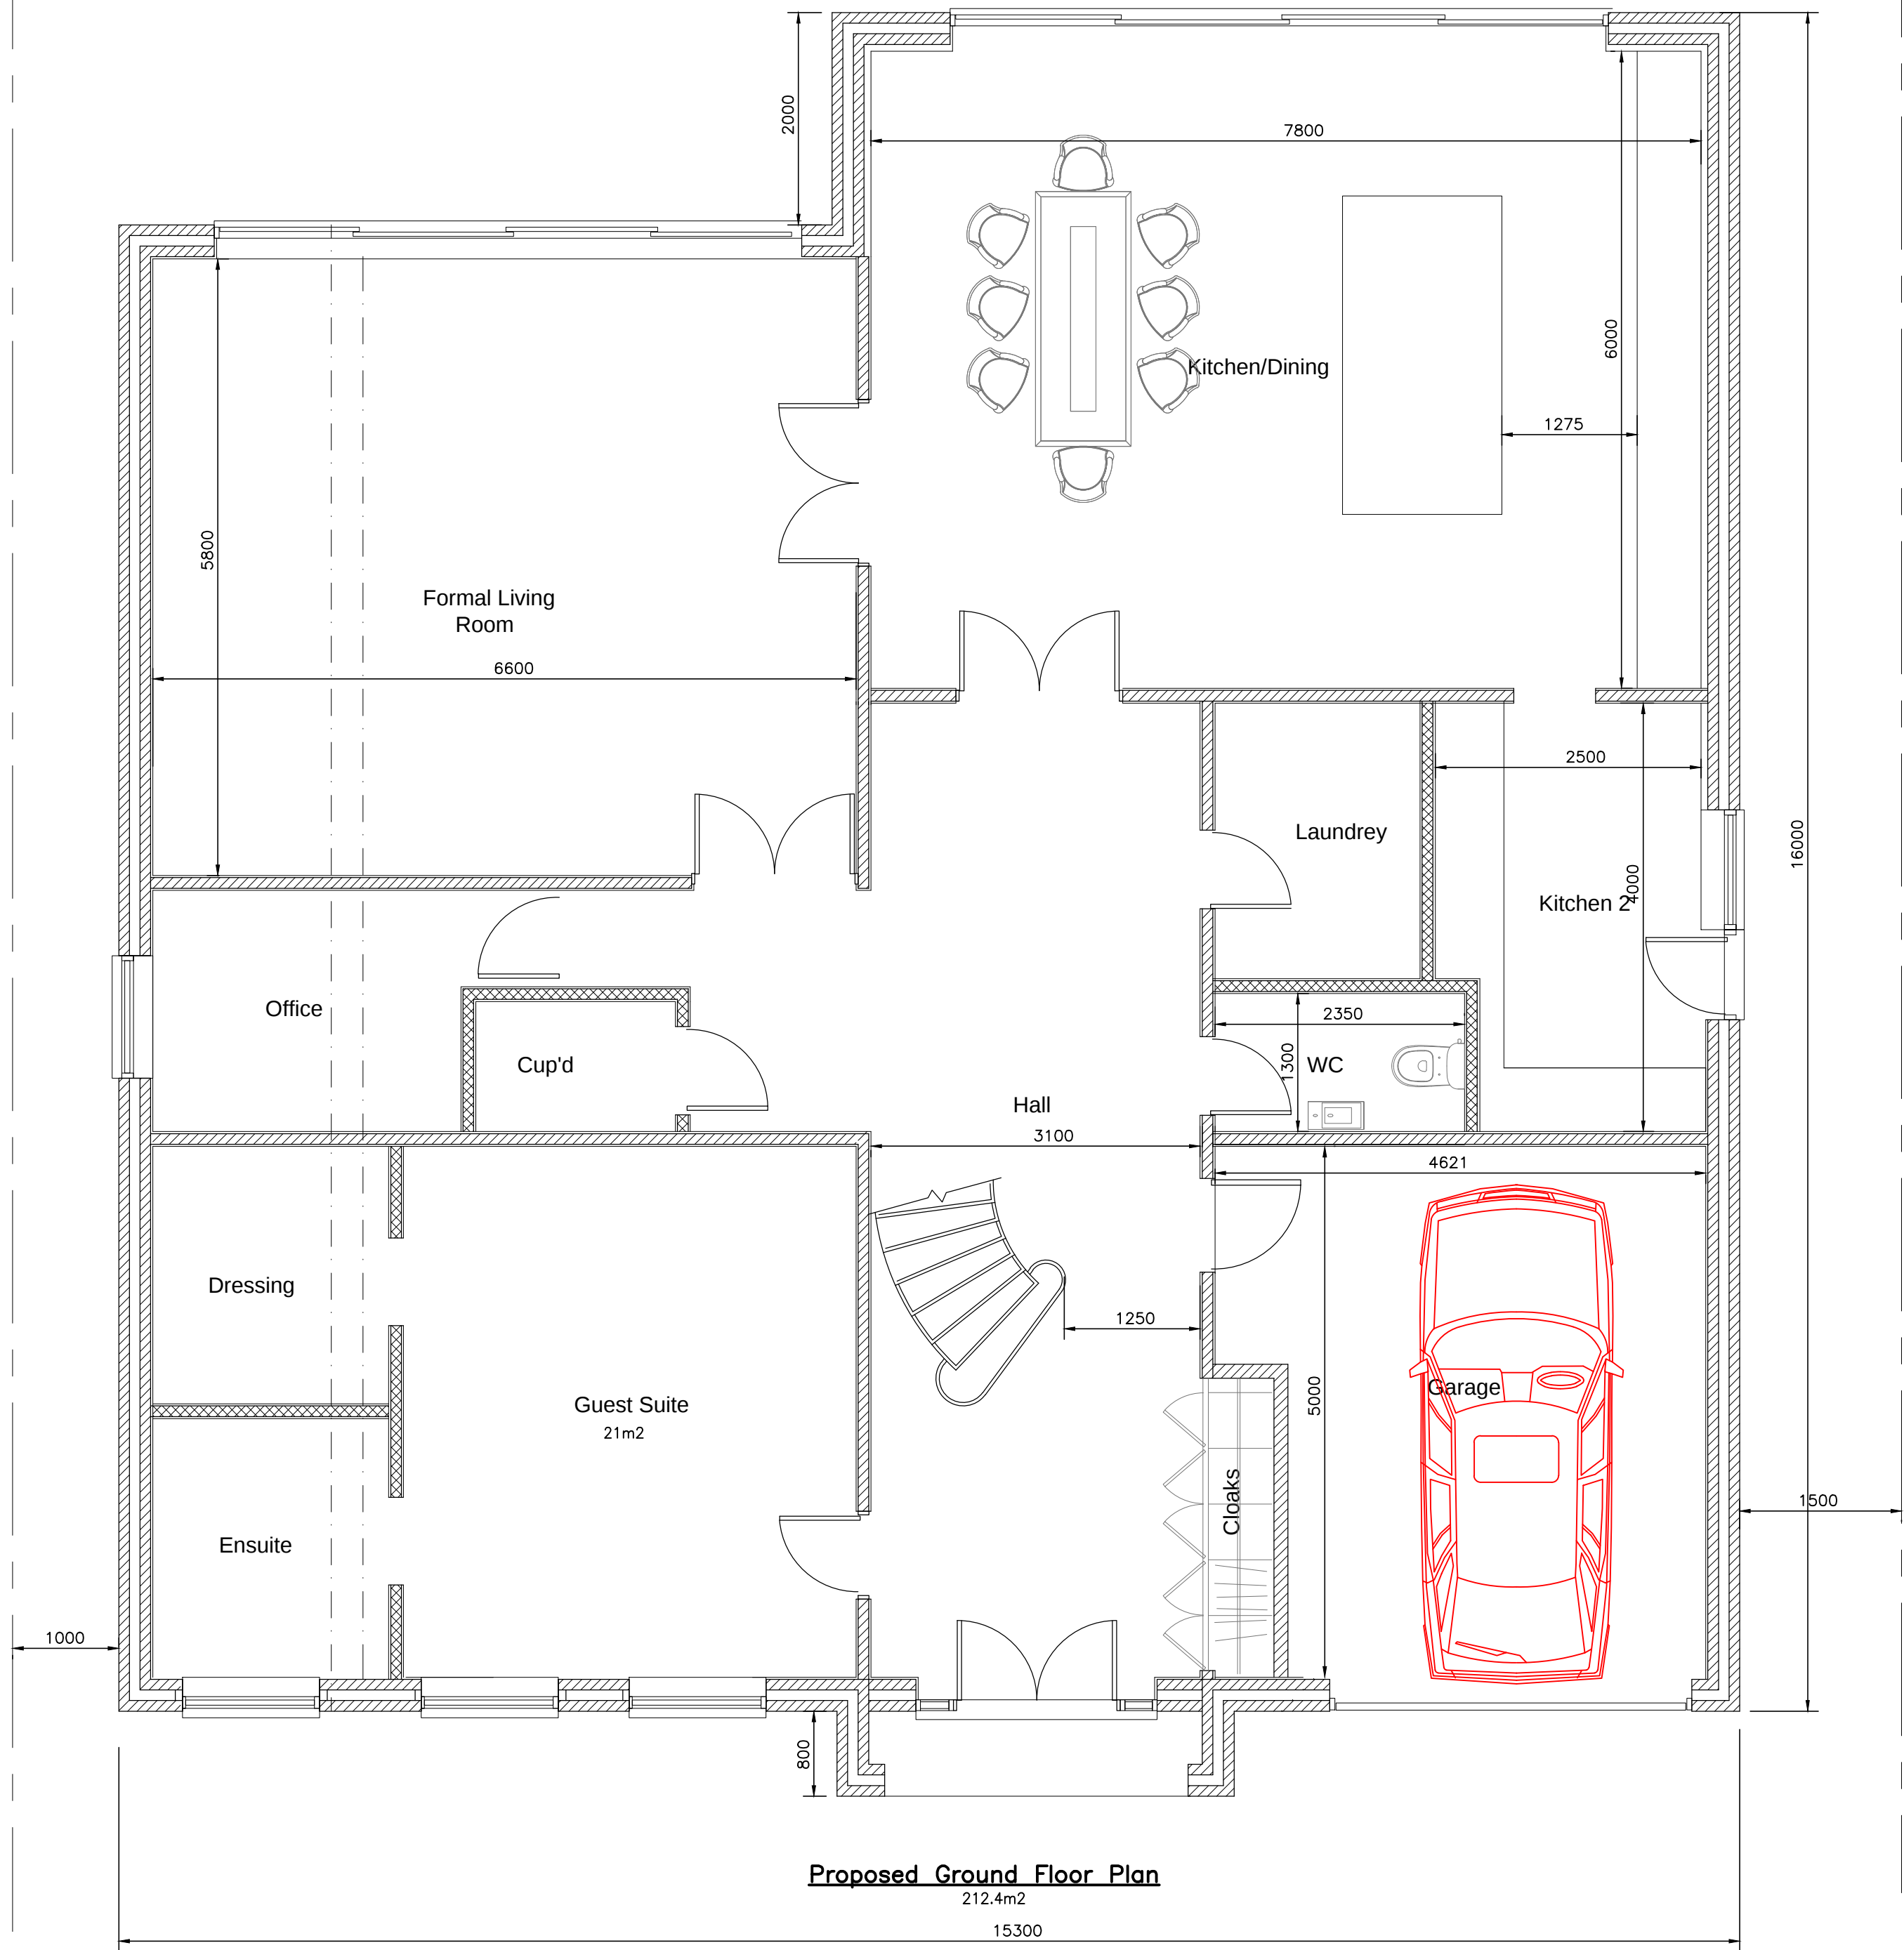


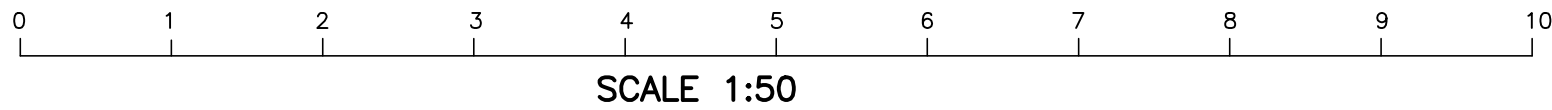

PROPOSED STREET SCENE
1:100

 KDA Designs Ltd. Architectural & Structural Services 39 PARKFIELD ROAD ICKENHAM UB10 8LW kevin@kdadesigns.co.uk This drawing is property of KDA Designs Ltd. The information is intended to be used as a guide only and is not to be copied or used without prior permission.	Project	Drawing	REVISIONS	
	PROPOSED REPLACEMENT DWELLING 39 PARKFIELD ROAD ICKENHAM UB10 8LW	PROPOSED PLANS & STREET SCENE	Scale A1@1:50 UNO	Date JAN 2023
			Dr. No. 39PR/P100	Rev B

B	ISSUED FOR FINAL ASSESSMENT	25/5/23
A	AMENDED TO SUIT PLANNERS REQUEST	16/5/23