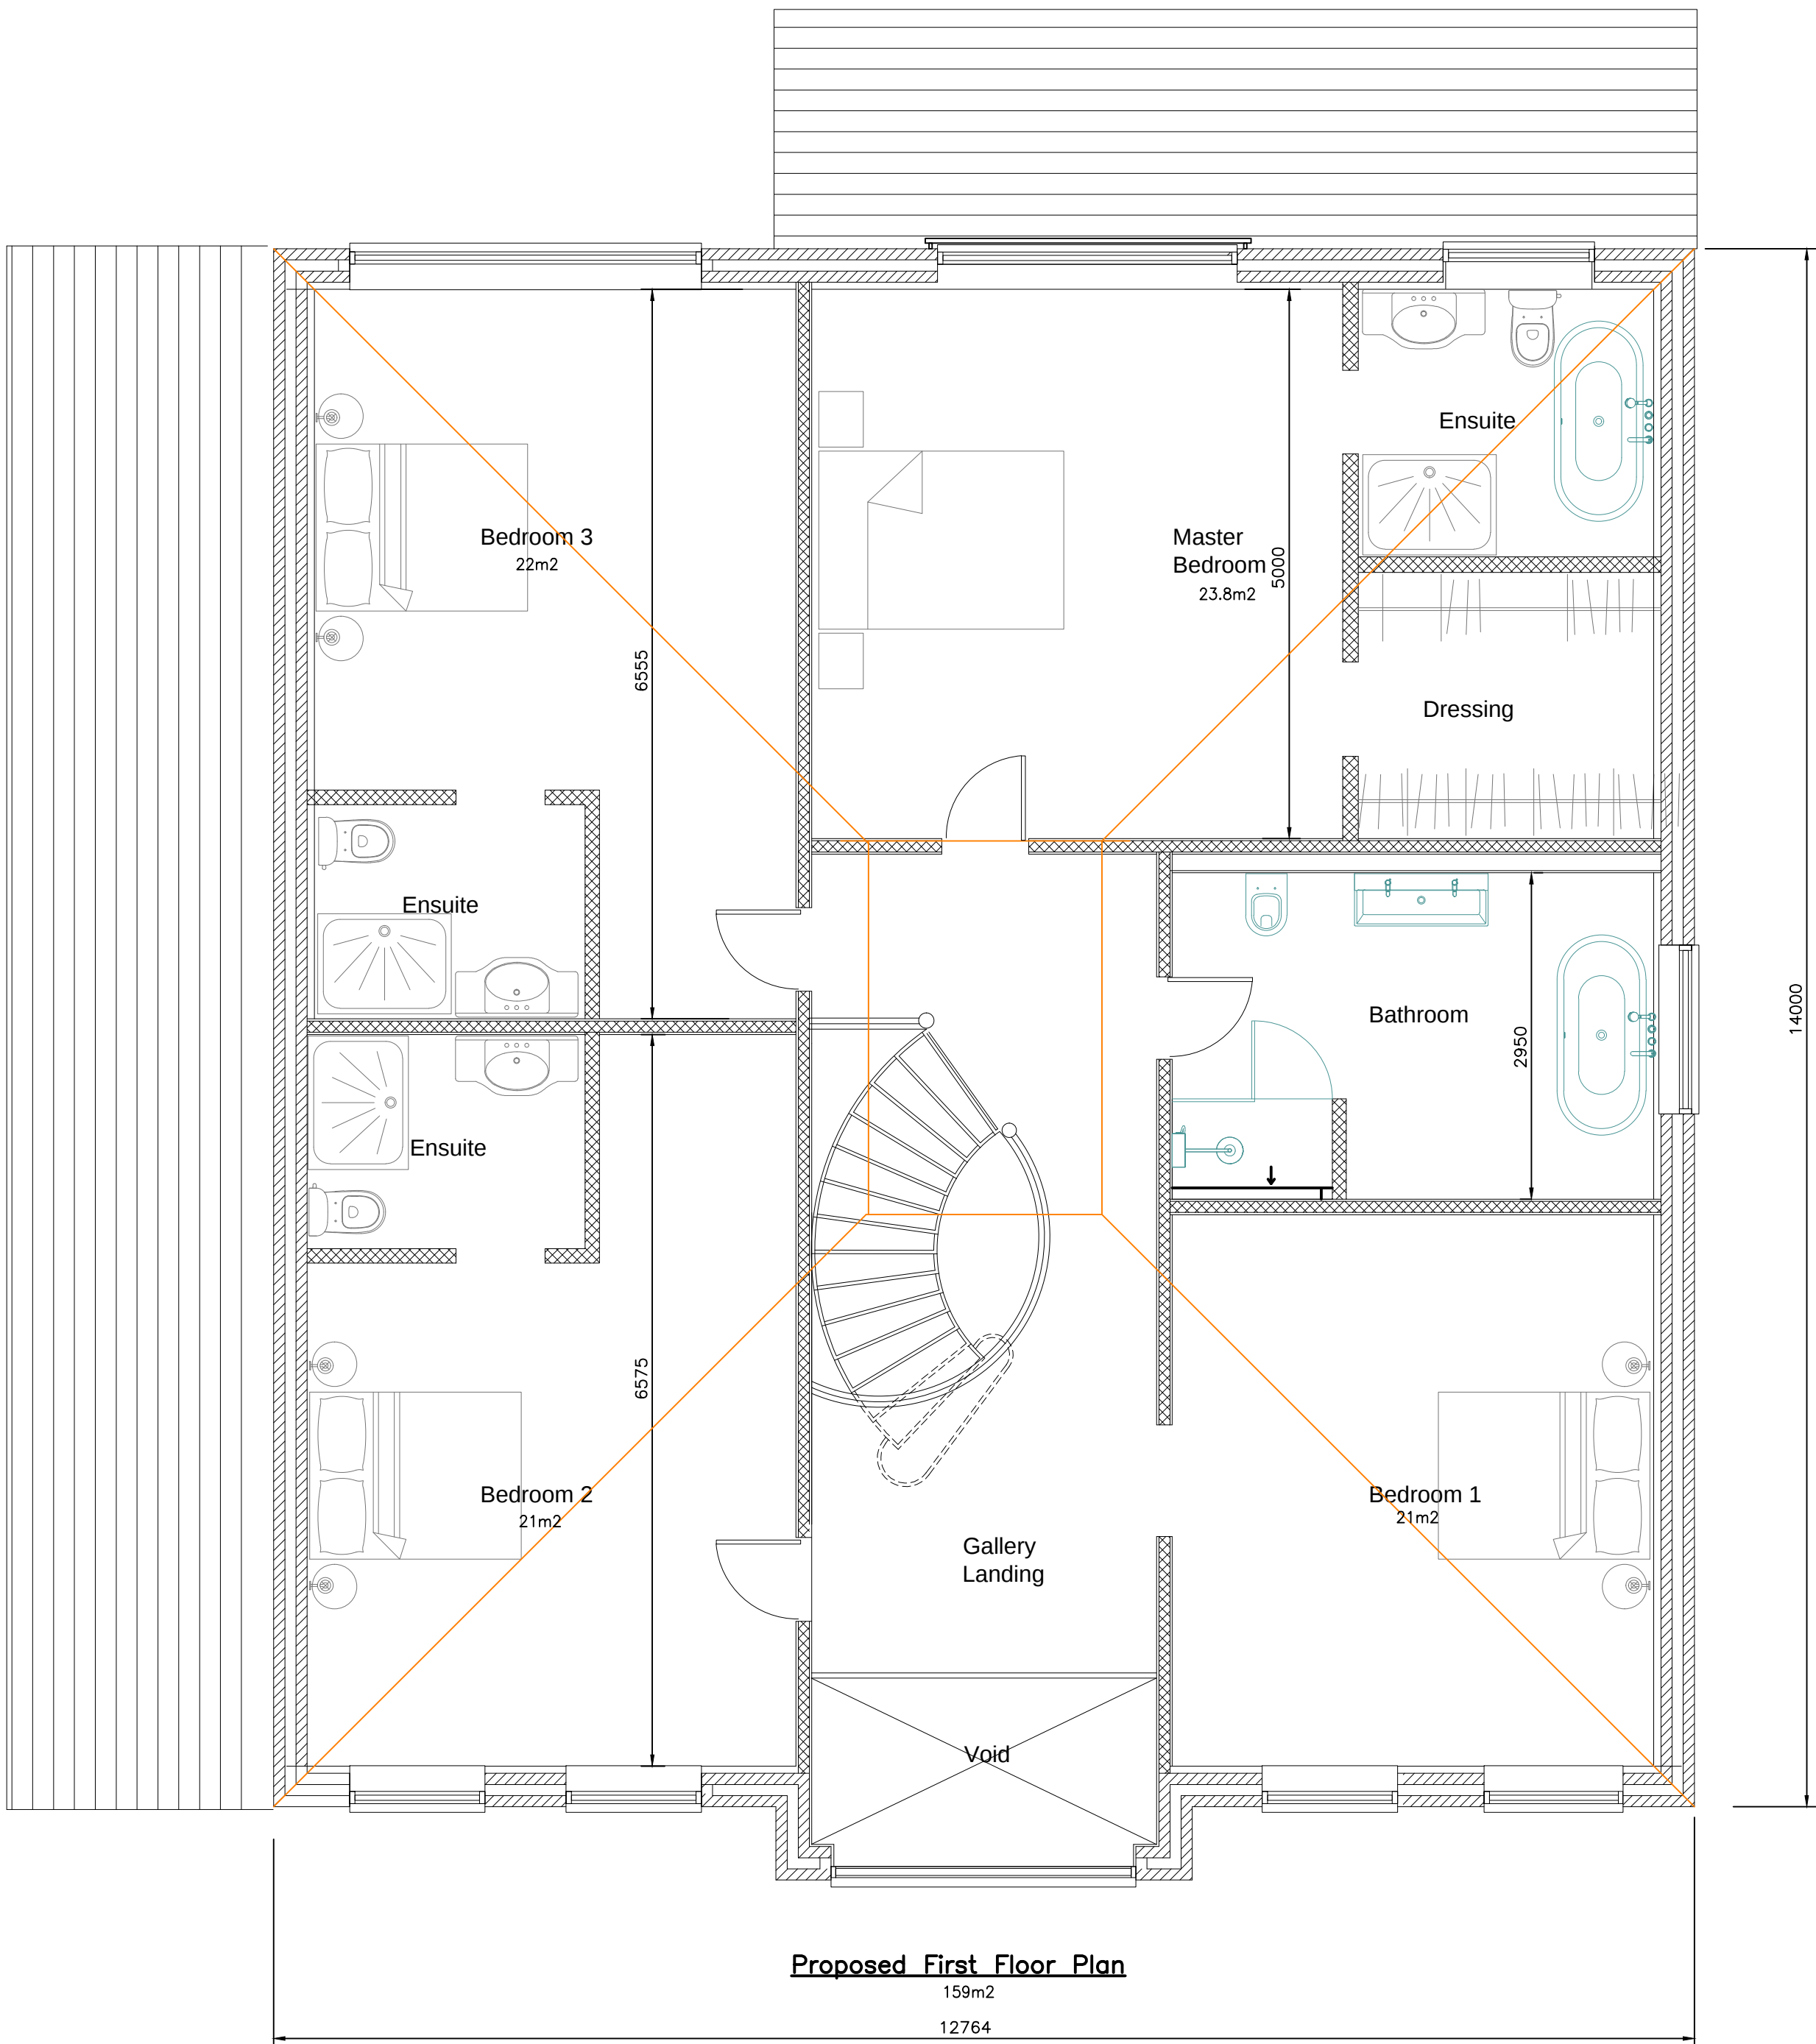
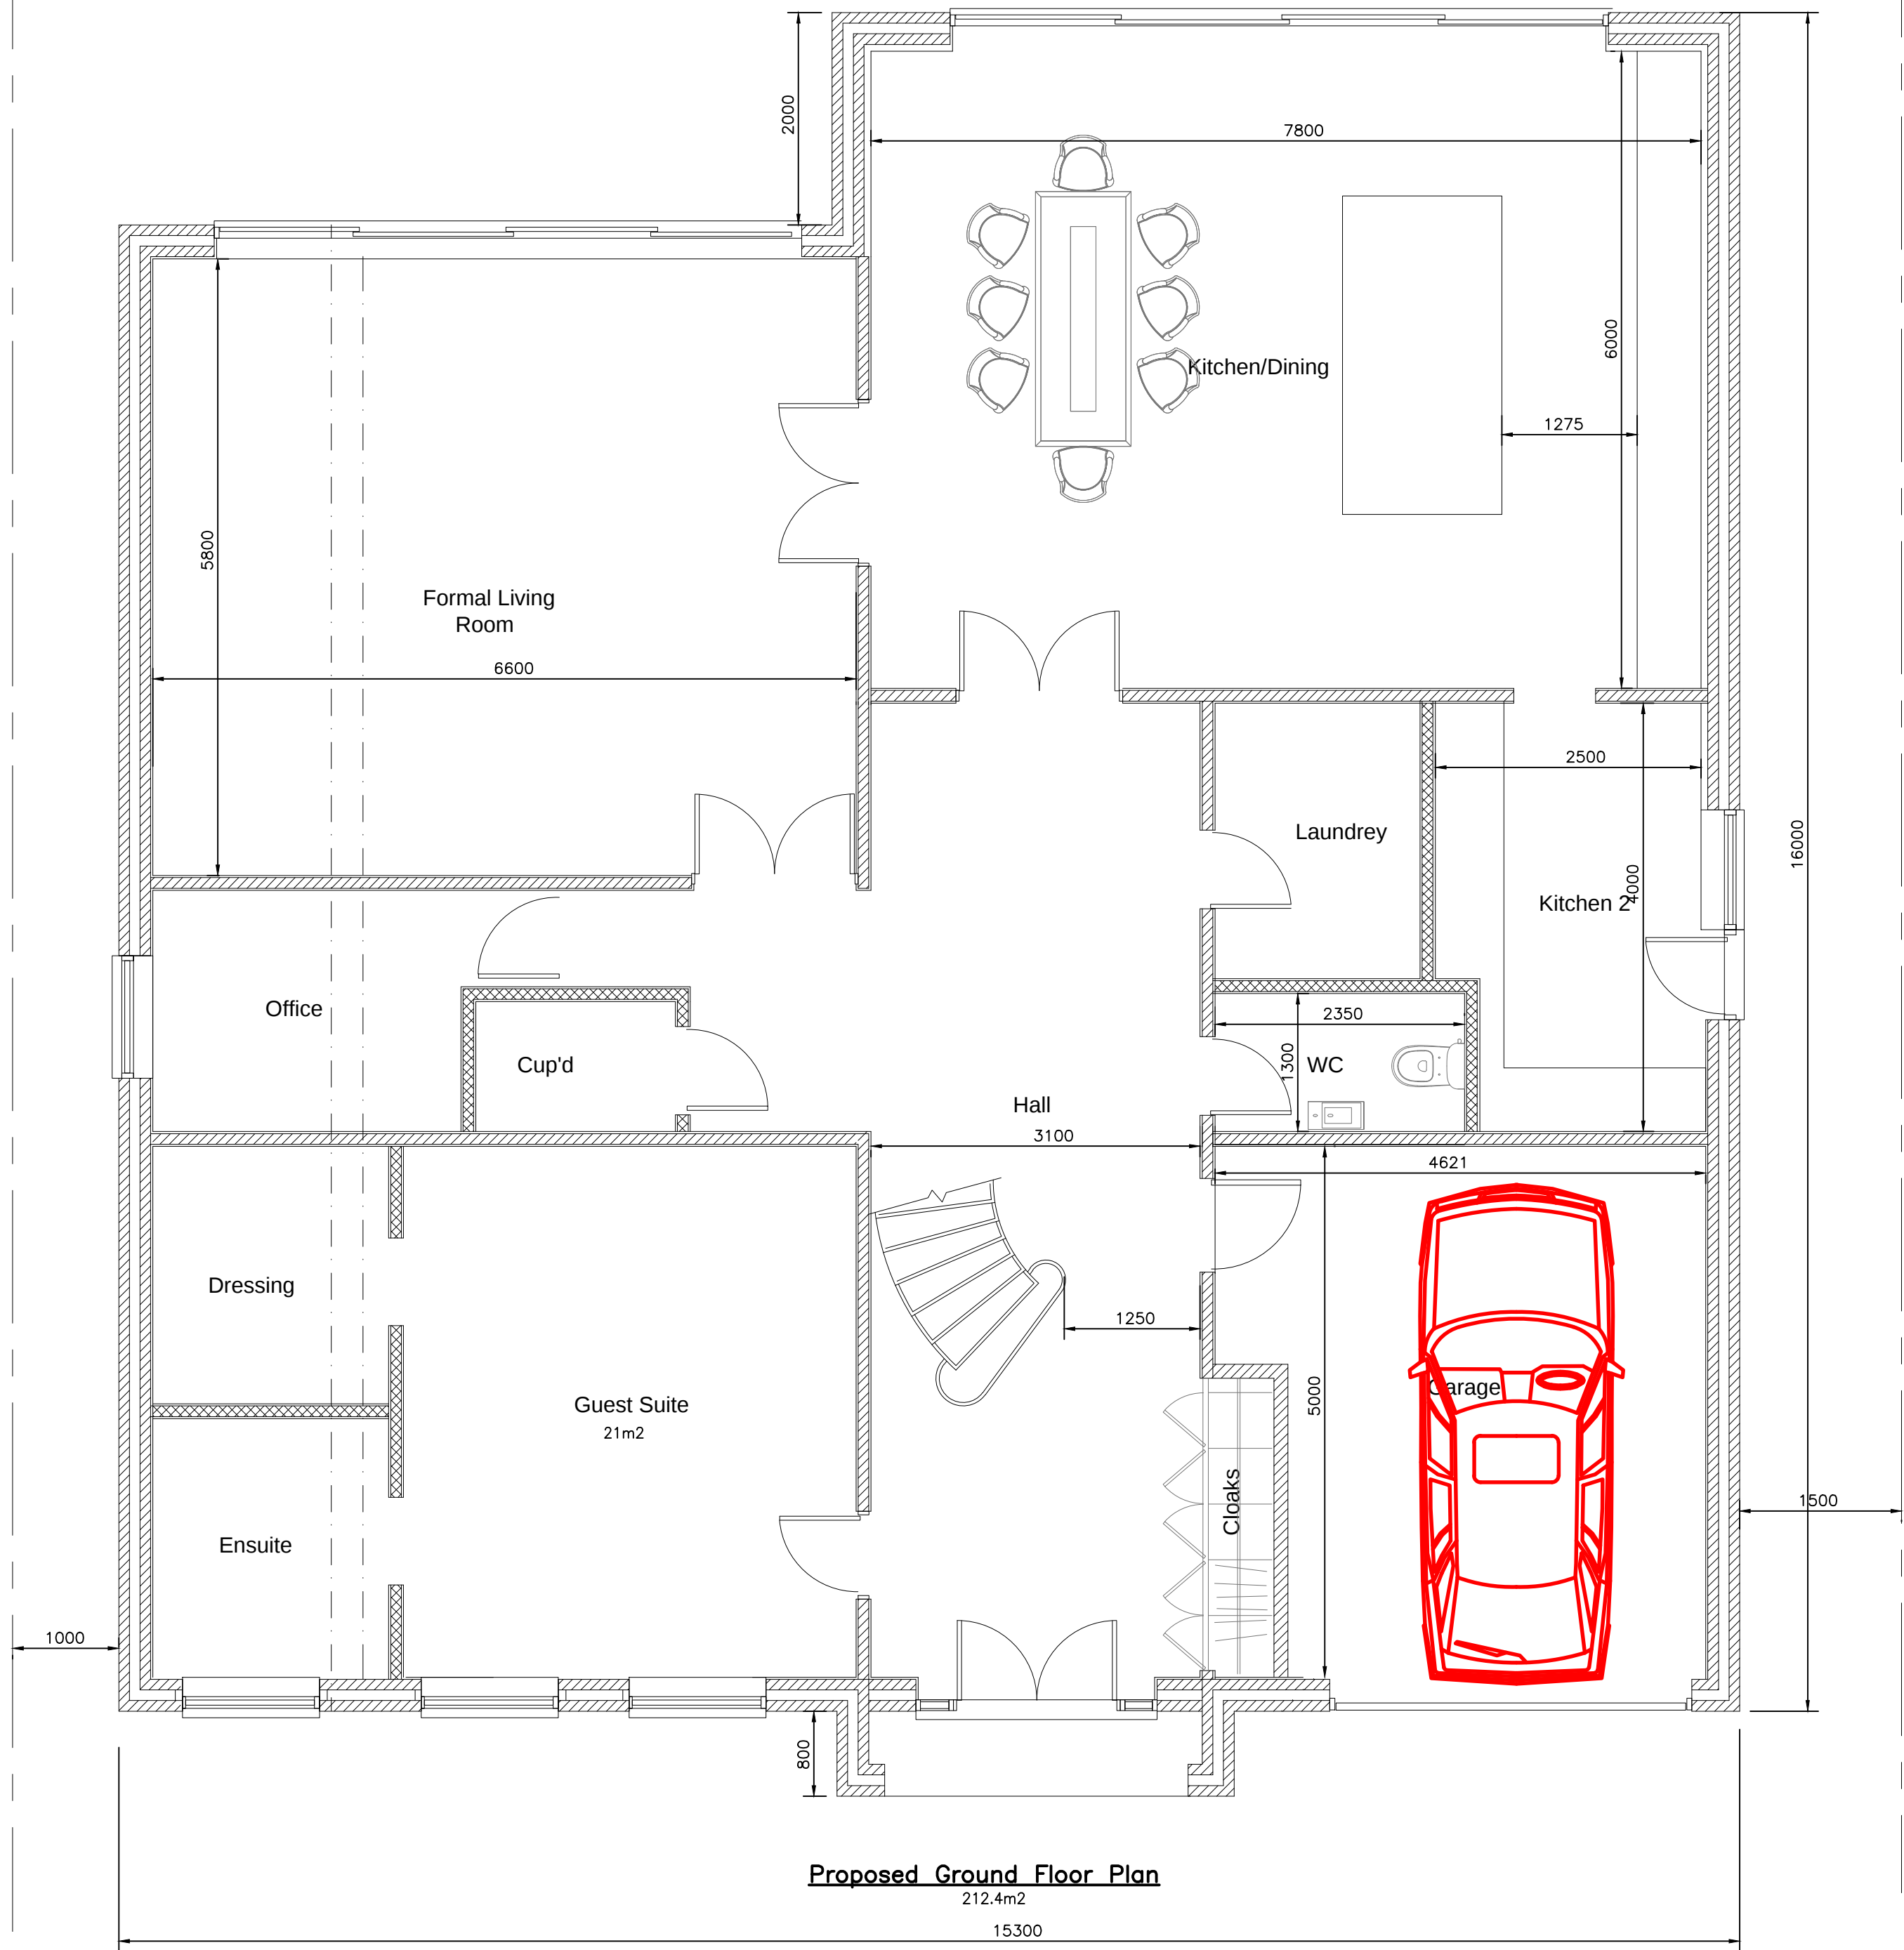
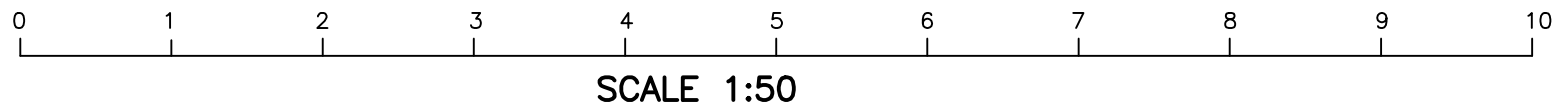
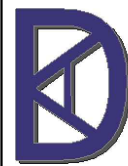


PROPOSED STREET SCENE
1:100

 KDA Designs Ltd. Architectural & Structural Services 39 PARKFIELD ROAD ICKENHAM UB10 8LW kevin@kdadesigns.co.uk This drawing is property of KDA Designs Ltd. The information is intended for copyright and is not to be copied or used without prior permission.	Project PROPOSED REPLACEMENT DWELLING 39 PARKFIELD ROAD ICKENHAM UB10 8LW	Drawing PROPOSED PLANS & STREET SCENE	REVISIONS	
	Scale A1@1:50 UNO	Date JAN 2023	Dr. No. 39PR/P100	Rev B

B	ISSUED FOR FINAL ASSESSMENT	25/5/23
A	AMENDED TO SUIT PLANNERS REQUEST	16/5/23