


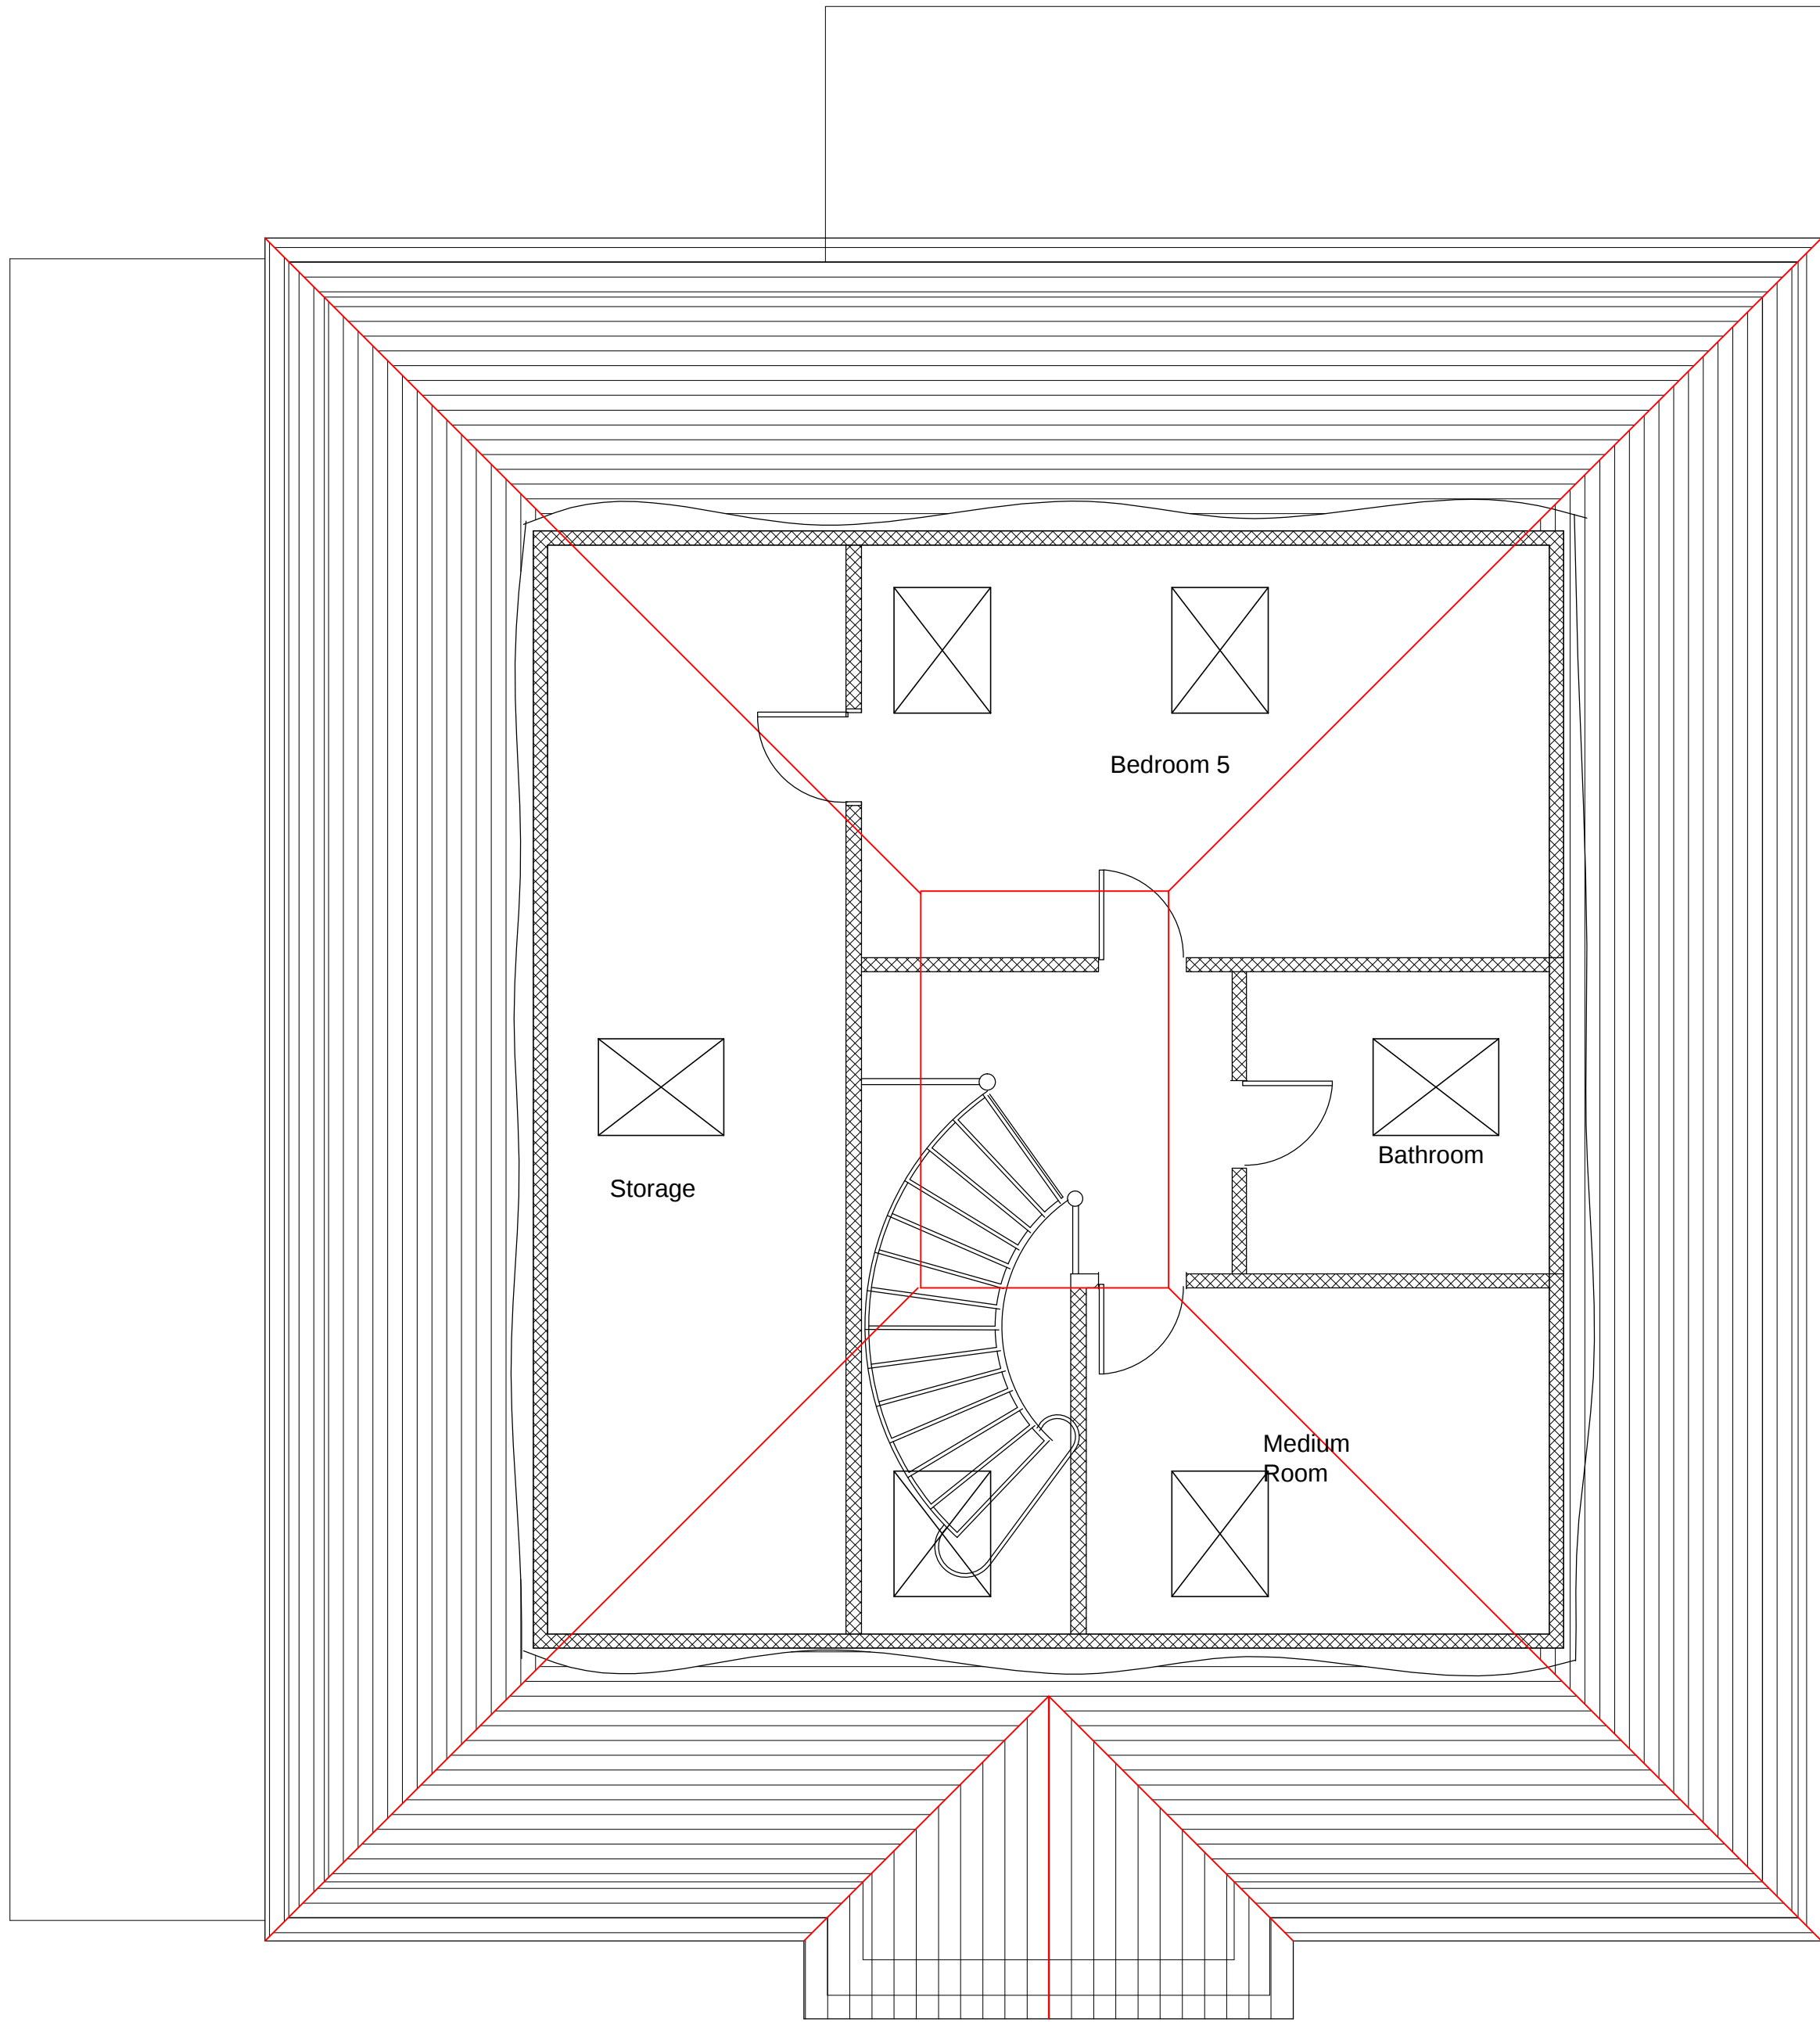


PROPOSED SECOND FLOOR PLAN



PROPOSED REAR ELEVATION




PROPOSED FRONT ELEVATION

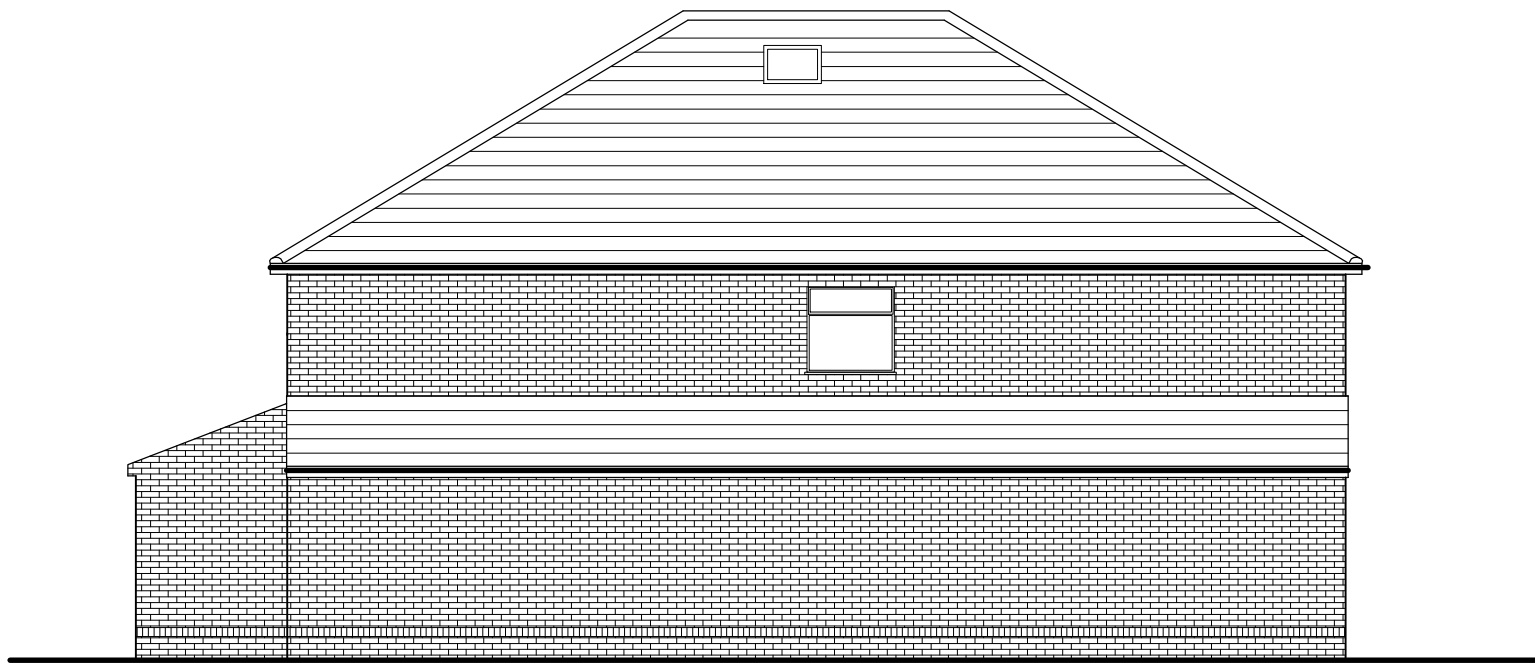


PROPOSED SIDE ELEVATION




PROPOSED SIDE ELEVATION

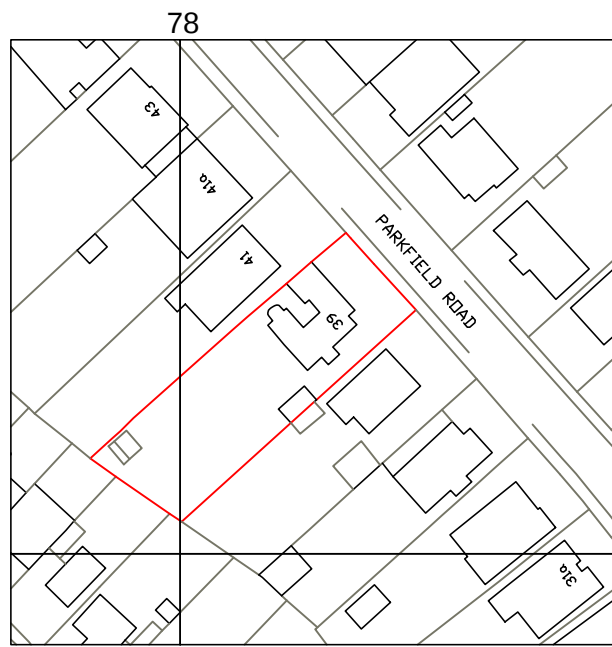


SITE LOCATION PLAN

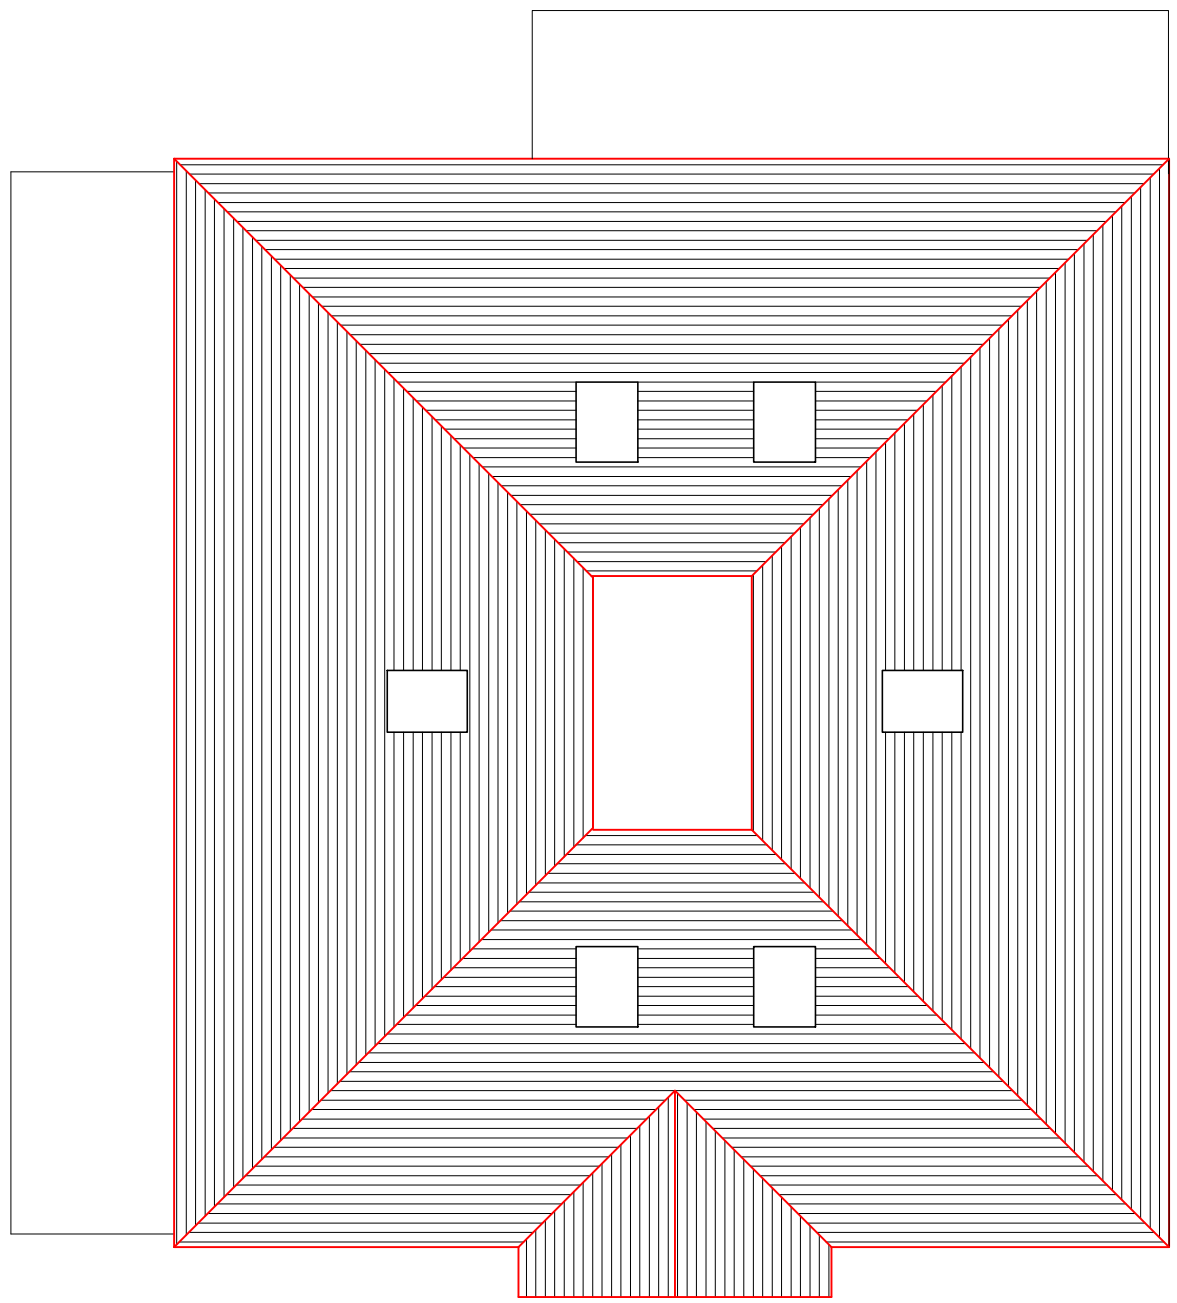


PROPOSED ROOF PLAN

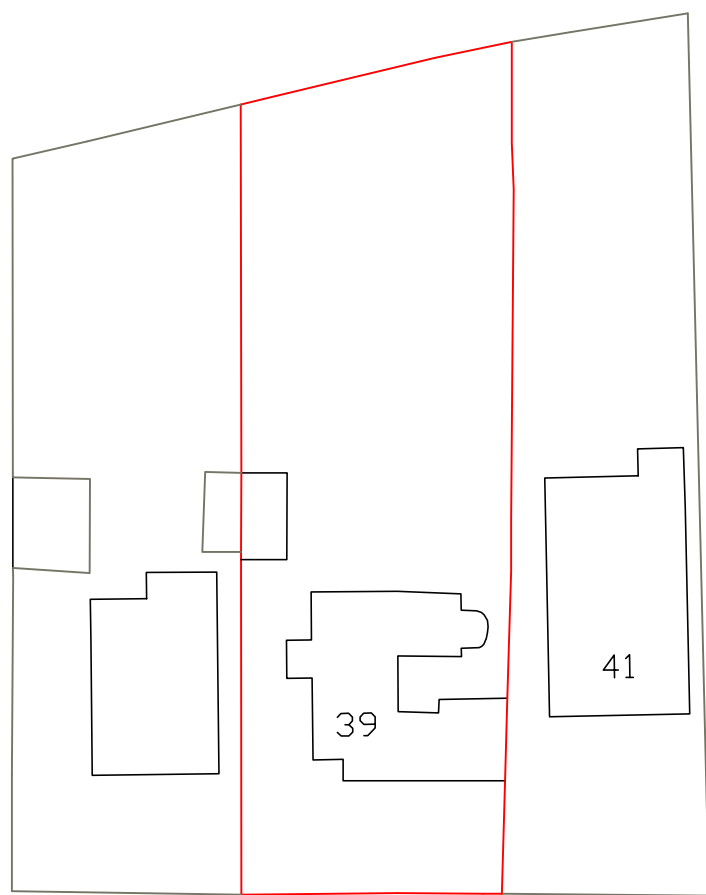


EXISTING BLOCK PLAN

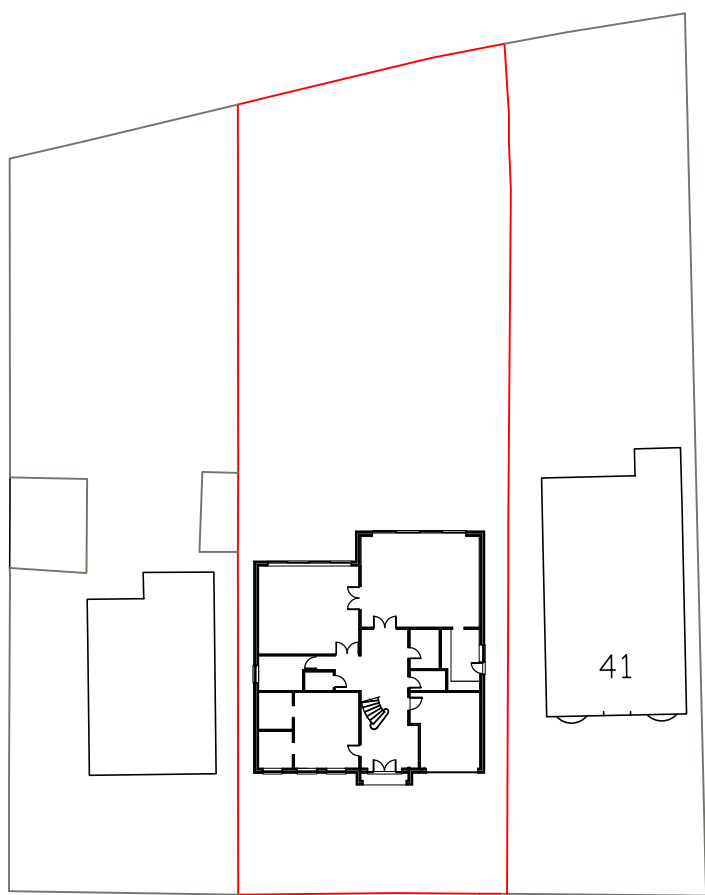


PROPOSED BLOCK PLAN

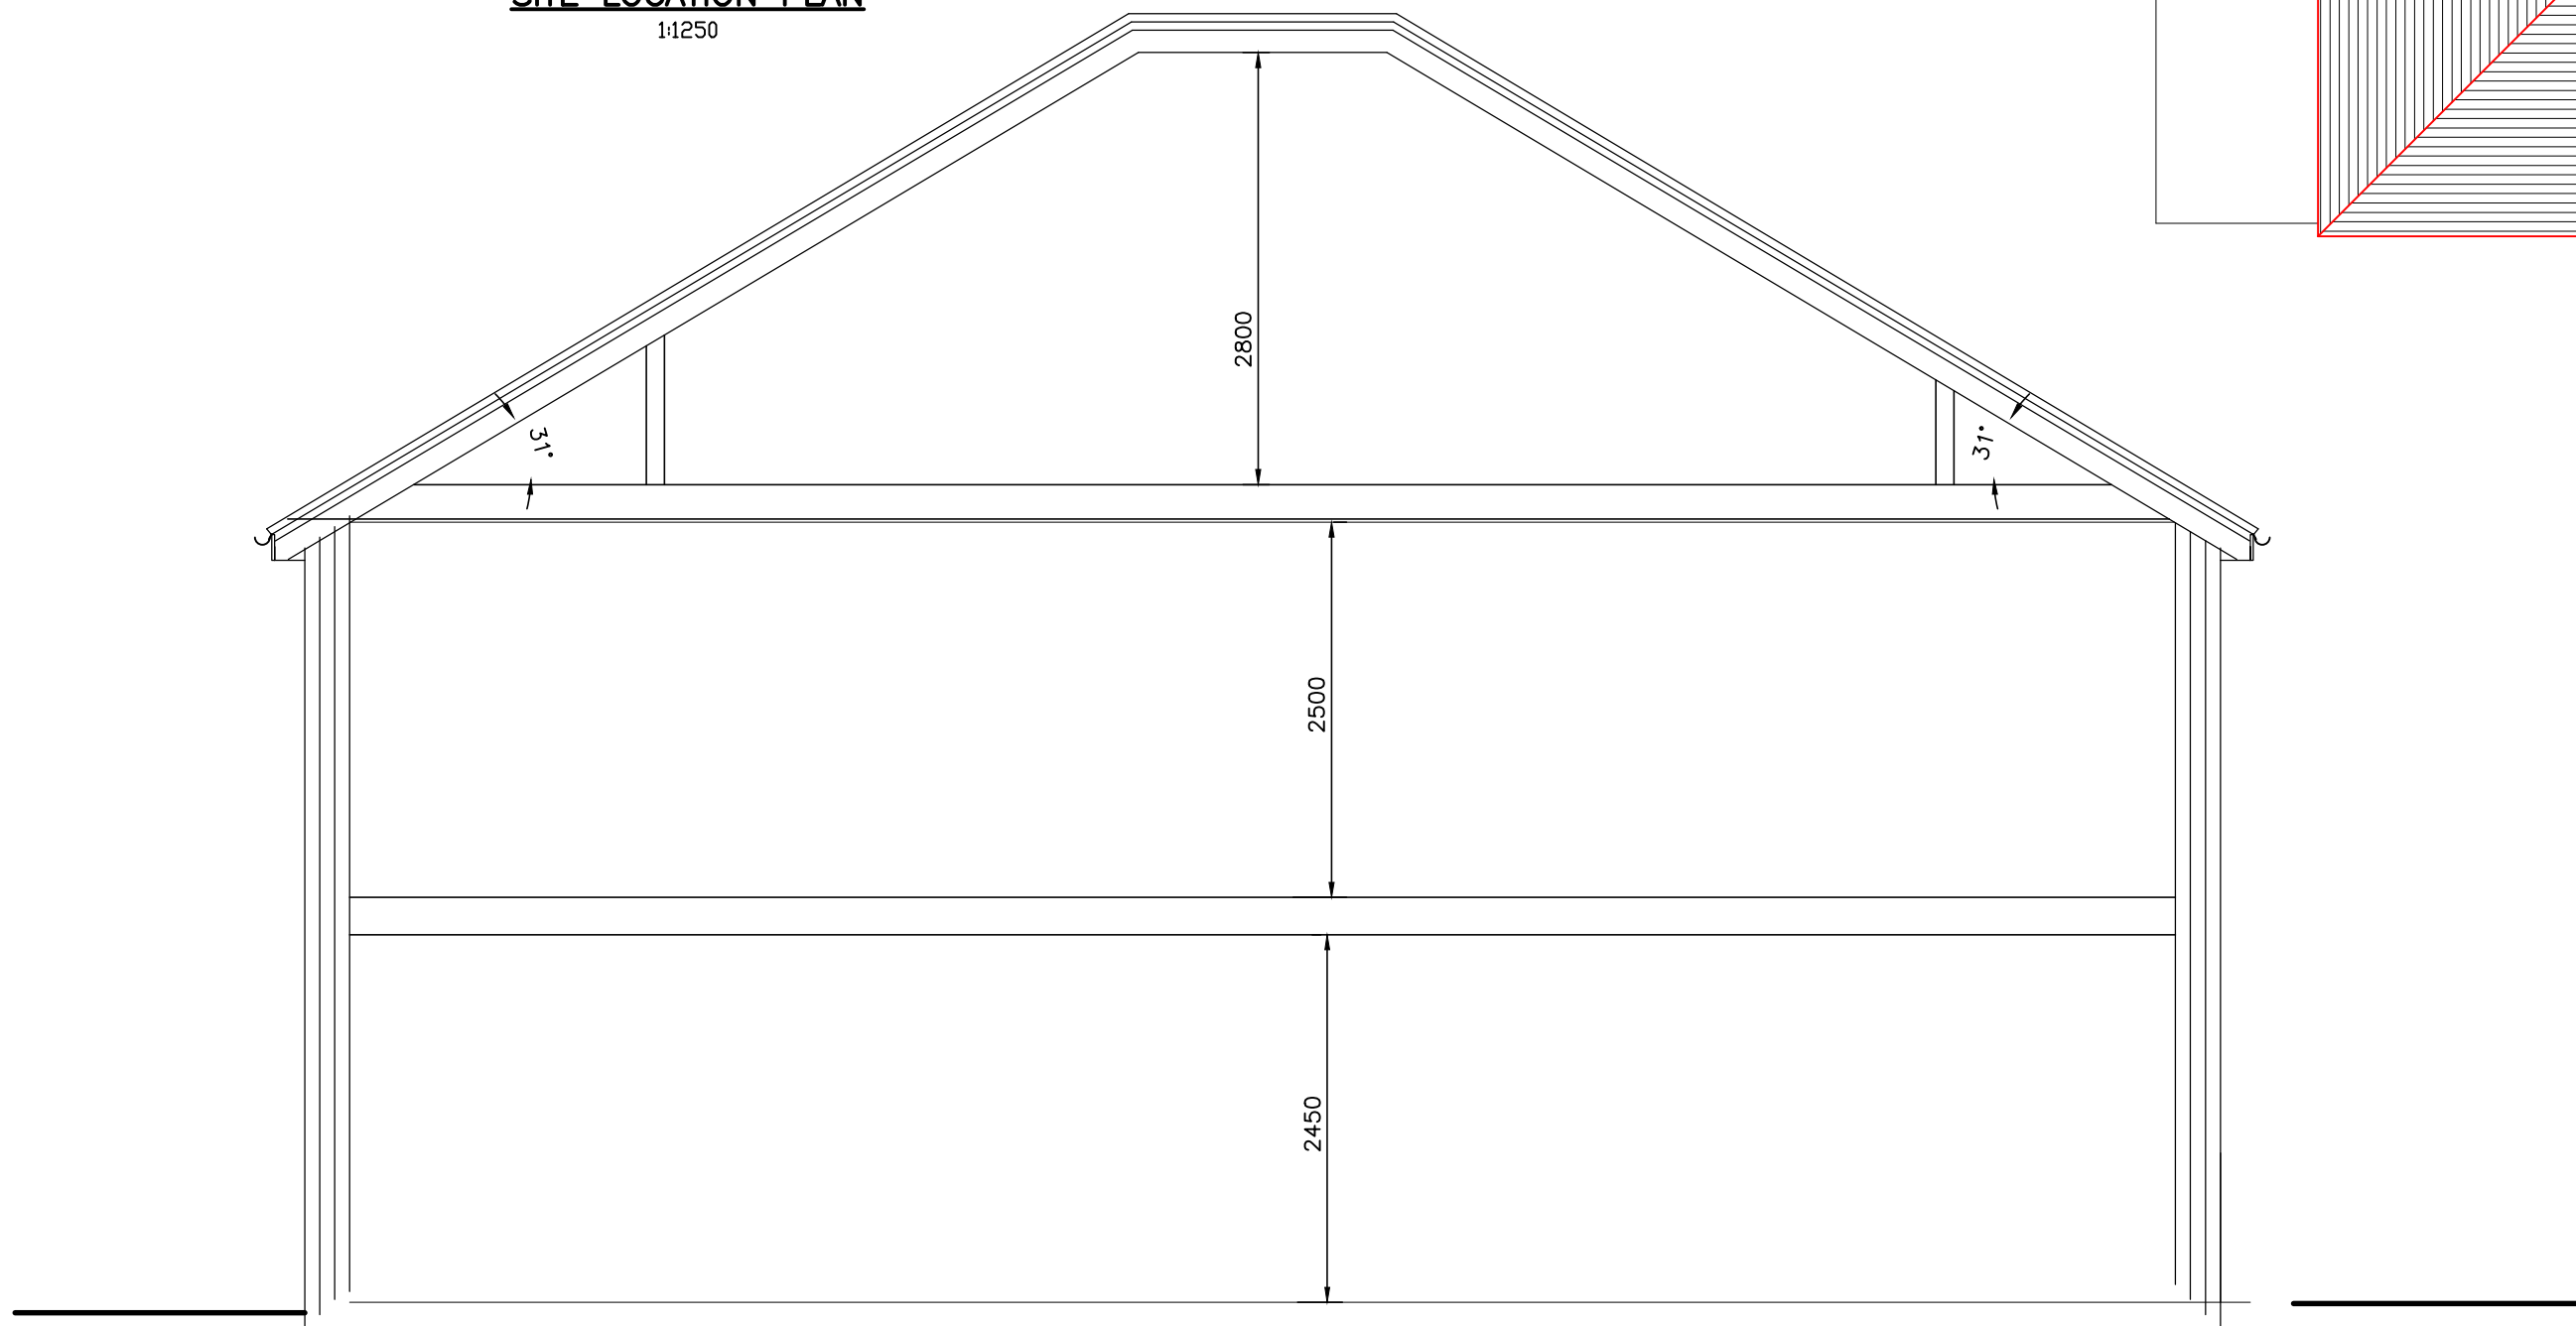

PROPOSED SECTION

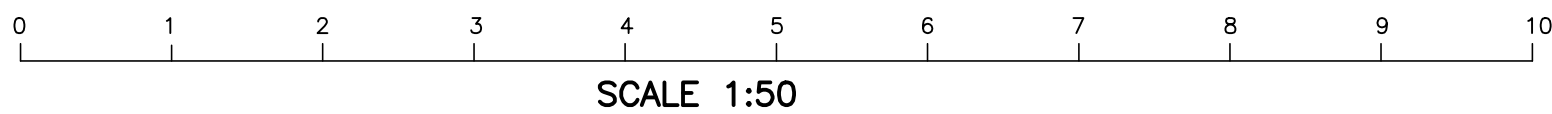

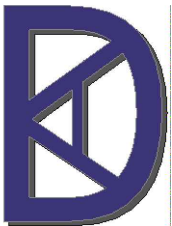B	AMENDED TO SUIT PLANNERS REQUESTS		22/5/23
A	AMENDED TO SUIT PLANNERS REQUESTS		16/5/23
Rev	Description		Date
 KDA Designs Ltd. Architectural & Structural Services kevin@kdadesigns.co.uk This drawing is property of Mr Kevin D Keadar. The information is provided in confidence and is not to be copied or used without prior permission.			
Project			
PROPOSED REPLACEMENT DWELLING 39 PARKFIELD ROAD ICKENHAM UB10 8LW			
Drawing			
PROPOSED ELEVATIONS & SECTIONS			
Drawn		KDA	
Checked			
Scale		A1@1:50	
Date		JAN 2023	
Stage		Dr. No.	
Rev			
P	39PR/P200		B