

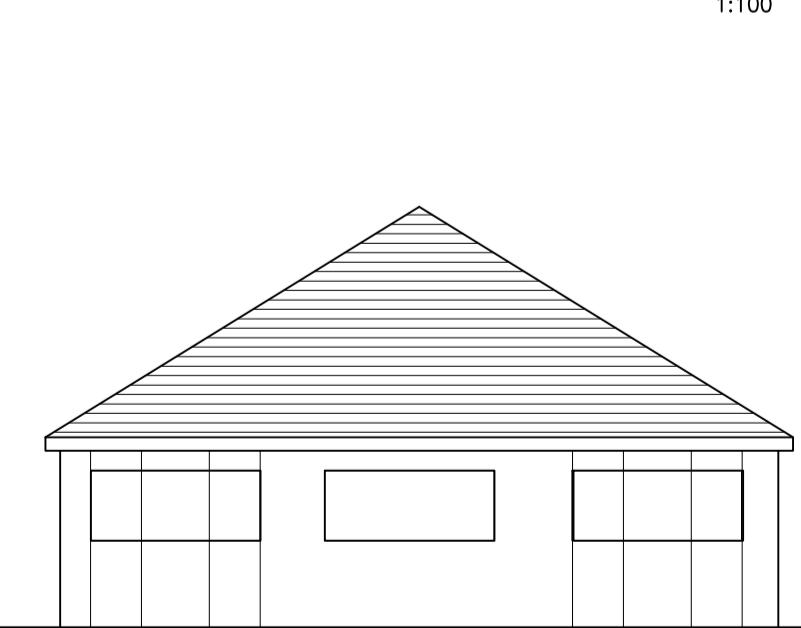
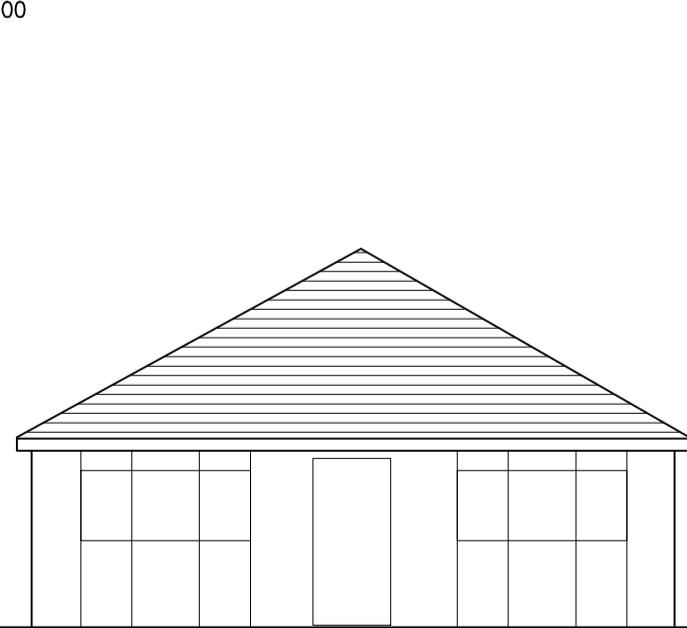
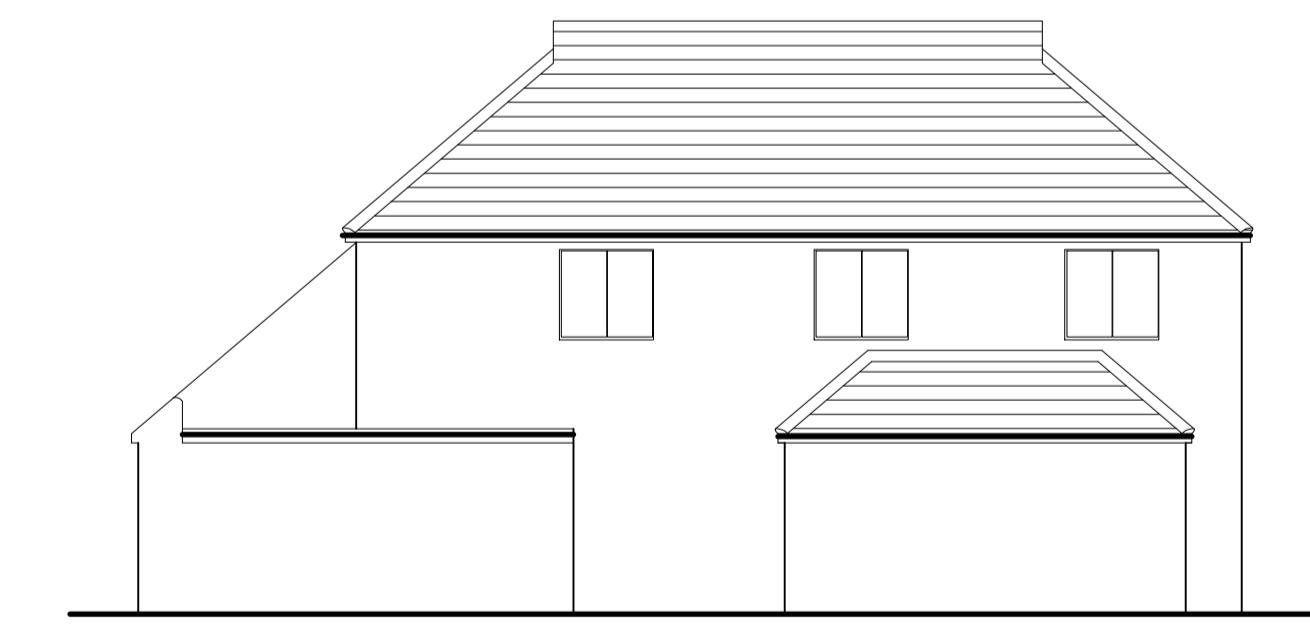
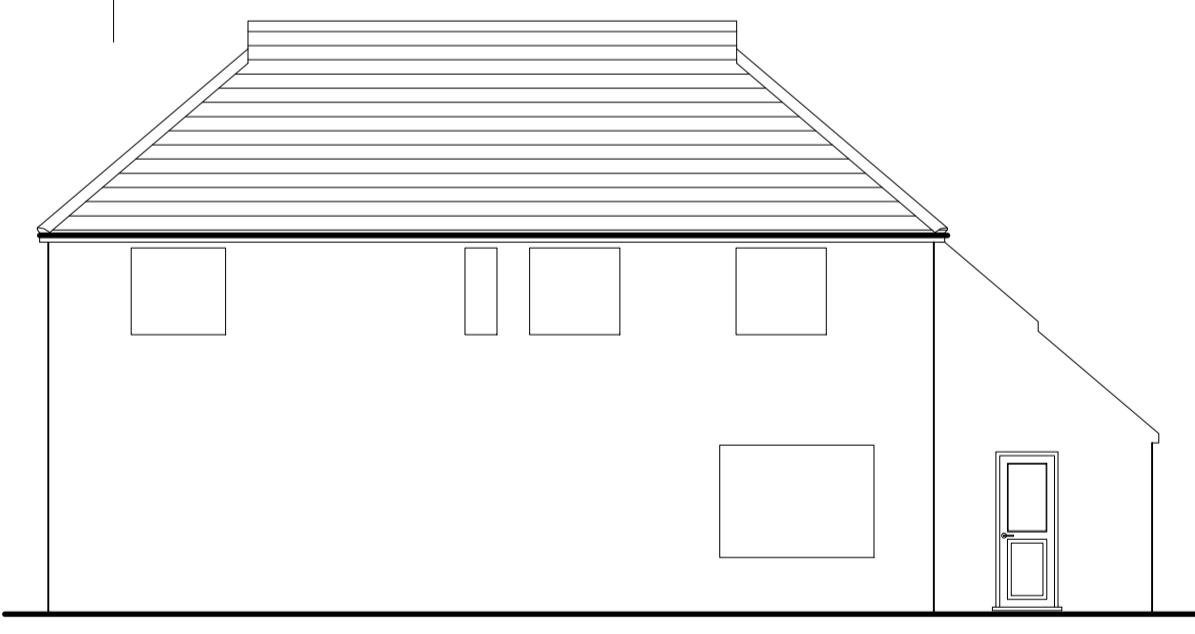
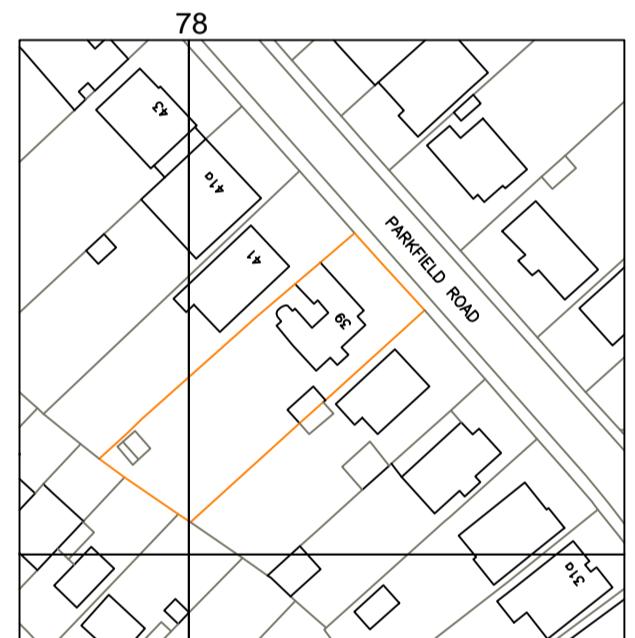
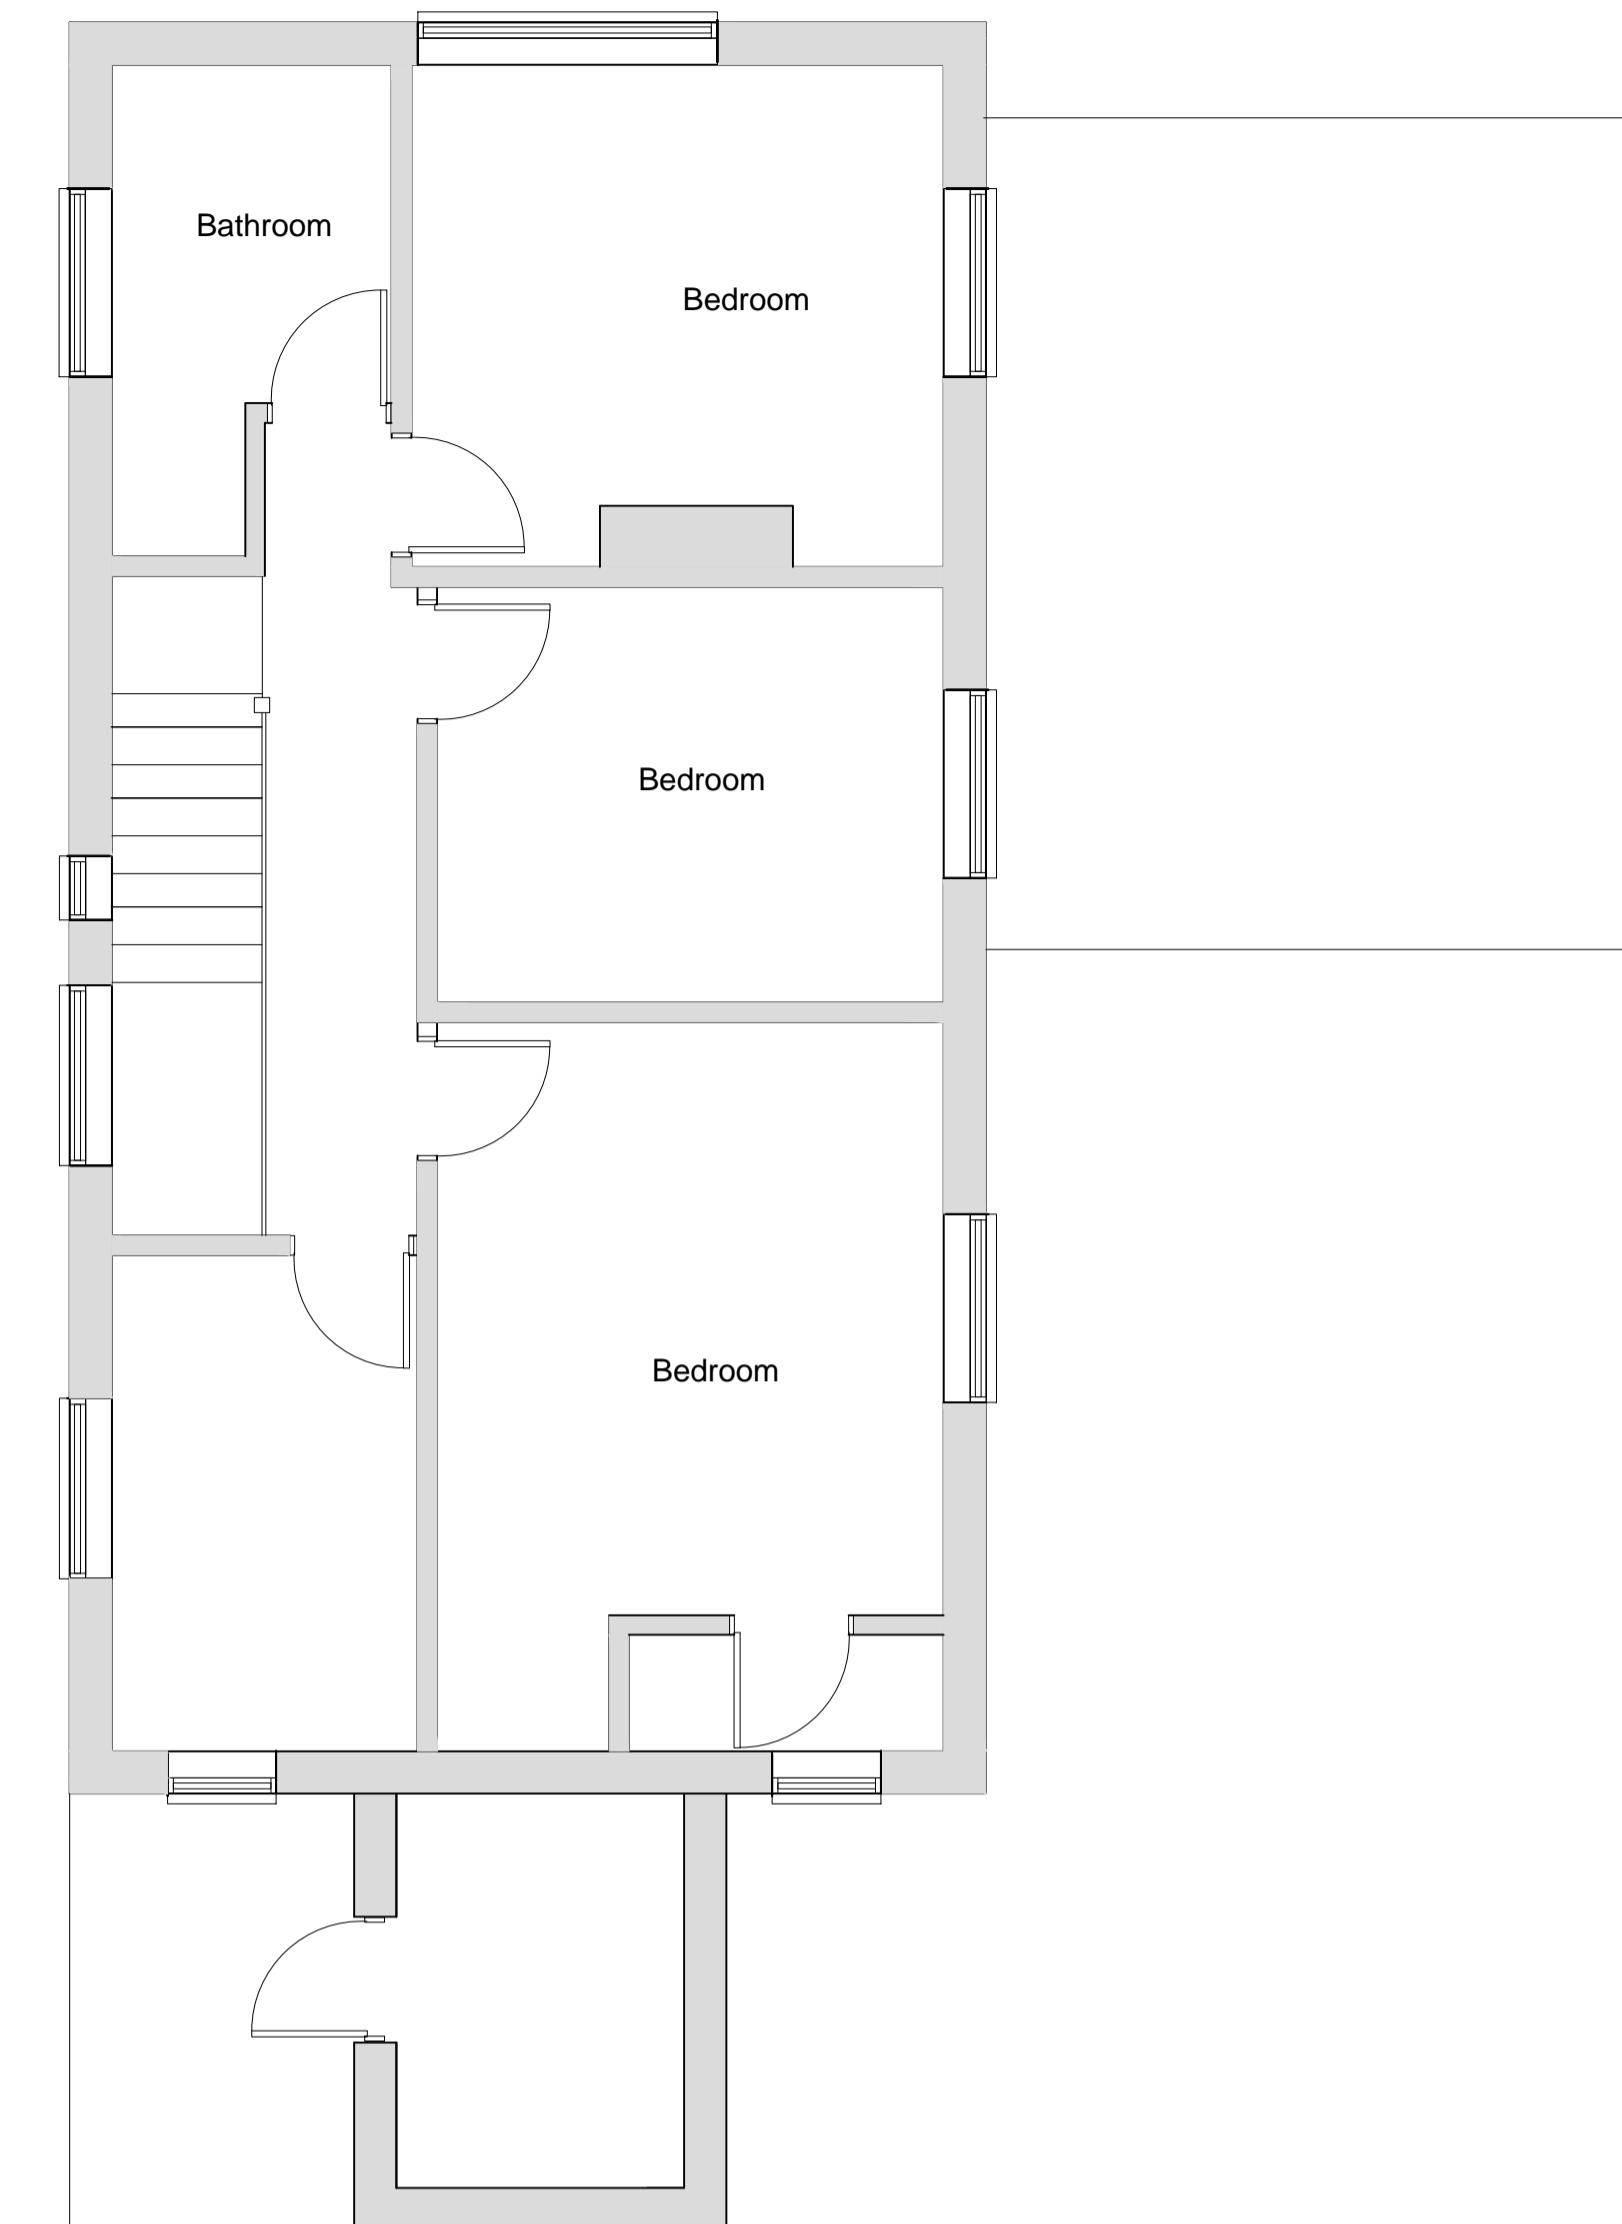


0 1 2 3 4 5 6 7 8 9 10
SCALE 1:50

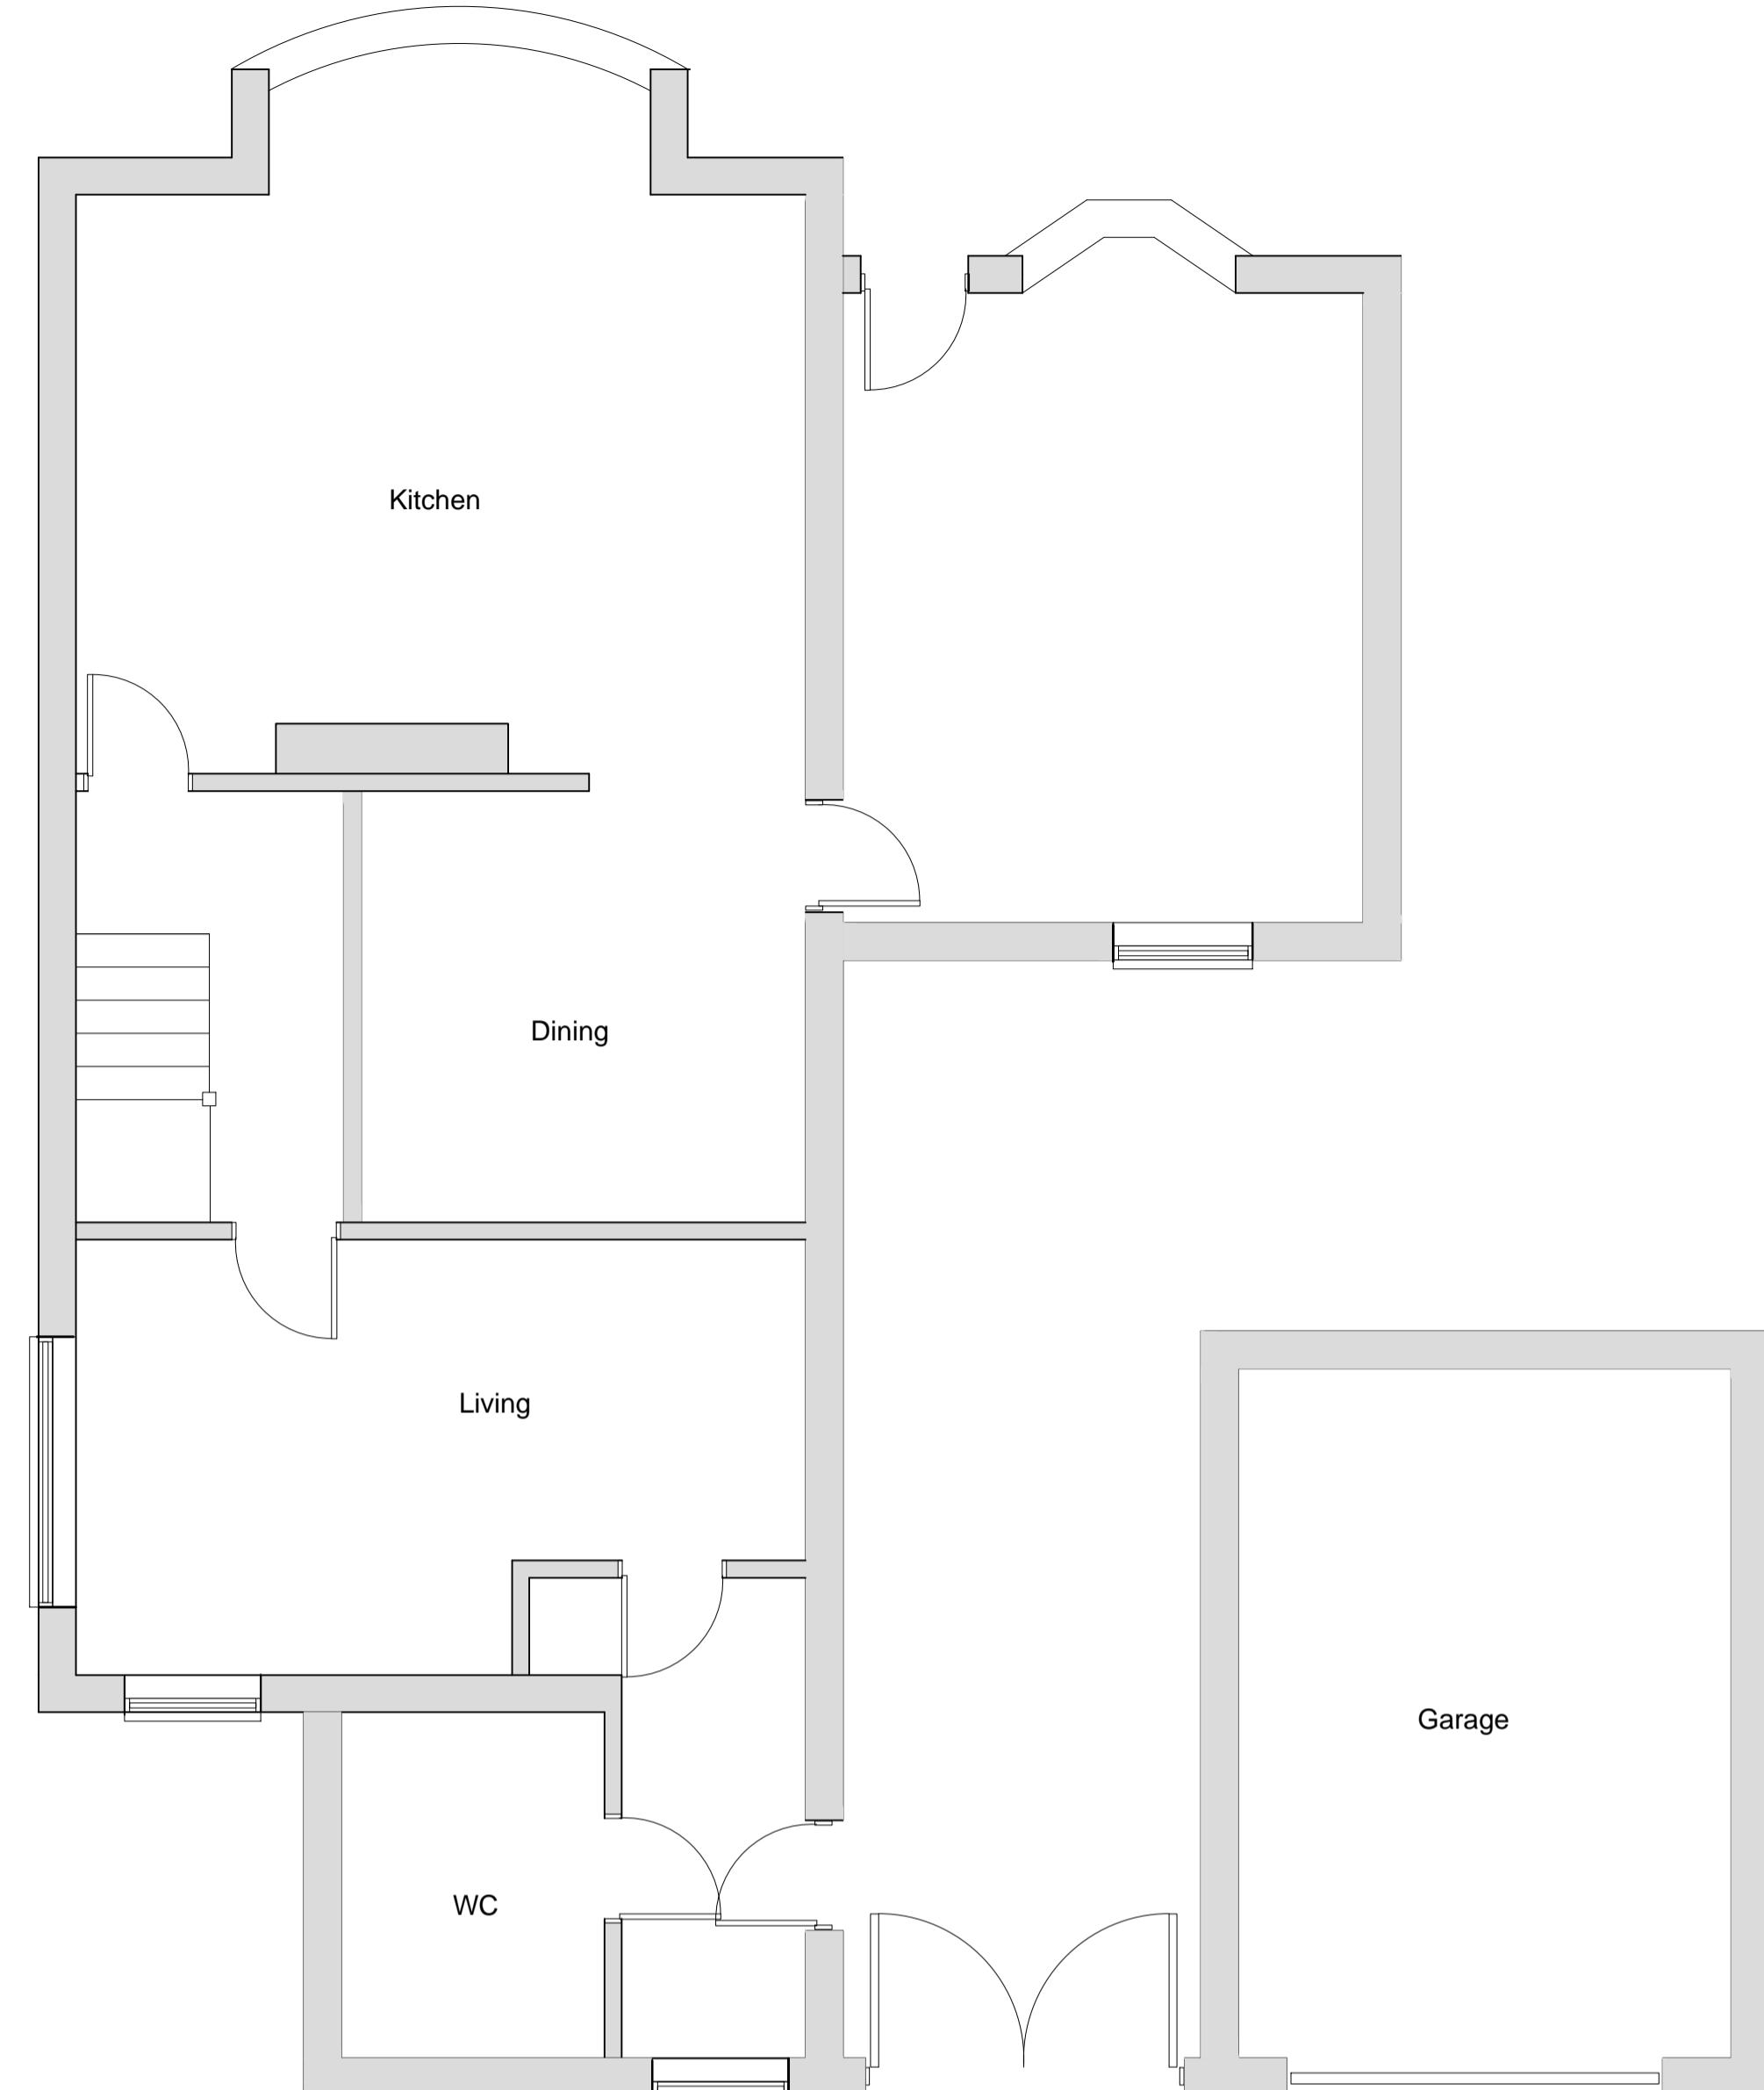

EXISTING PLANS & ELEVATIONS

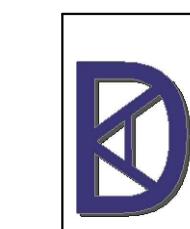

KDA Designs Ltd.
Architectural & Structural Services
01000 449451
kevin@kdadesigns.co.uk

Project
PROPOSED REPLACEMENT DWELLING
39 PARKFIELD ROAD
ICKENHAM
UB10 8LW

Drawing
EXISTING PLANS & ELEVATIONS

B	ISSUED FOR FINAL ASSESSMENT	25/5/23
A	AMENDED TO SUIT PLANNERS REQUEST	16/6/23
REVISIONS		
Scale	A1@1:50 UNO	Date JAN 2023
Dr. No.	39PR/P300	Rev B