


0 1 2 3 4 5 6 7 8 9 10

SCALE 1:50

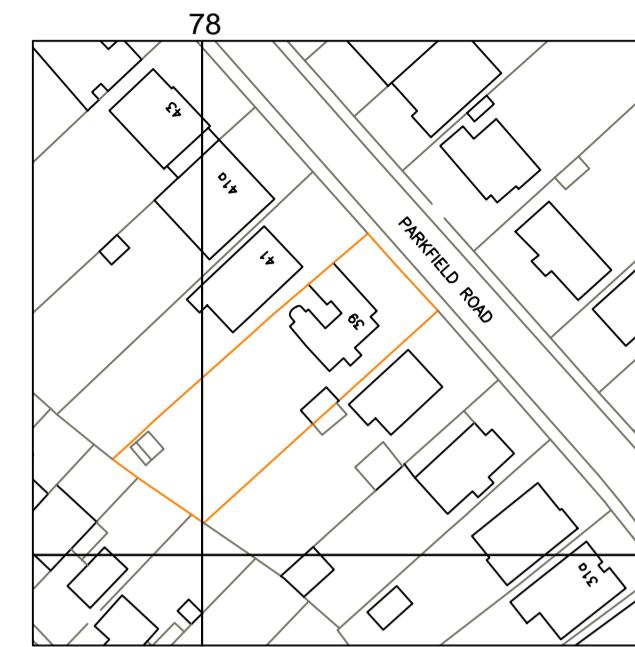

SITE LOCATION PLAN


1:1250

THIS DRAWING TO BE READ IN  
CONJUNCTION WITH ARBTECH  
LANDSCAPE & MAINTENANCE  
PROPOSALS

Bellus 2 Wheelie Bin & 2 Recycle Box Storage Dimensions



IMAGE OF BIN STORAGE

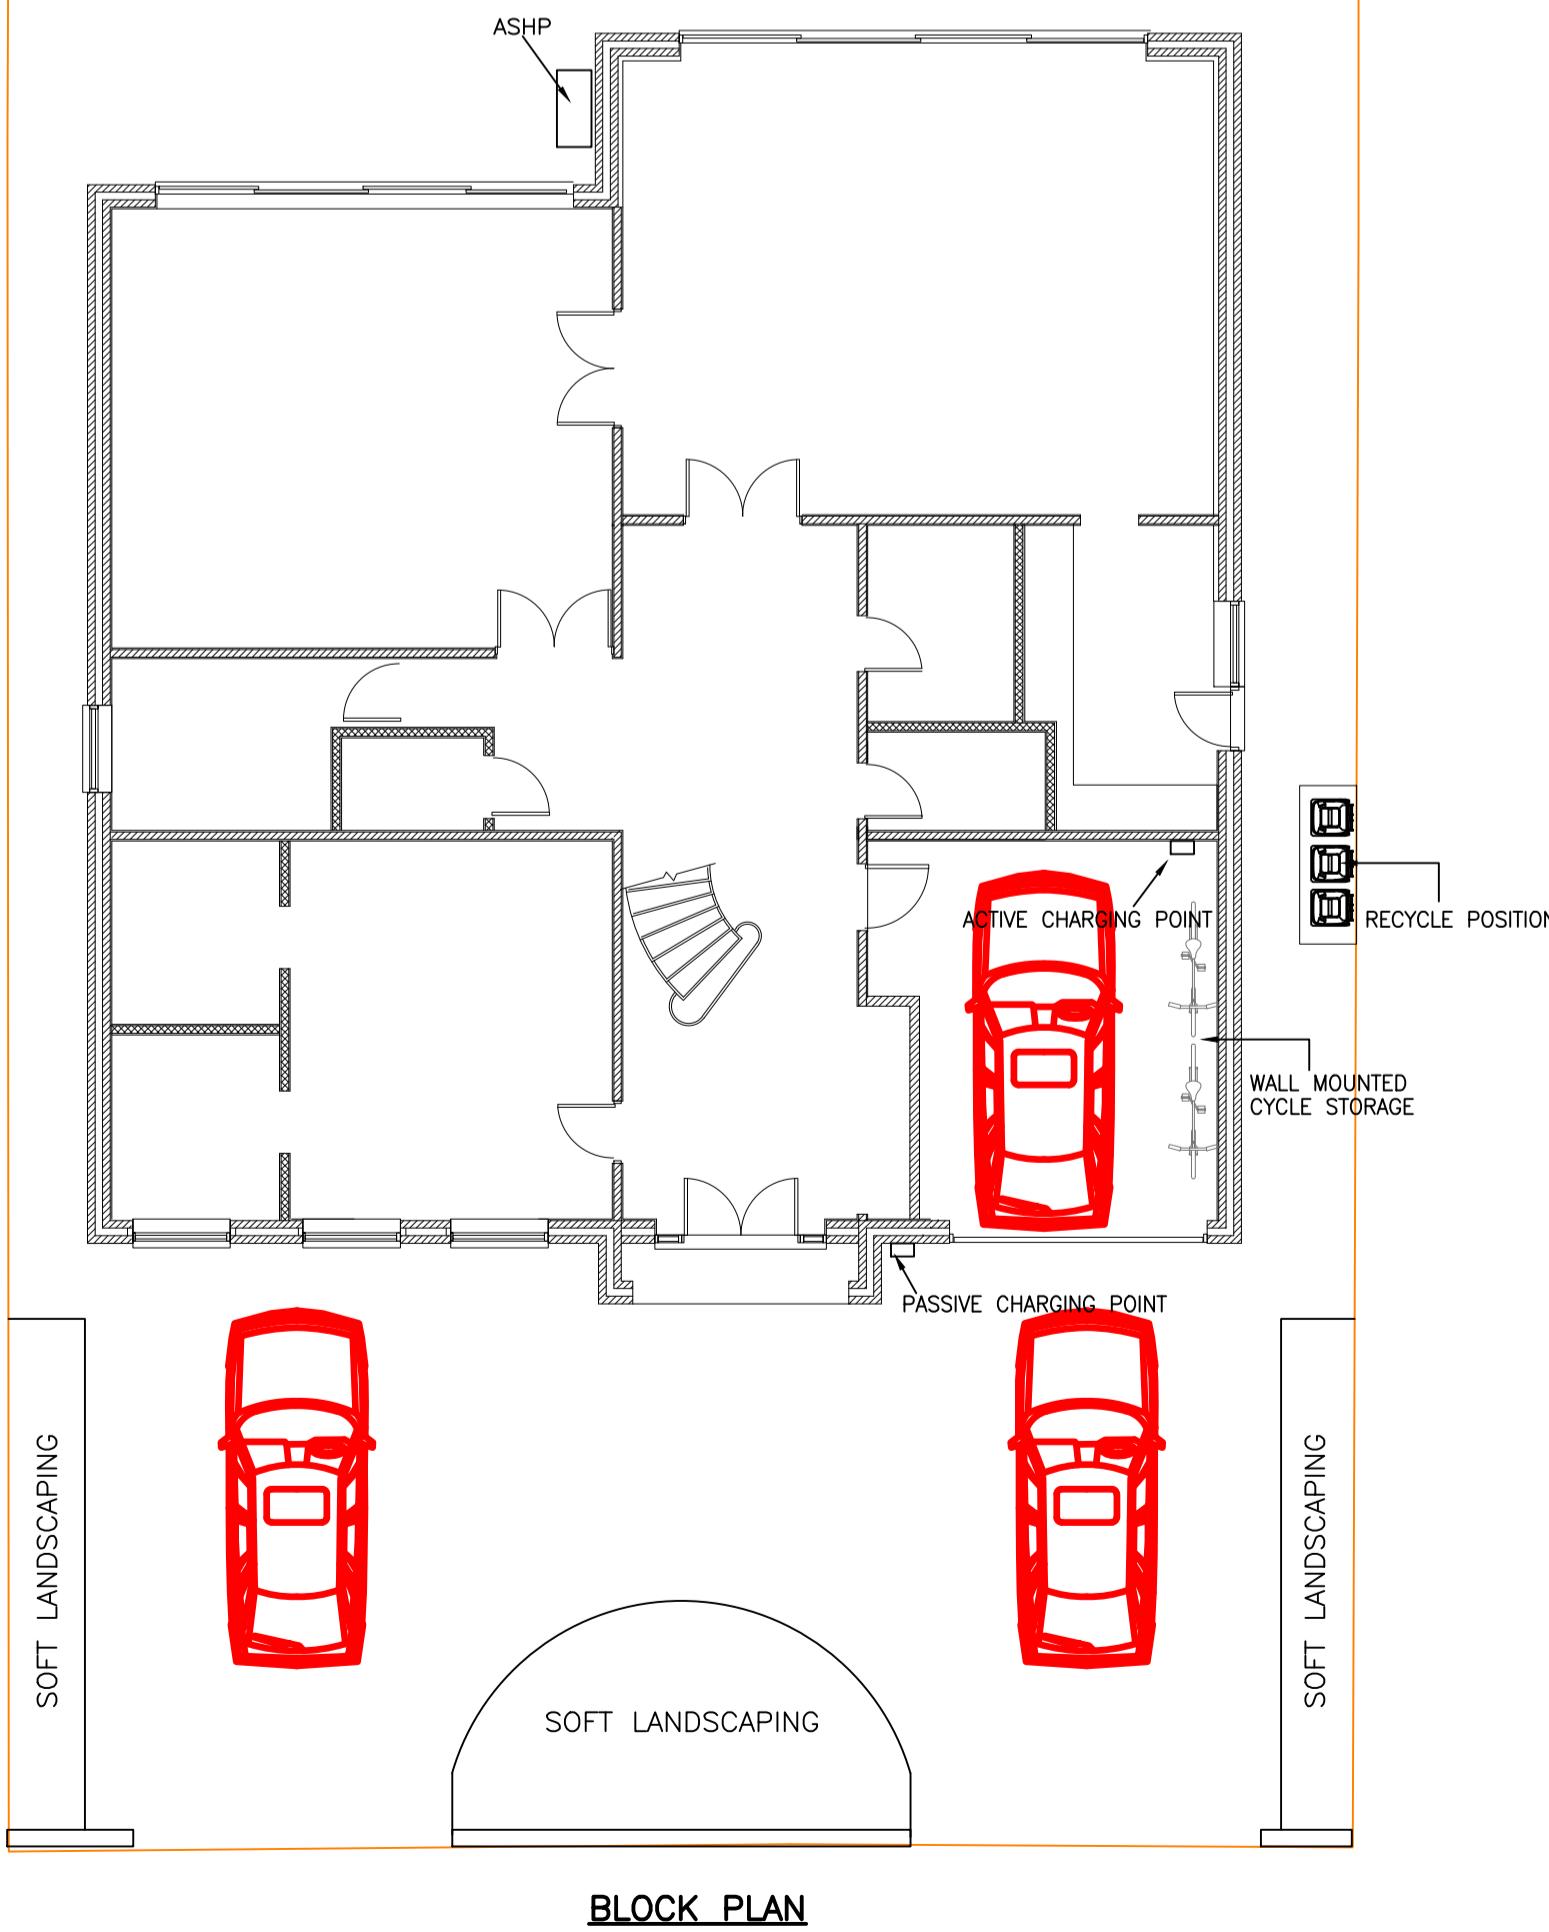

B	BIN STORE, CYCLE STORAGE & CHARGE POINTS ADDED	14/2/25
A	LOCATION OF ASHP ADDED	5/2/25
Rev	Description	Date
KDA Designs Ltd.		
Architectural & Structural Services		
T: 020 8099 9433		
M: 0779 427023		
kevin@kdadesigns.co.uk		
This drawing is property of Mr Kevin D'Austin.		
The information it contains is copyright and is not to be copied or used without prior permission.		
Project		
PROPOSED REPLACEMENT DWELLING		
39 PARKFIELD ROAD		
ICKENHAM		
UB10 8LW		
Drawing		
BLOCK PLAN—LANDSCAPING		
Drawn	KDA	Checked
Scale	A1@1:50	Date DEC 2024
Stage	Drg. No.	Rev
P	39PR/LS01	B