


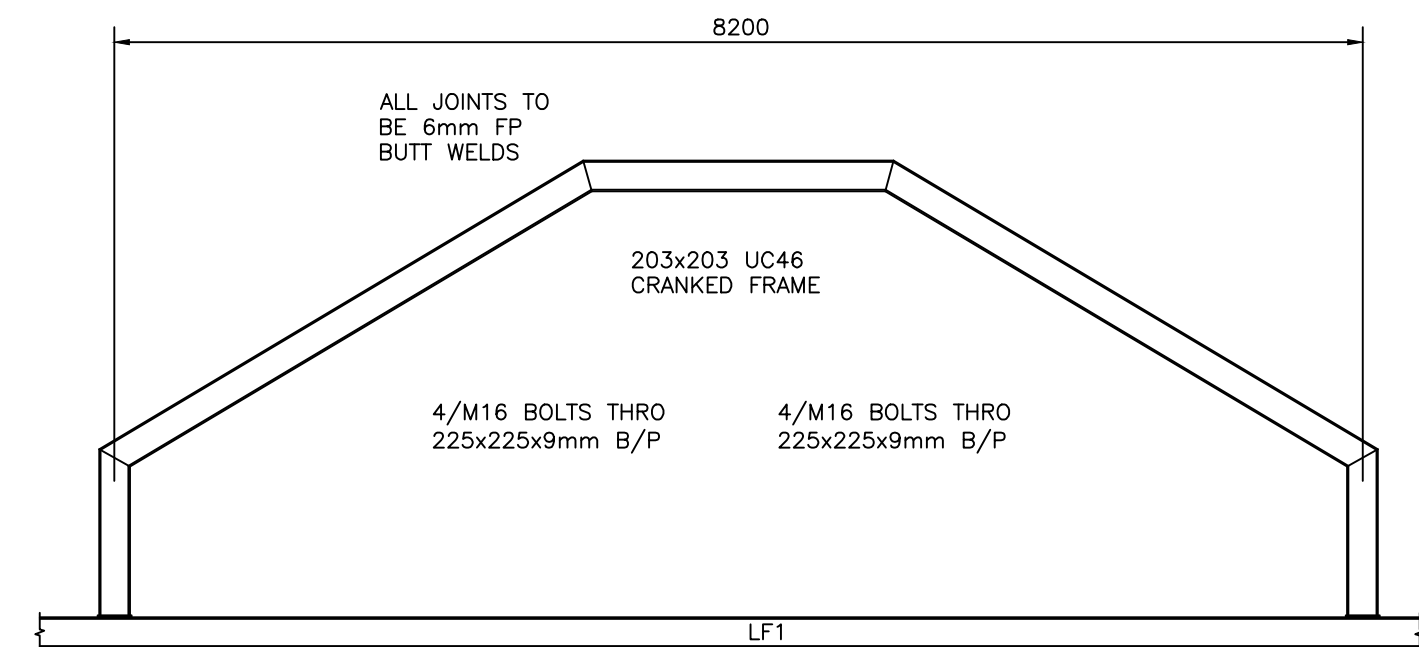

NEW FLOOR JOISTS NOTCHED INTO FLANGES & FULL DEPTH NOGGINS PROVIDED BETWEEN

2ND. PROPRIETARY WEEP VENTS

YORK STONE HEADS OVER WINDOWS

S/S TIES FIXED TO STONE HEADS

This technical drawing illustrates a cross-section of a window head. It shows a stone head (hatched area) resting on a masonry structure. A weep vent is shown at the top of the stone head. A steel tie (S/S TIES) is shown passing through the stone head and masonry, secured with nuts and washers. The drawing is labeled with '2ND. PROPRIETARY WEEP VENTS', 'YORK STONE HEADS OVER WINDOWS', and 'S/S TIES FIXED TO STONE HEADS'.

Technical drawing of a vertical pipe with a horizontal branch. The drawing shows a cross-section of the pipe with a weld. The weld is labeled "Y ROUNDED MAX." and the distance from the centerline to the weld is "150".

FF6

250x320x10mm CAP PLT
WITH 6/M20 GRADE 8.8
BOLTS THRO' 18mm HOLES

COL C1-203x203 UC46

225x225x8mm BASE
PLATE WITH 4NO M16
HOLDING DOWN BOLTS

600

NEW FOUNDATION BASE

1000

UNDER FLOOR HEATING SYSTEM TO BE INSTALLED STRICTLY IN ACCORDANCE WITH MANUFACTURERS RECOMMENDATIONS

MAXIMUM 15mm

New Polio Level

THE FOLLOWING INFORMATION IS TO BE PROVIDED TO TBC PRIOR TO THE ISSUE OF A FINAL CERTIFICATE:--

- (i) AIR TEST RESULTS & INSPECTION LOG FROM COMPETENT PERSON.
- (ii) COMMISSIONING CERTIFICATES FOR HEATING, HOT WATER & ANY MECHANICAL VENTILATING SYSTEMS.
- (iii) REPORT OR CHECK LIST DEMONSTRATING CONTINUITY OF INSULATION & ROBUST DETAILS FOR COLD BRIDGING
- (iv) INITIAL SAP/SBEM CALCULATIONS BEFORE WORKS START & AT THE TIME OF COMPLETION, EPC's & COMPLIANCE CHECK LISTS.
- (v) WATER EFFICIENCY CERTIFICATE
- (vi) HAND OVER PACKAGES FOR EACH NEW DWELLING TO BE PROVIDED ON COMPLETION

REVISIONS	
Scale A1@1:50 UNO	Date DECEMBER 2024
Drg. No. 39PR/C04	Rev A