




General Notes: 1. Copyright: this drawing cannot be reproduced without the consent of the owner; 2. Do not scale from this drawing. All dimensions are to be checked on site; 3. All dimensions, levels and drain lines to be checked on site prior to commencement of work. Any discrepancies should be brought to the designer's attention.

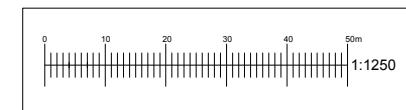

1 LOCATION PLAN - EXISTING  
- Scale: 1:1250

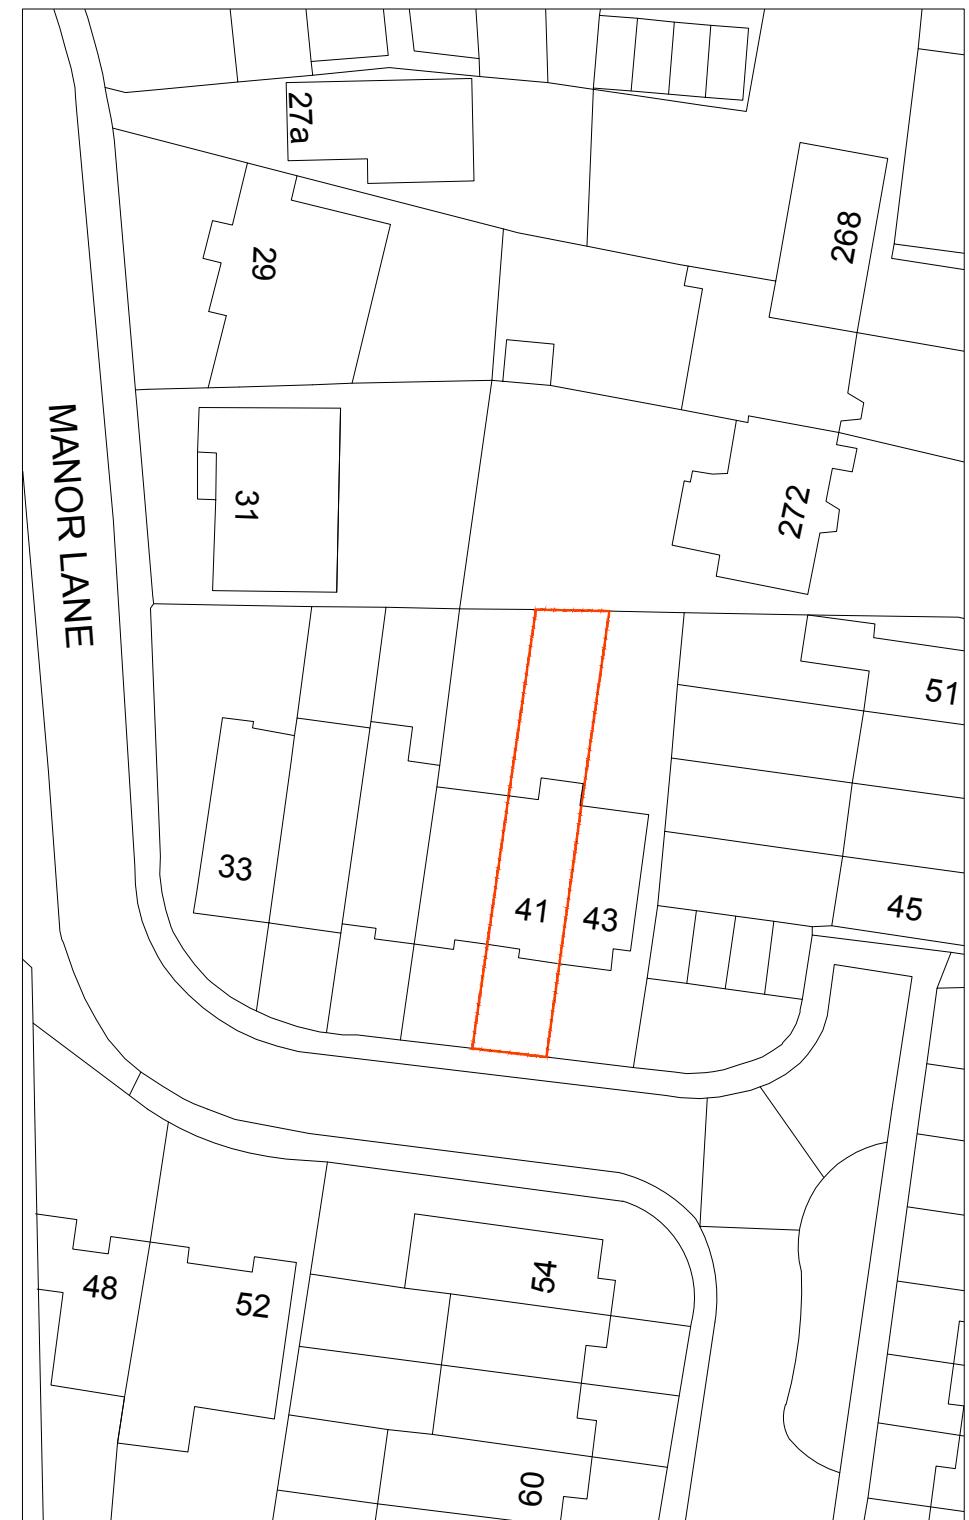

**2** BLOCK PLAN - EXISTING  
- Scale: 1:500

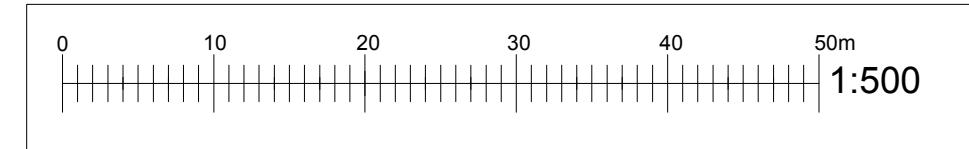

3 BLOCK PLAN - PROPOSED  
- Scale: 1:500

SINGLE STOREY REAR EXTENSION &  
NEW PITCHED ROOF OVER THE PORCH AND  
CONVERTED GARAGE  
41 MANOR LANE, HARLINGTON, UB3 5EG

## LOCATION & BLOCK PLAN

Scale: 1:500/1250 @ A3 MAR 2025 Dwg. 25\_100\_S0