


Notes:

- Do not scale from this drawing: work to figured dimensions only.
- All information is to be checked on site for accuracy and fit.
- Report any discrepancies and omissions to RMA Architects.

CDM ERIC Notes

• Where RMA services on a project do not include for site inspections and works surveys, RMA do not warrant that 'as built' issue drawings are a complete and accurate record of what has been constructed

• Unless notified specifically by the responsible party, changes made on site to RMA design information has not been incorporated in this drawing.

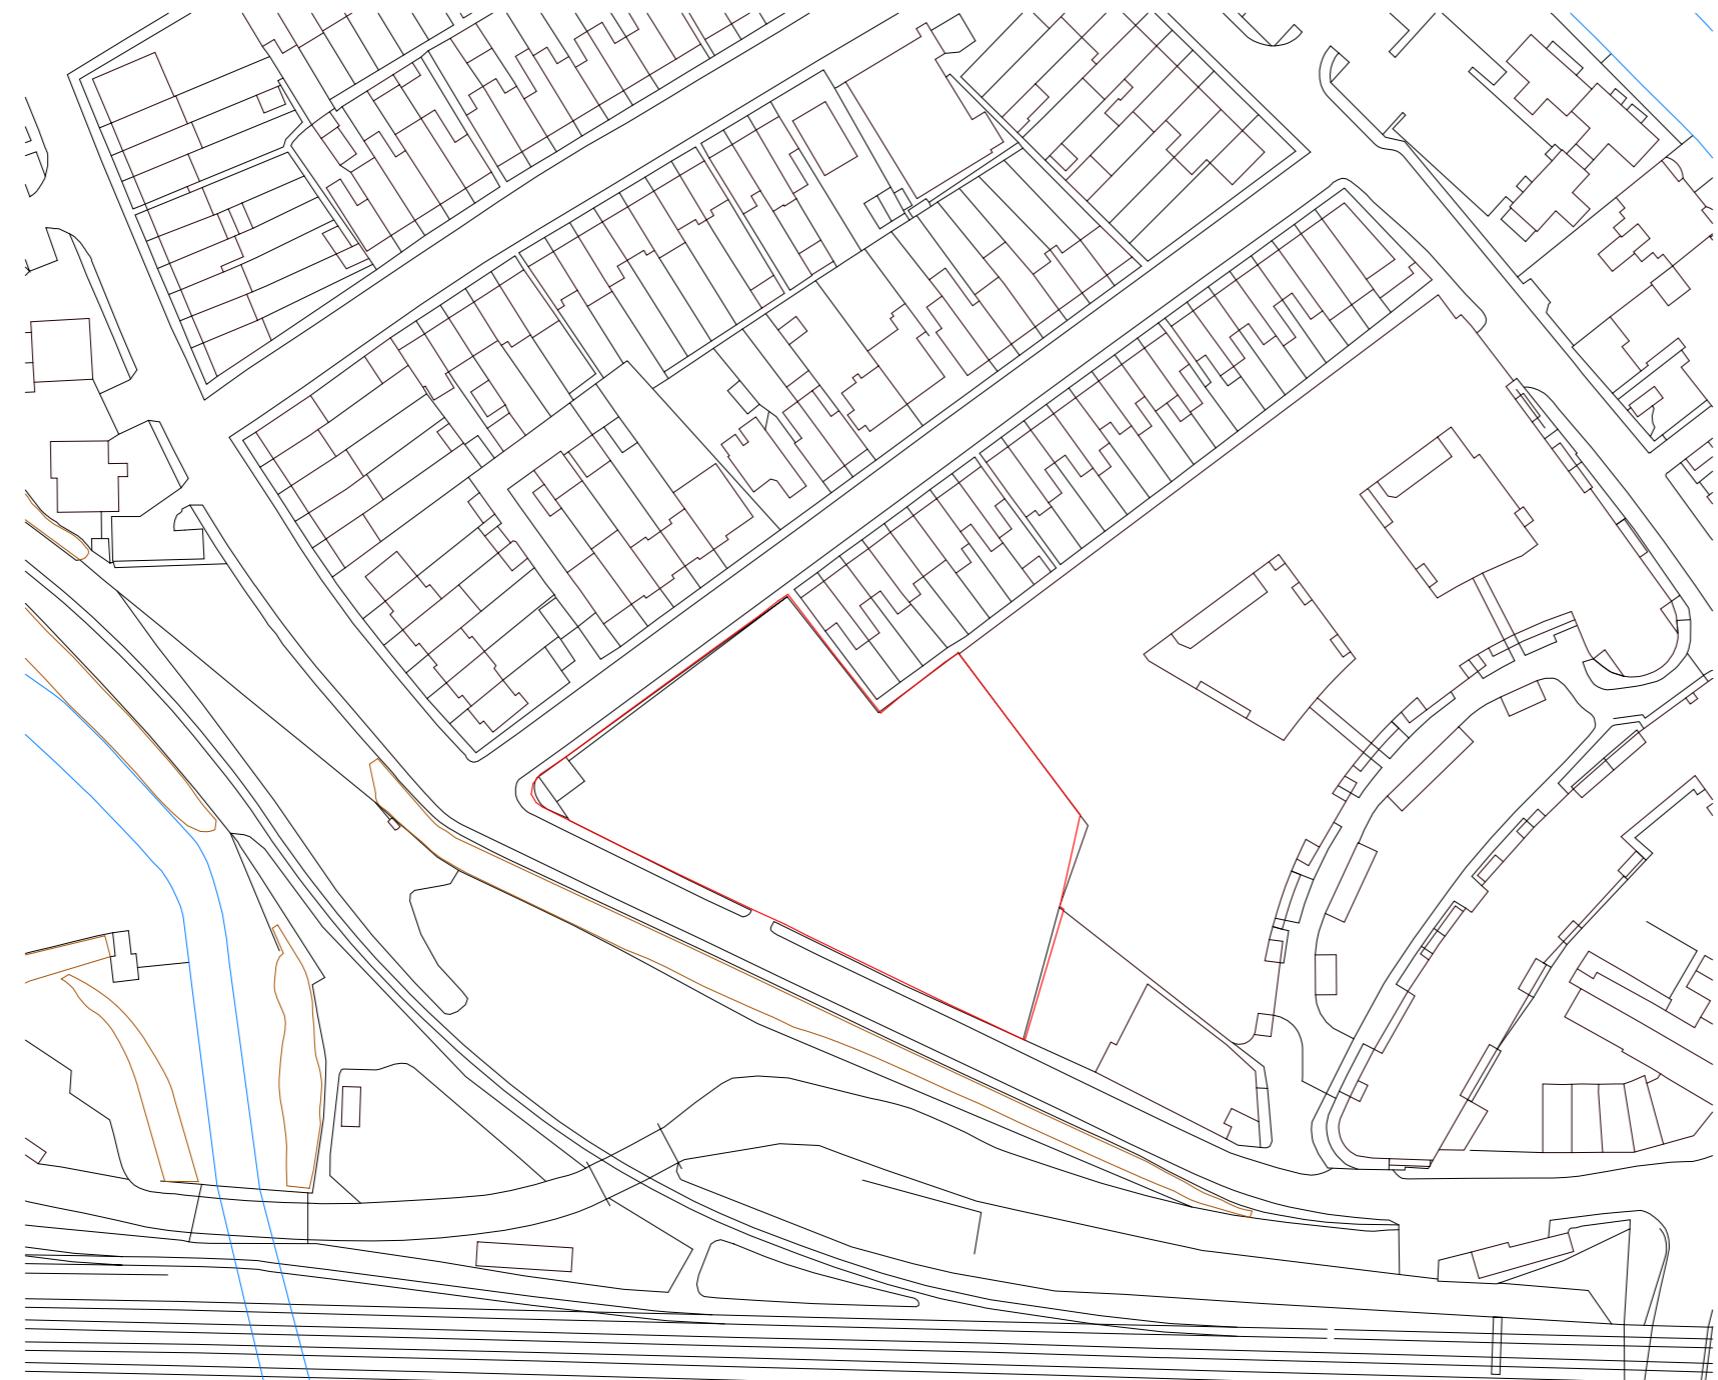

Ordnance Survey, (c) Crown Copyright 2022. All rights reserved. Licence number 100022432


1 - Site Location Plan_Existing_1-1250

P1	21.07.22	PLANNING ISSUE	AS	CT
P0	01.07.22	FIRST ISSUE	VC	CT
Rev	Date	Description	By	Chkd

RM_A

320C Highgate Studios
53-79 Highgate Road, London, NW5 1TL
London NW5 1TL

020 7284 1414, rmaarchitects.co.uk © RMA

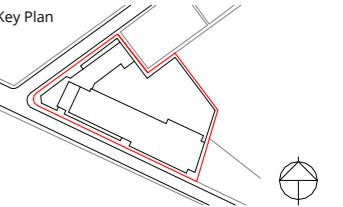

Project

Comag West Drayton

RMA Project Reference 2211
Client

Bellway Homes Limited

Scale	Date	By	Checked
1 : 1250 @ A3	07/01/22	AS	CT
Drawing Title			

PROPOSED SITE LOCATION PLAN

Purpose of Issue	Status
PLANNING	S3
Drawing No	Revision
CWD-RMA-XX-ZZ-DR-A-0001	P1