




FIGURES



Figure 1 SITE LOCATION PLAN

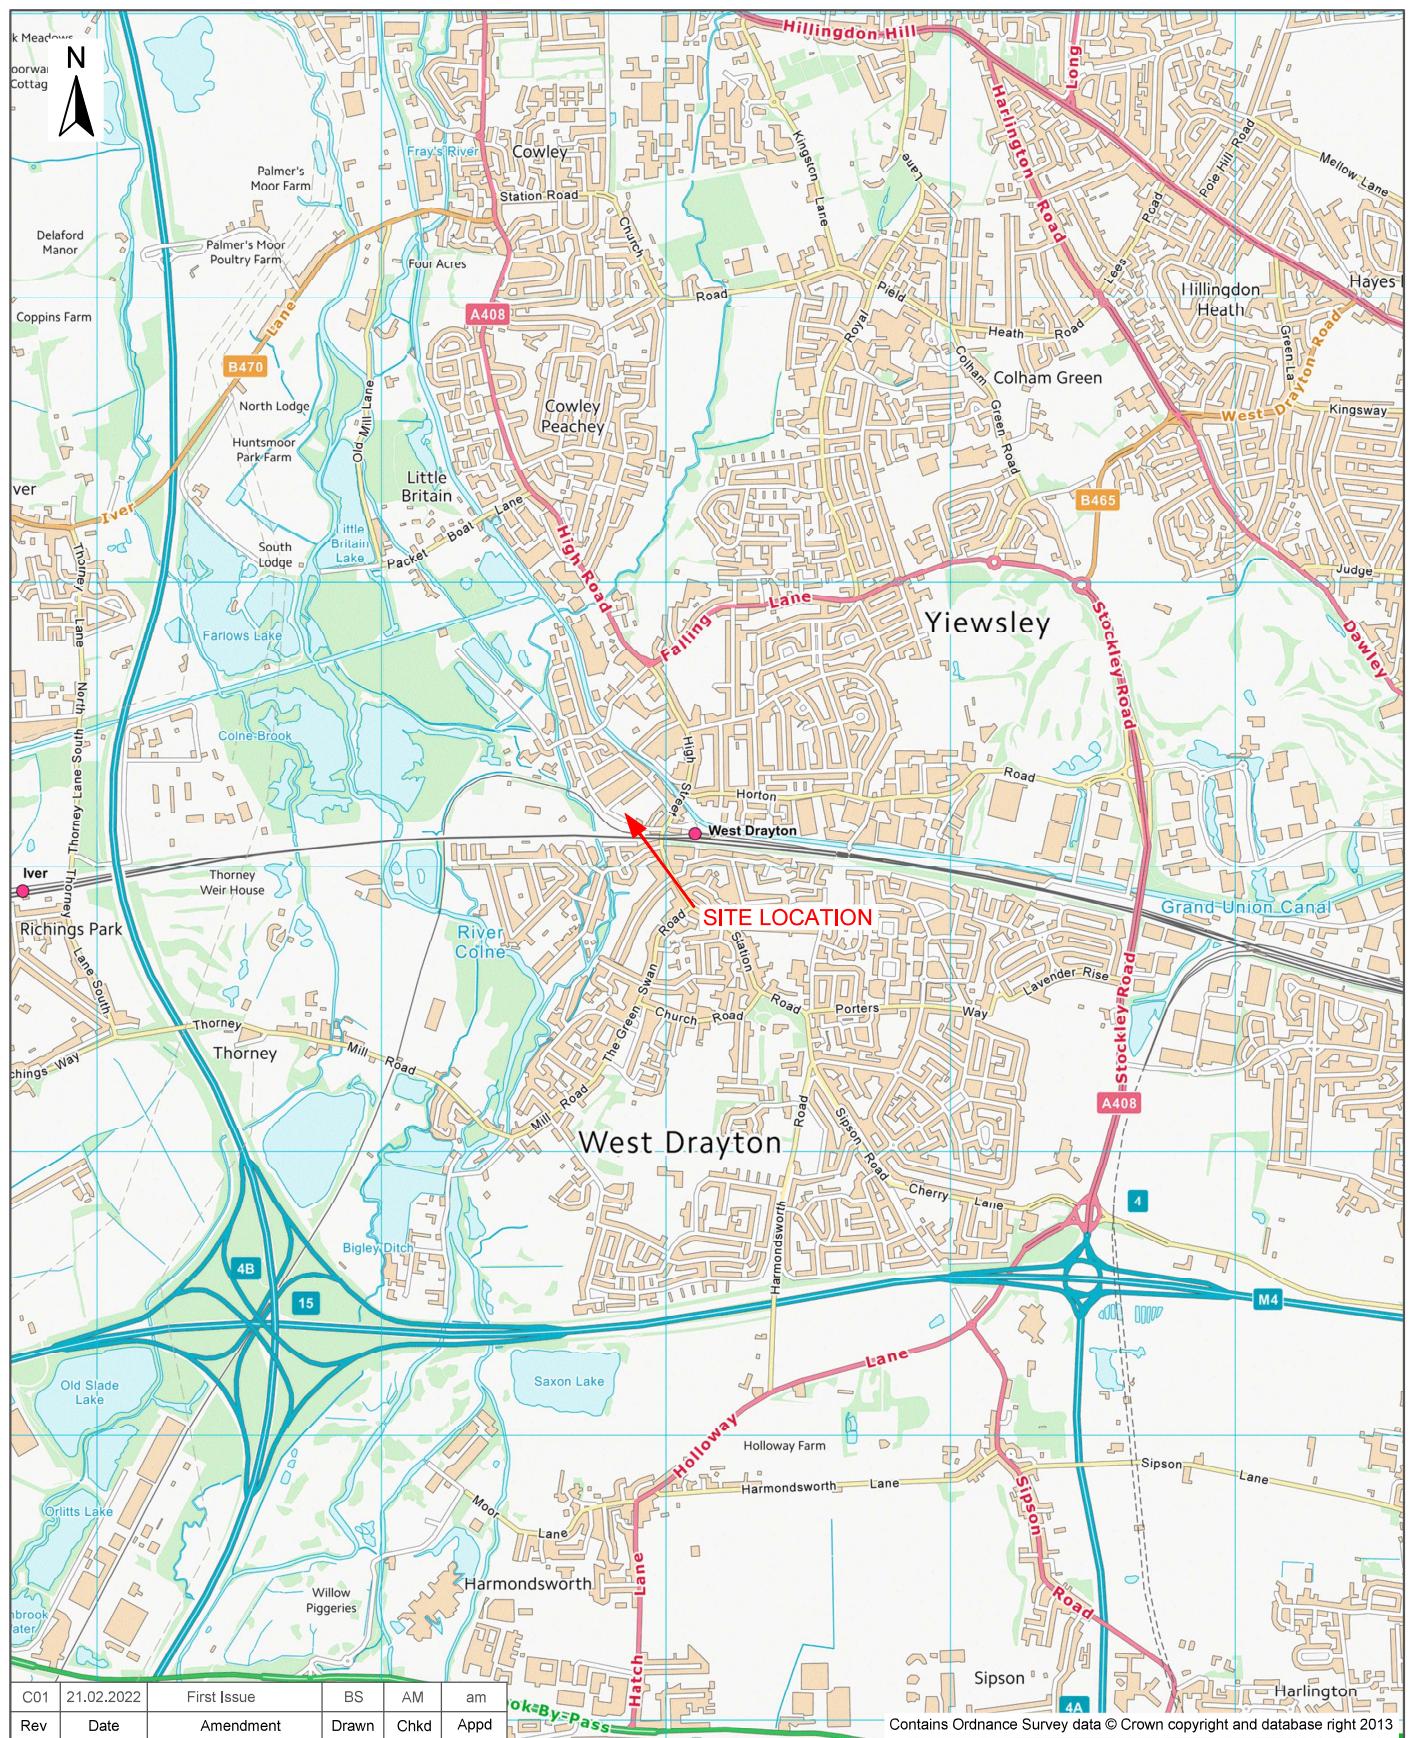

 RSK GEOSCIENCES 18 Frogmore Road Hemel Hempstead Hertfordshire HP3 9RT					Client Bellway Homes Limited (North London) Project Name Tavistock Works, West Drayton Description Site Location Plan				
Dimension m	Size A4	Scale 1:25,000	Geolocation 505846,180199	Project ID 1922035	Drawing no. 11101	Rev C01	File name 1922035-HH-111-SS-D-C-11101-C01		



Figure 2 SITE LAYOUT PLAN





Figure 3 EXPLORATORY HOLE LOCATION PLAN


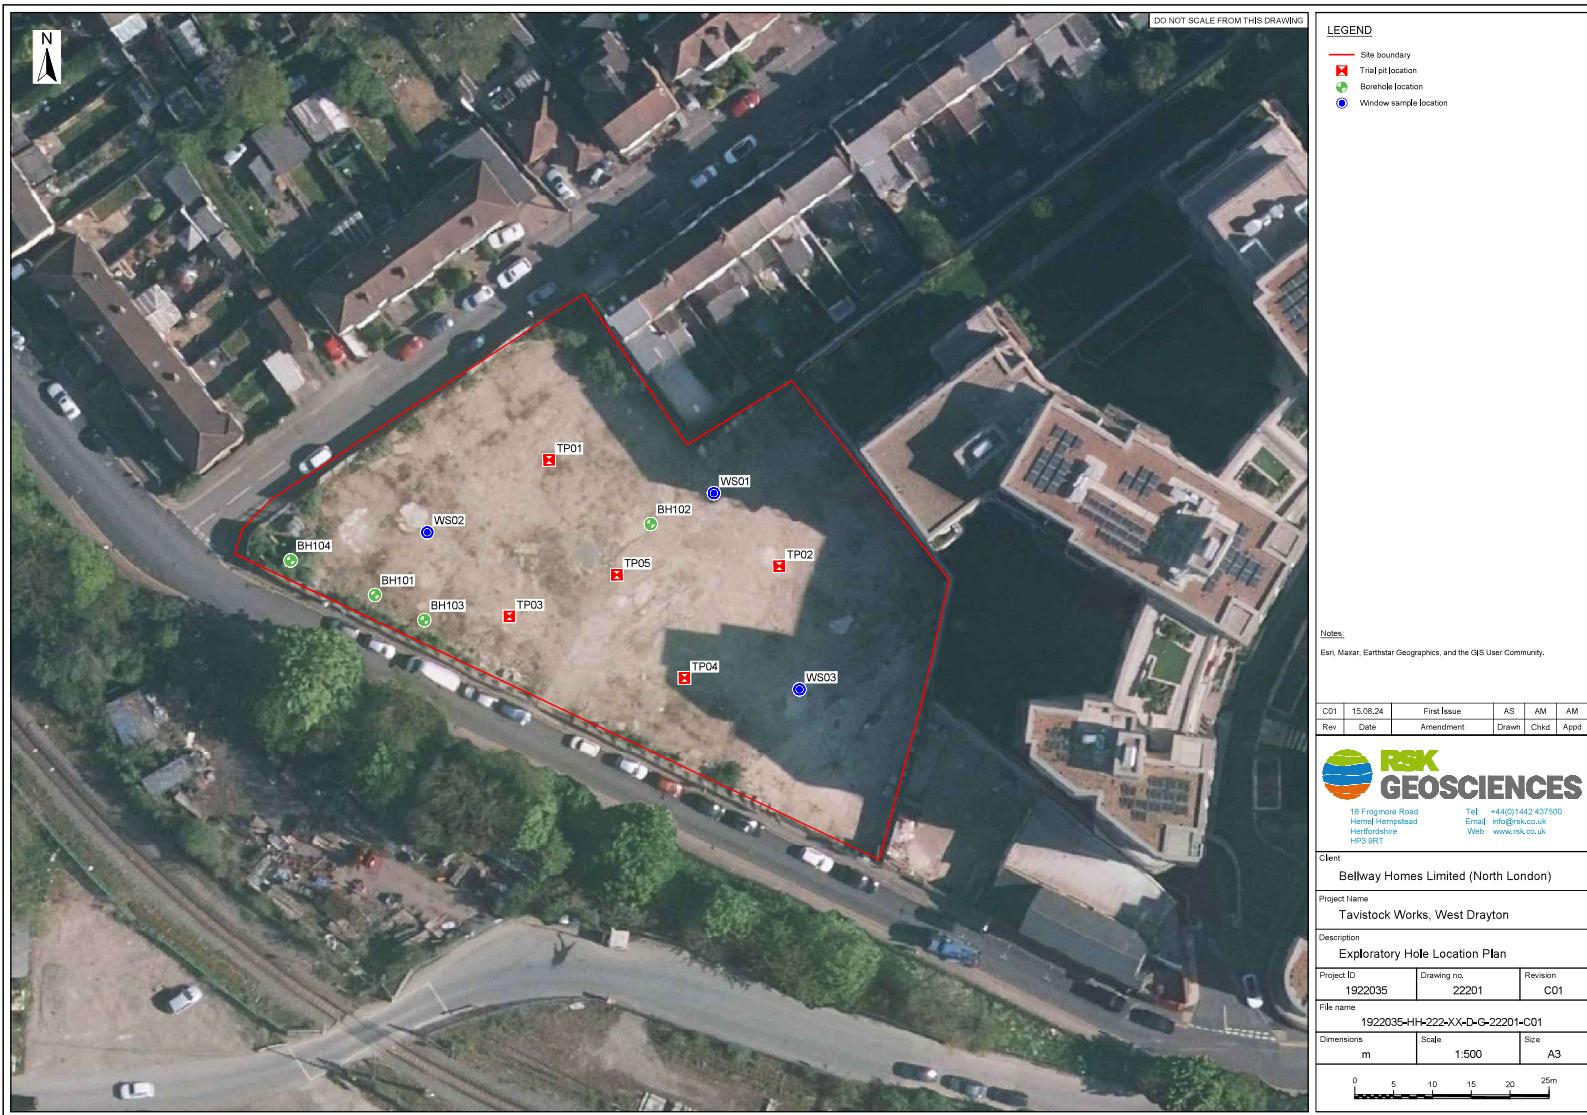




Figure 4 GEOLOGICAL CROSS SECTION

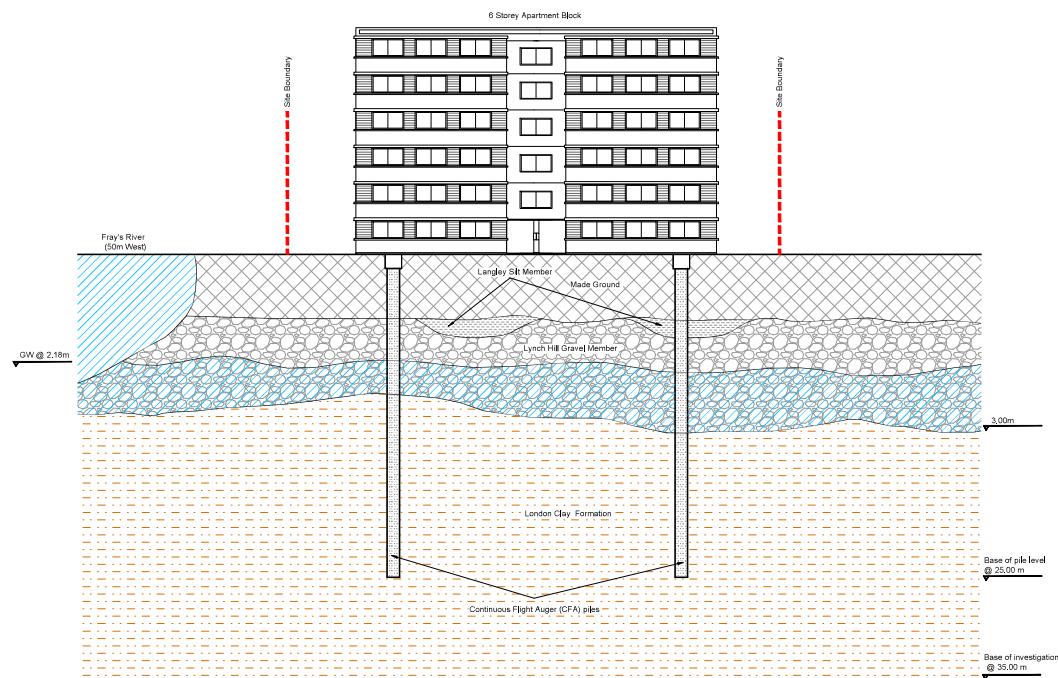

LEGEND

C01	20.08.24	First Issue	AS	AM	AM
Rev	Date	Amendment	Drawn	Chkd	Apvd



Client	Bellway Homes Limited (North London)		
Project Name	Tavistock Works, West Drayton		
Description	Geological Cross Section		
Project ID	Drawing no.	Revision	
1922035	43101	C01	
File name	1922035-HH-431-XX-D-G-43101-C01		
Dimensions	Scale	Size	
m	NTS	A3	