



KEY:

-  Proposed Trees
-  Type 1 - Roadside and Footpath Tree Pit
-  Type 2 - Soft Tree Pit on Podium
-  Proposed Root Barrier

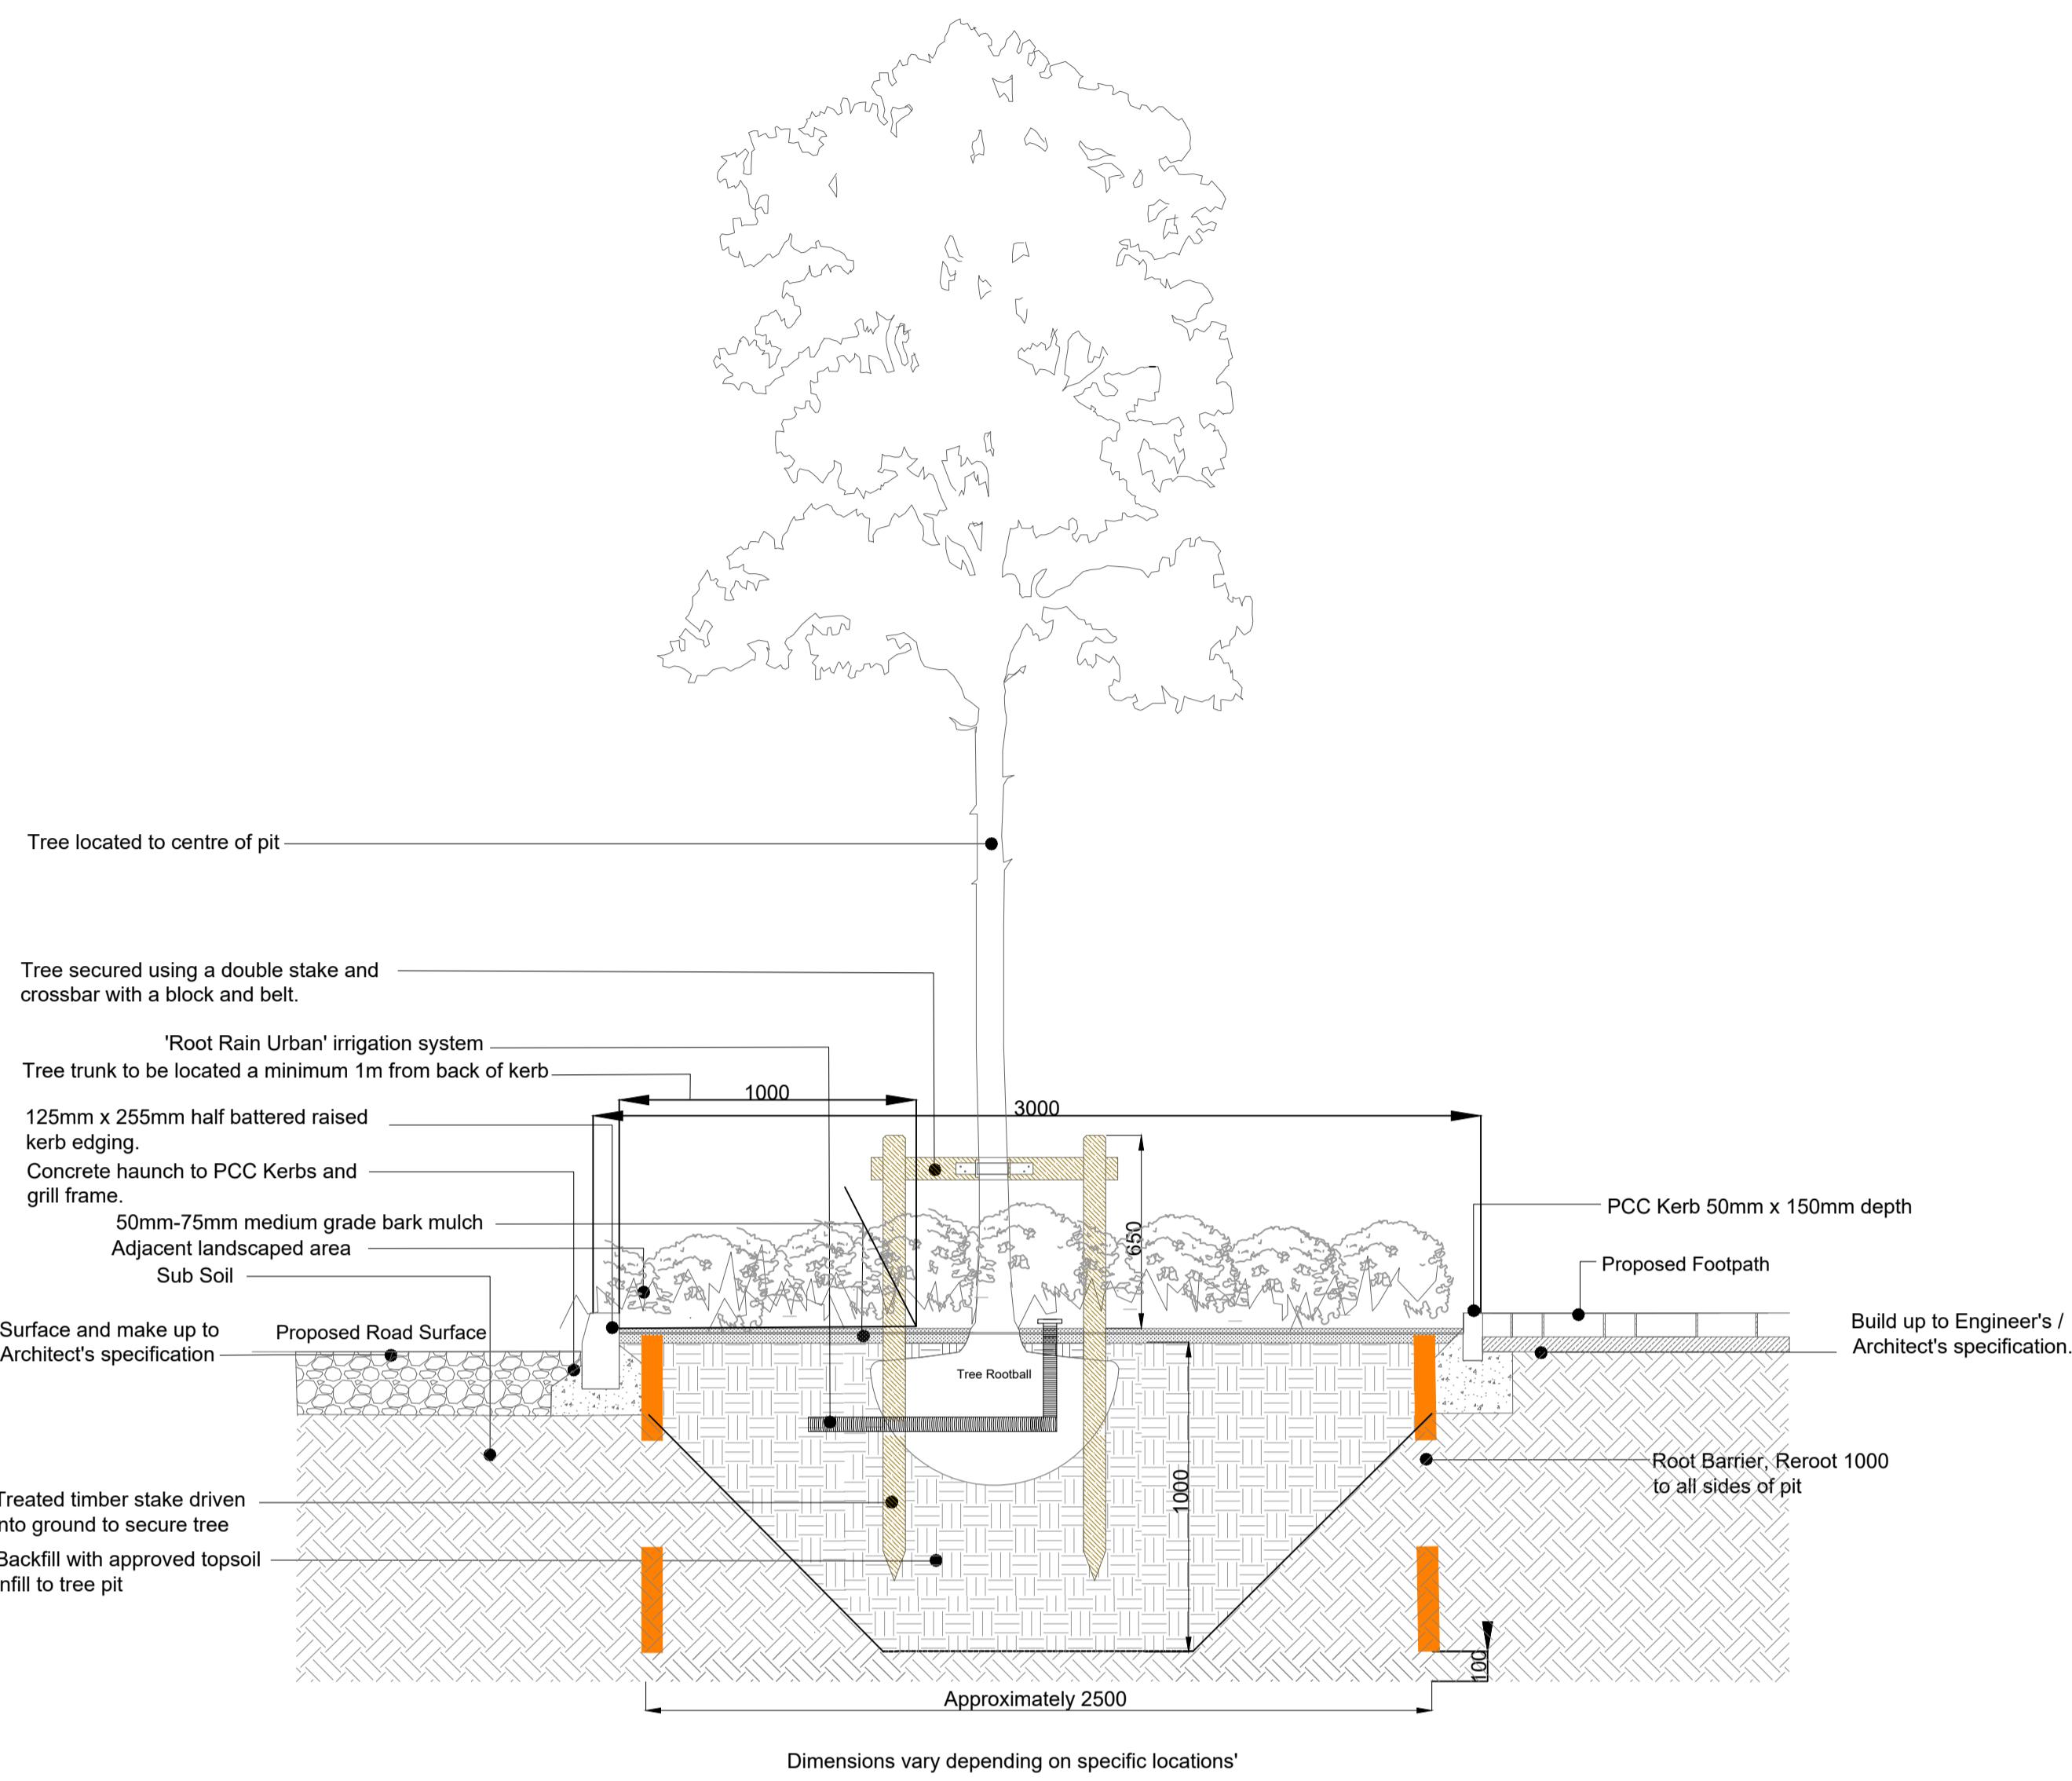


01 Type 1 - Elevation View ROADSIDE AND FOOTPATH TREE PIT WITH STAKES 1:2

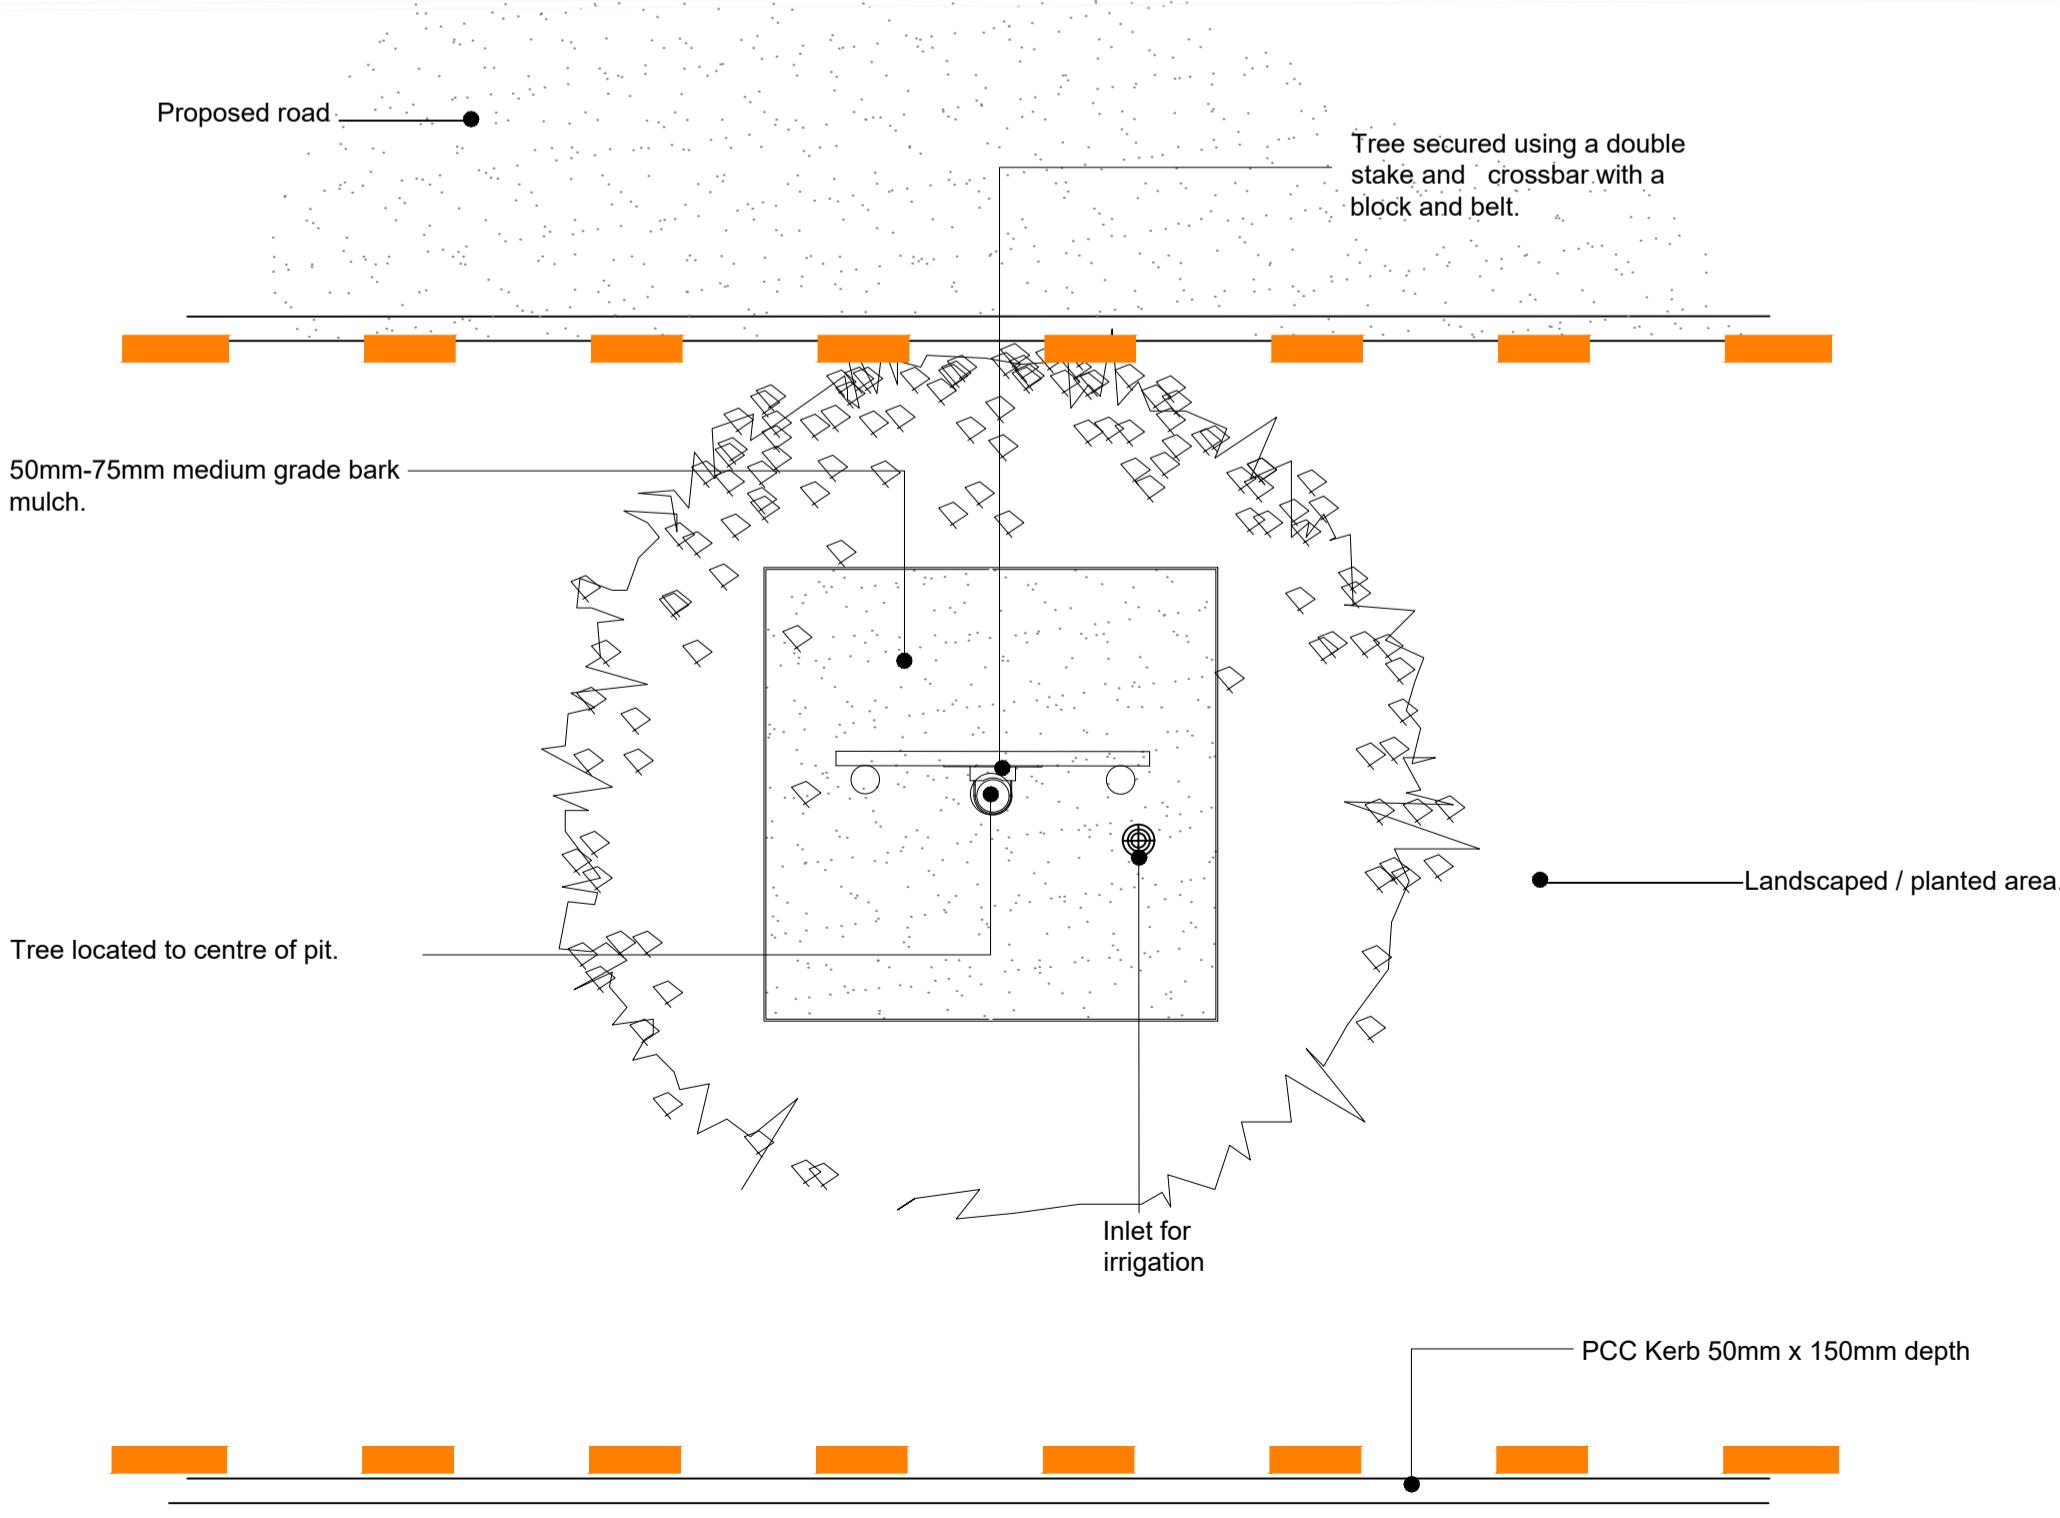

Plan View

SOFT LANDSCAPE TREE PIT 1:20

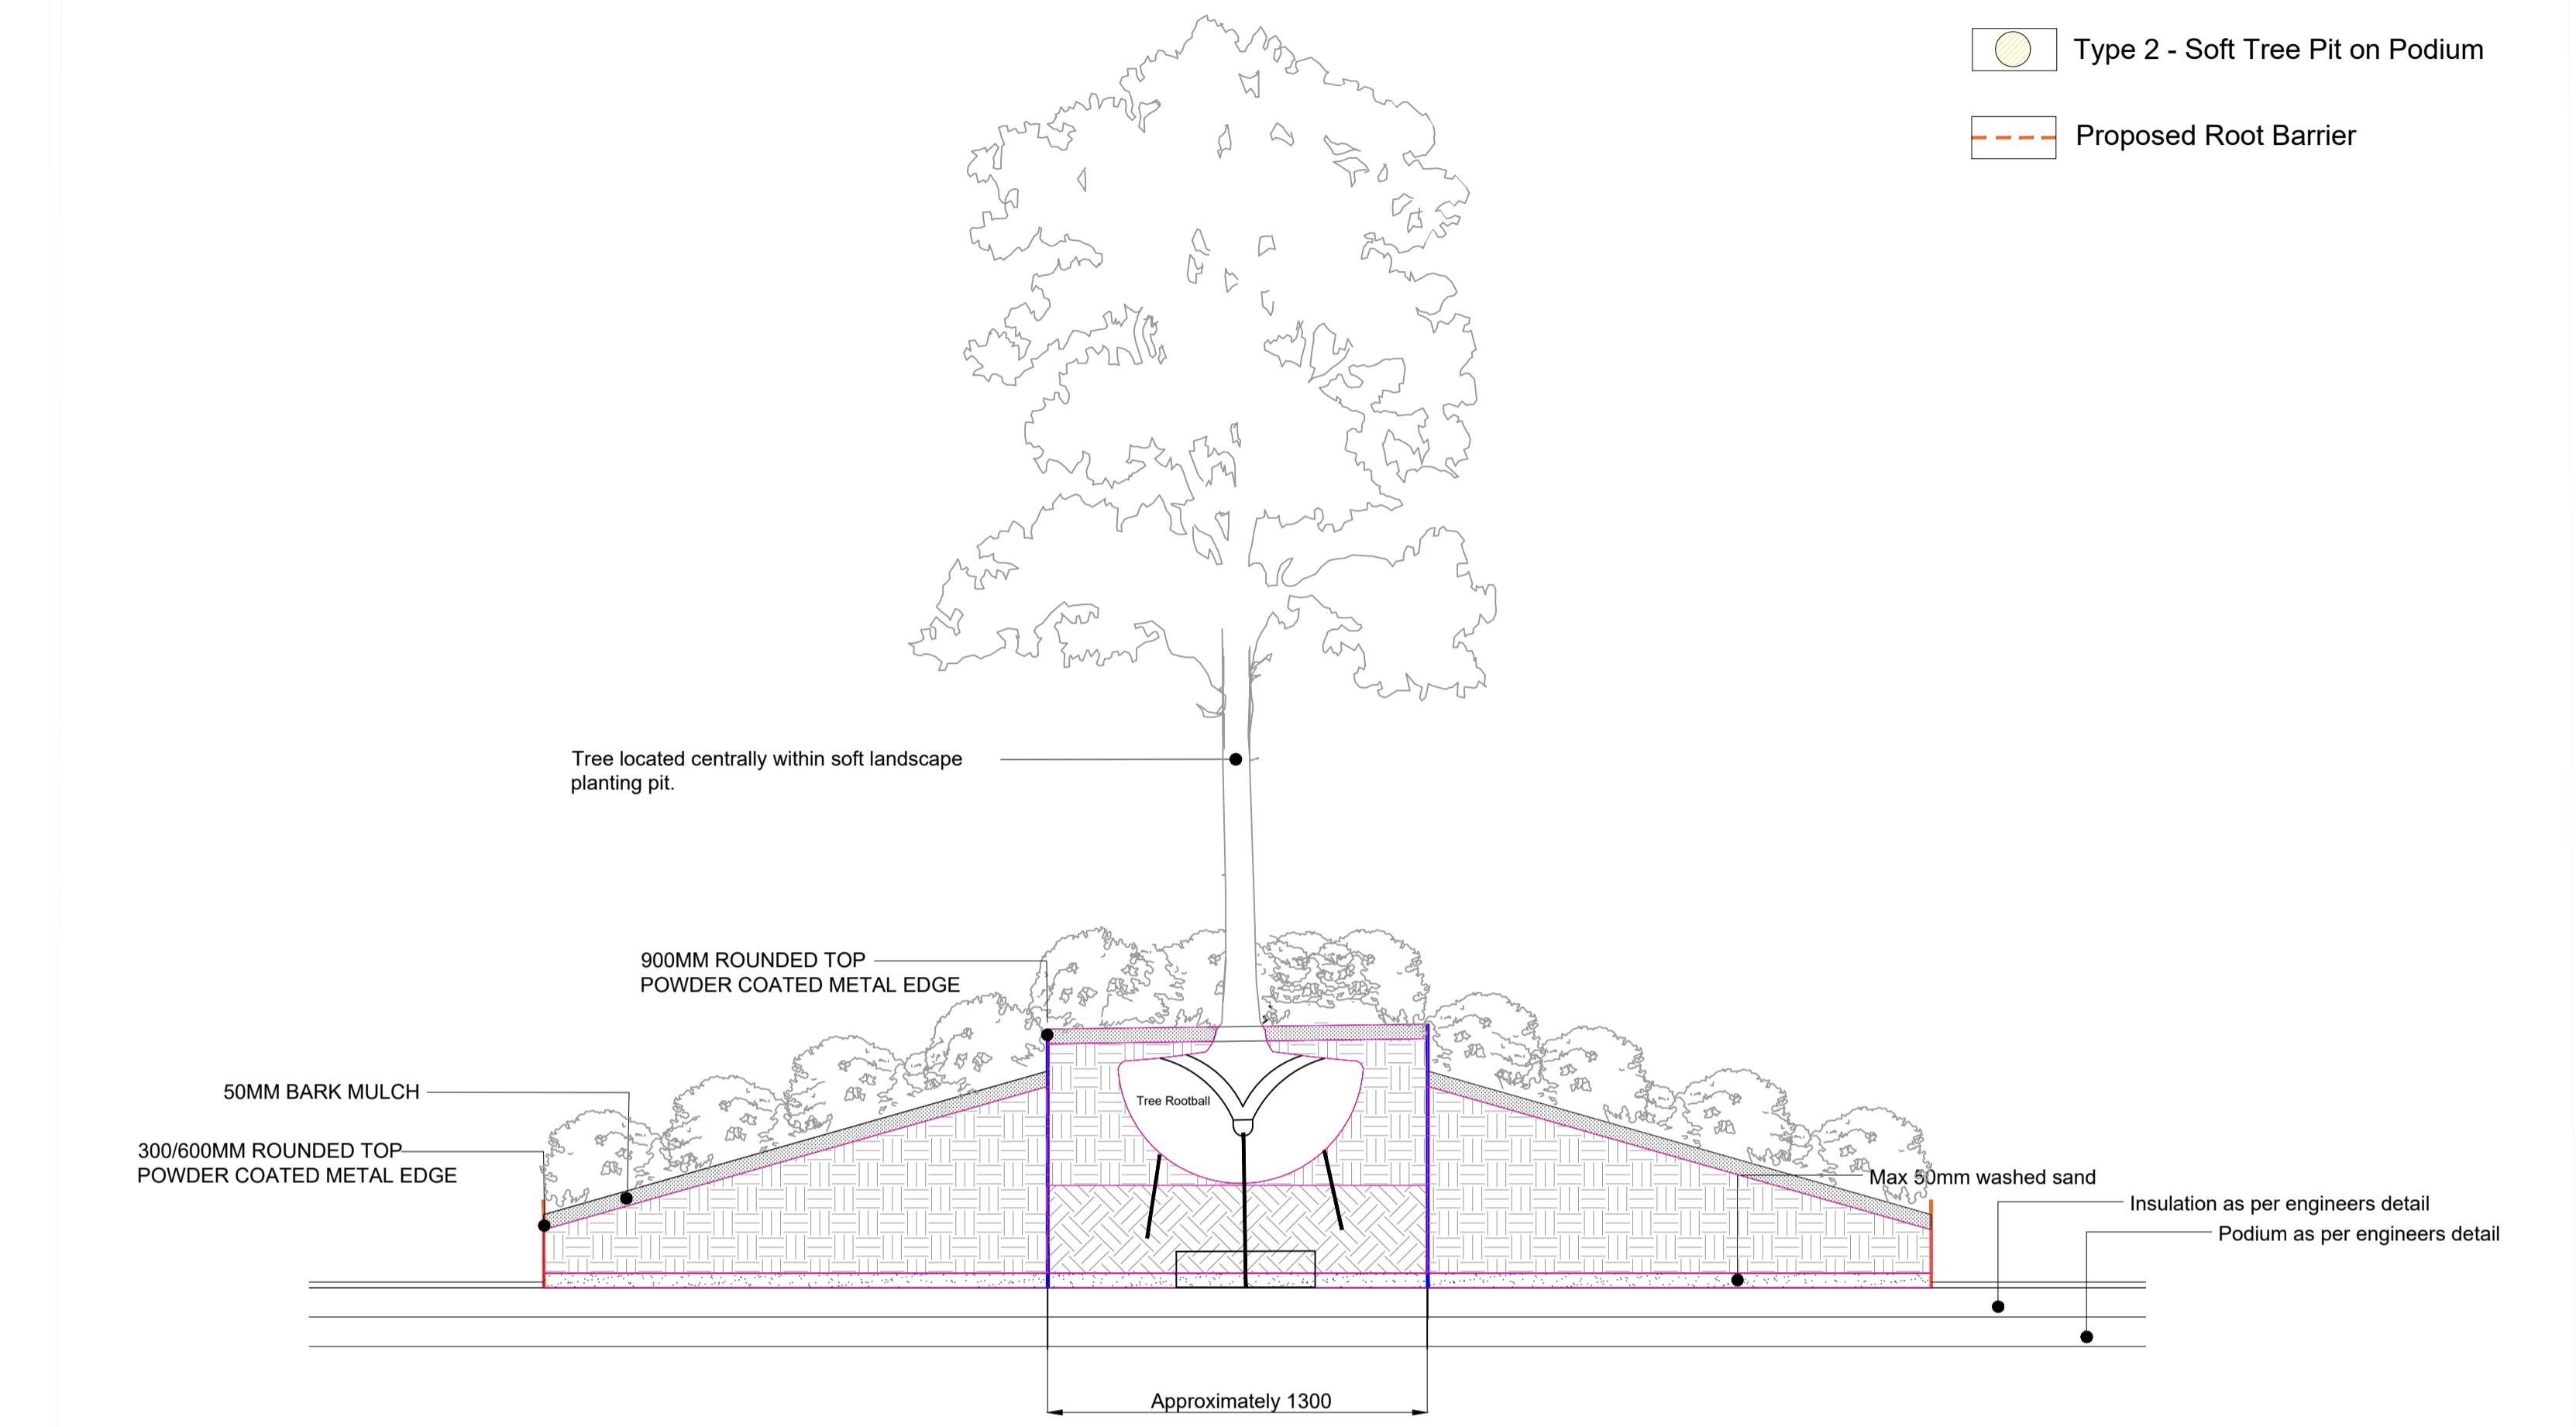

02 Type 2 - Elevation View
SOFT LANDSCAPE TREE PIT DETAIL LOCATED ON PODIUM
1:20

