



Note: This Drawing is for planning purpose and should not be used for construction.
All dimensions should be confirmed on site and any deviation should be reported back to designer.

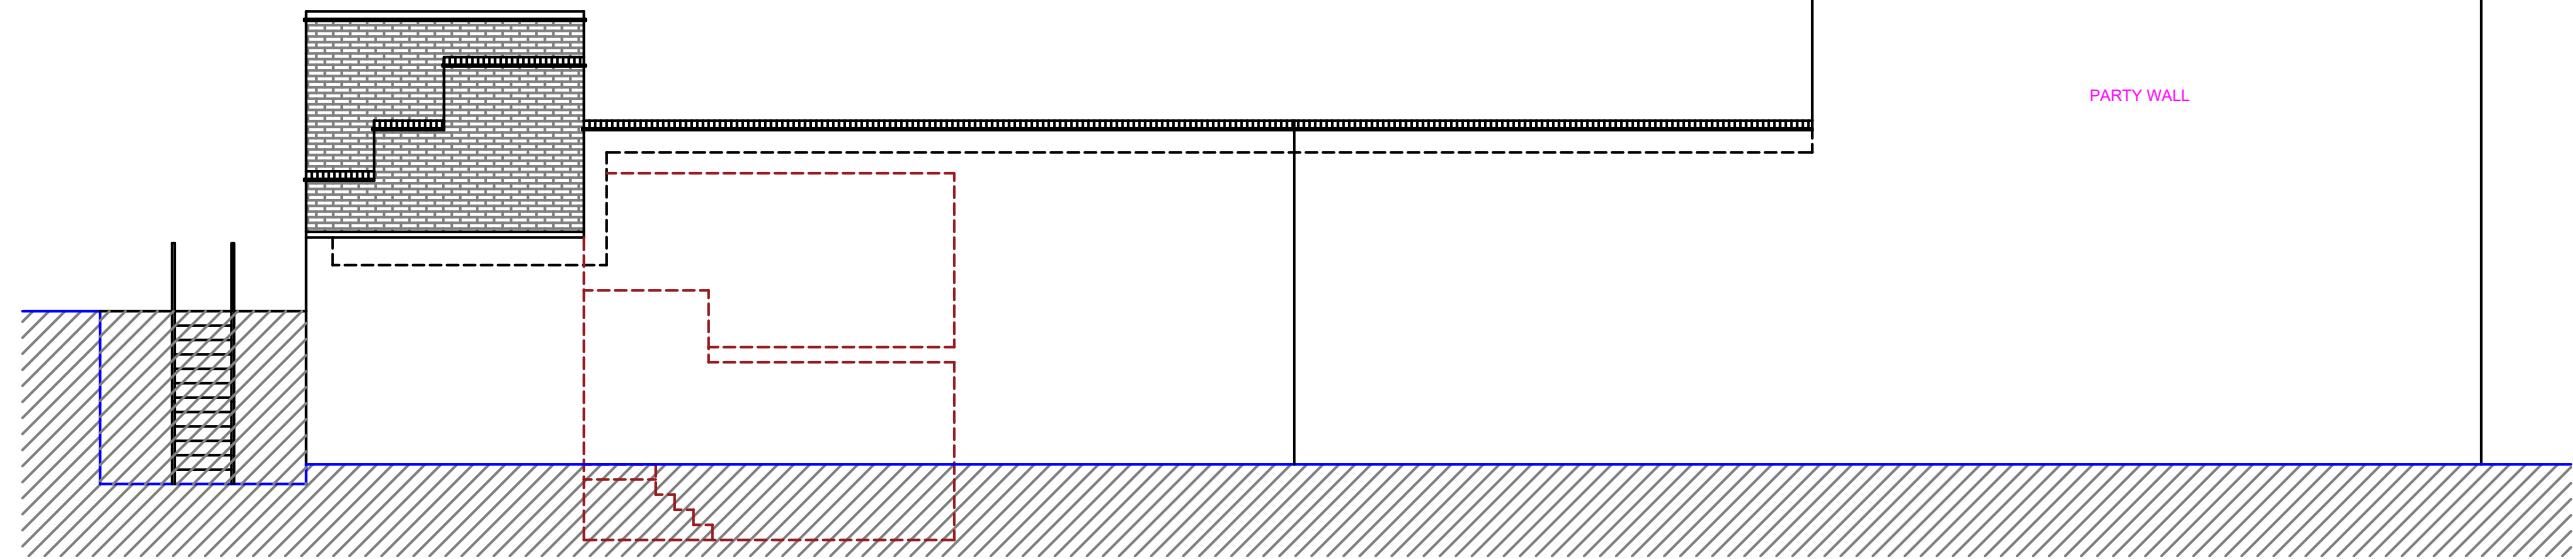

Existing Side Elevation (LHS)

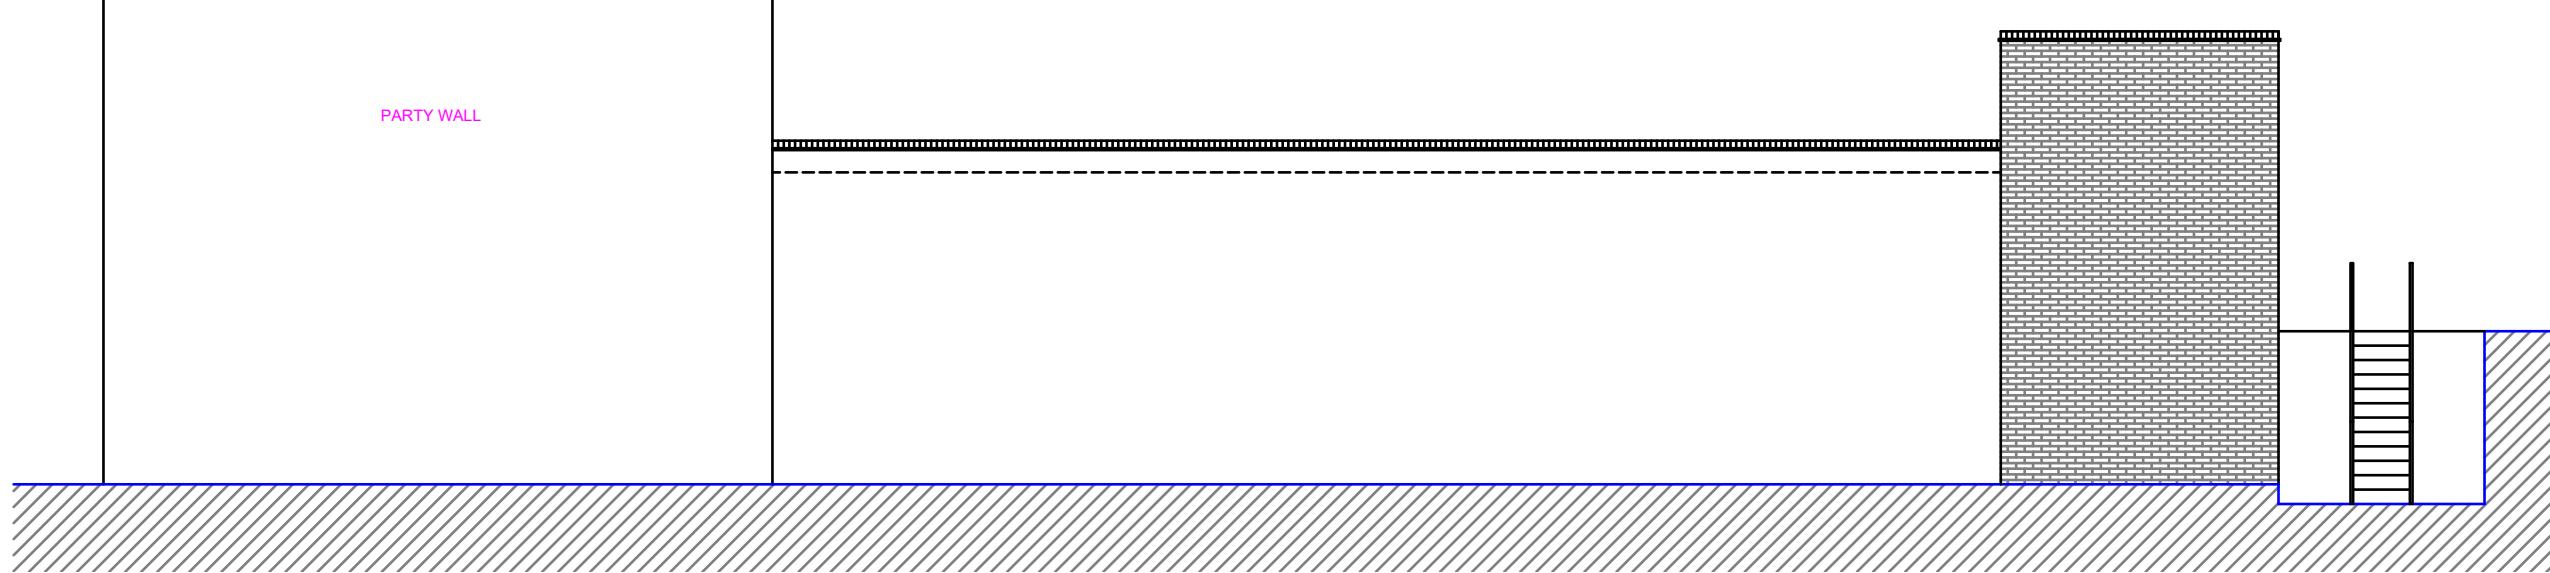

Existing Side Elevation (RHS)

Proposed Development: Change of use to a Restaurant with external Flue Outlet	Site Address: 8A Victoria Road Ruislip HA4 0AA	Revisions: <table border="1"> <tr> <th>Rev</th><th>Date</th><th>Description</th></tr> <tr> <td>A</td><td>20/01/2022</td><td></td></tr> <tr> <td></td><td></td><td></td></tr> <tr> <td></td><td></td><td></td></tr> <tr> <td></td><td></td><td></td></tr> </table>	Rev	Date	Description	A	20/01/2022											Drawing Description: Existing Side Elevations Drawing No: ART/2022/RF8AVR/EE02	Scale: 1:100 Paper Size: A3 Sheet No: 4 of 7	ART CONSULTANTS (UK) LTD 113 LONG LANE STANWELL TW19 7AL M:07960071377 E: ARTCONSULTANTSUK@GMAIL.COM
Rev	Date	Description																		
A	20/01/2022																			

