



Note: This Drawing is for planning purpose and should not be used for construction.
All dimensions should be confirmed on site and any deviation should be reported back to designer.

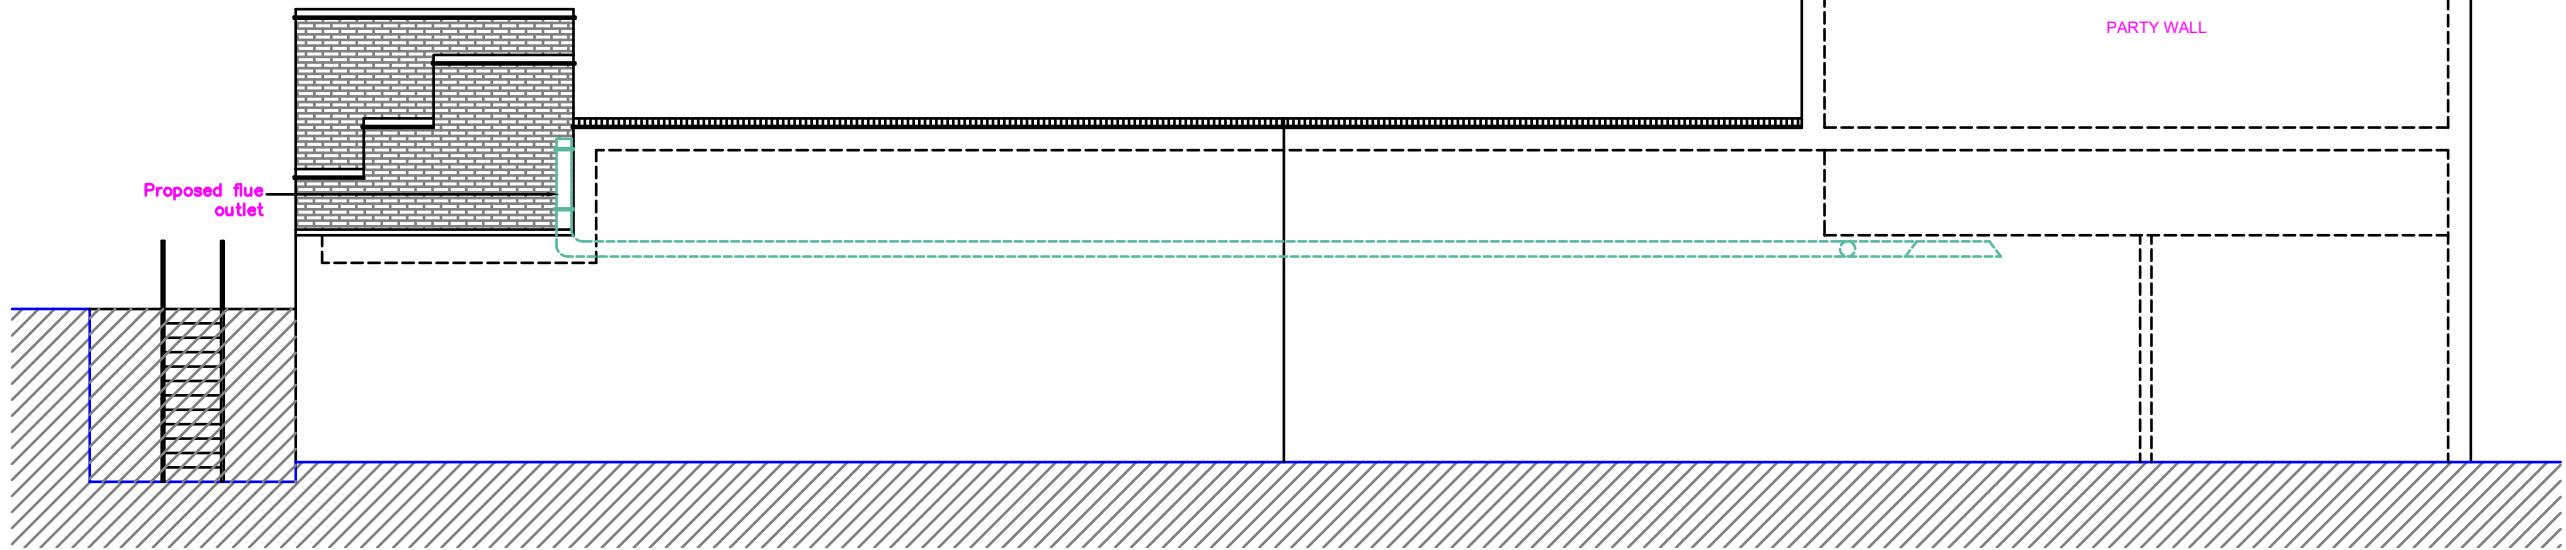

Proposed Side Elevation (LHS)

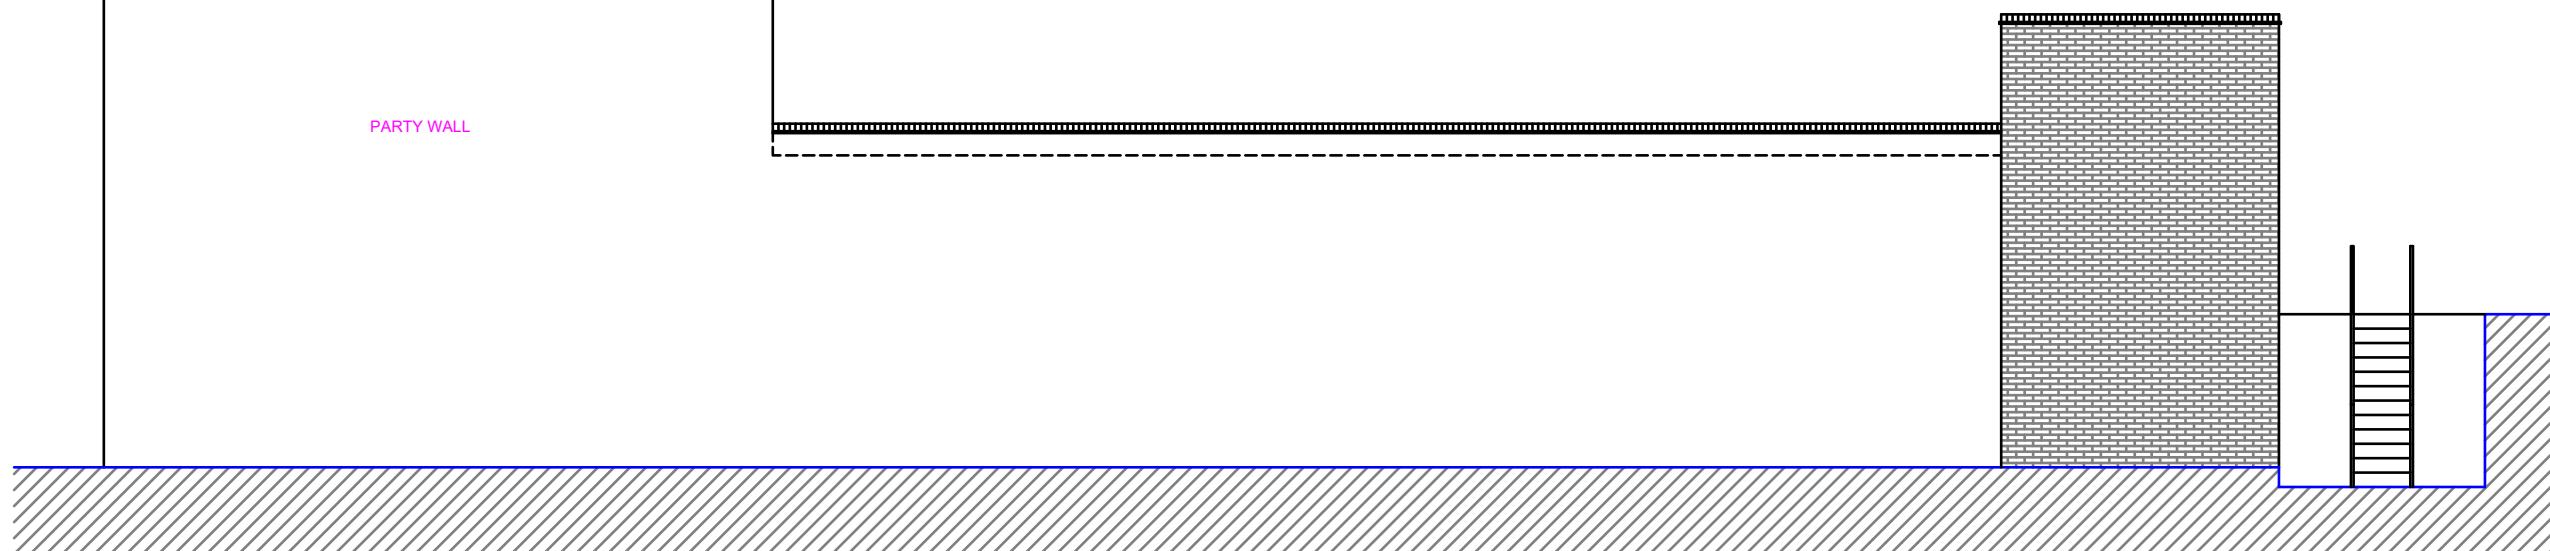

Proposed Side Elevation (RHS)

Proposed Development: Change of use to a Restaurant with external Flue Outlet	Site Address: 8A Victoria Road Ruislip HA4 0AA	Revisions: Rev Date Description A 20/01/2022	Drawing Description: Proposed Side Elevations Drawing No: ART/2022/RF8AVR/PE02	Scale: 1:100 Paper Size: A3 Sheet No: 6 of 7 	ART CONSULTANTS (UK) LTD 113 LONG LANE STANWELL TW19 7AL M:07960071377 E: ARTCONSULTANTSUK@GMAIL.COM
---	--	---	---	---	---