



Note: This Drawing is for planning purpose and should not be used for construction.  
All dimensions should be confirmed on site and any deviation should be reported back to designer.

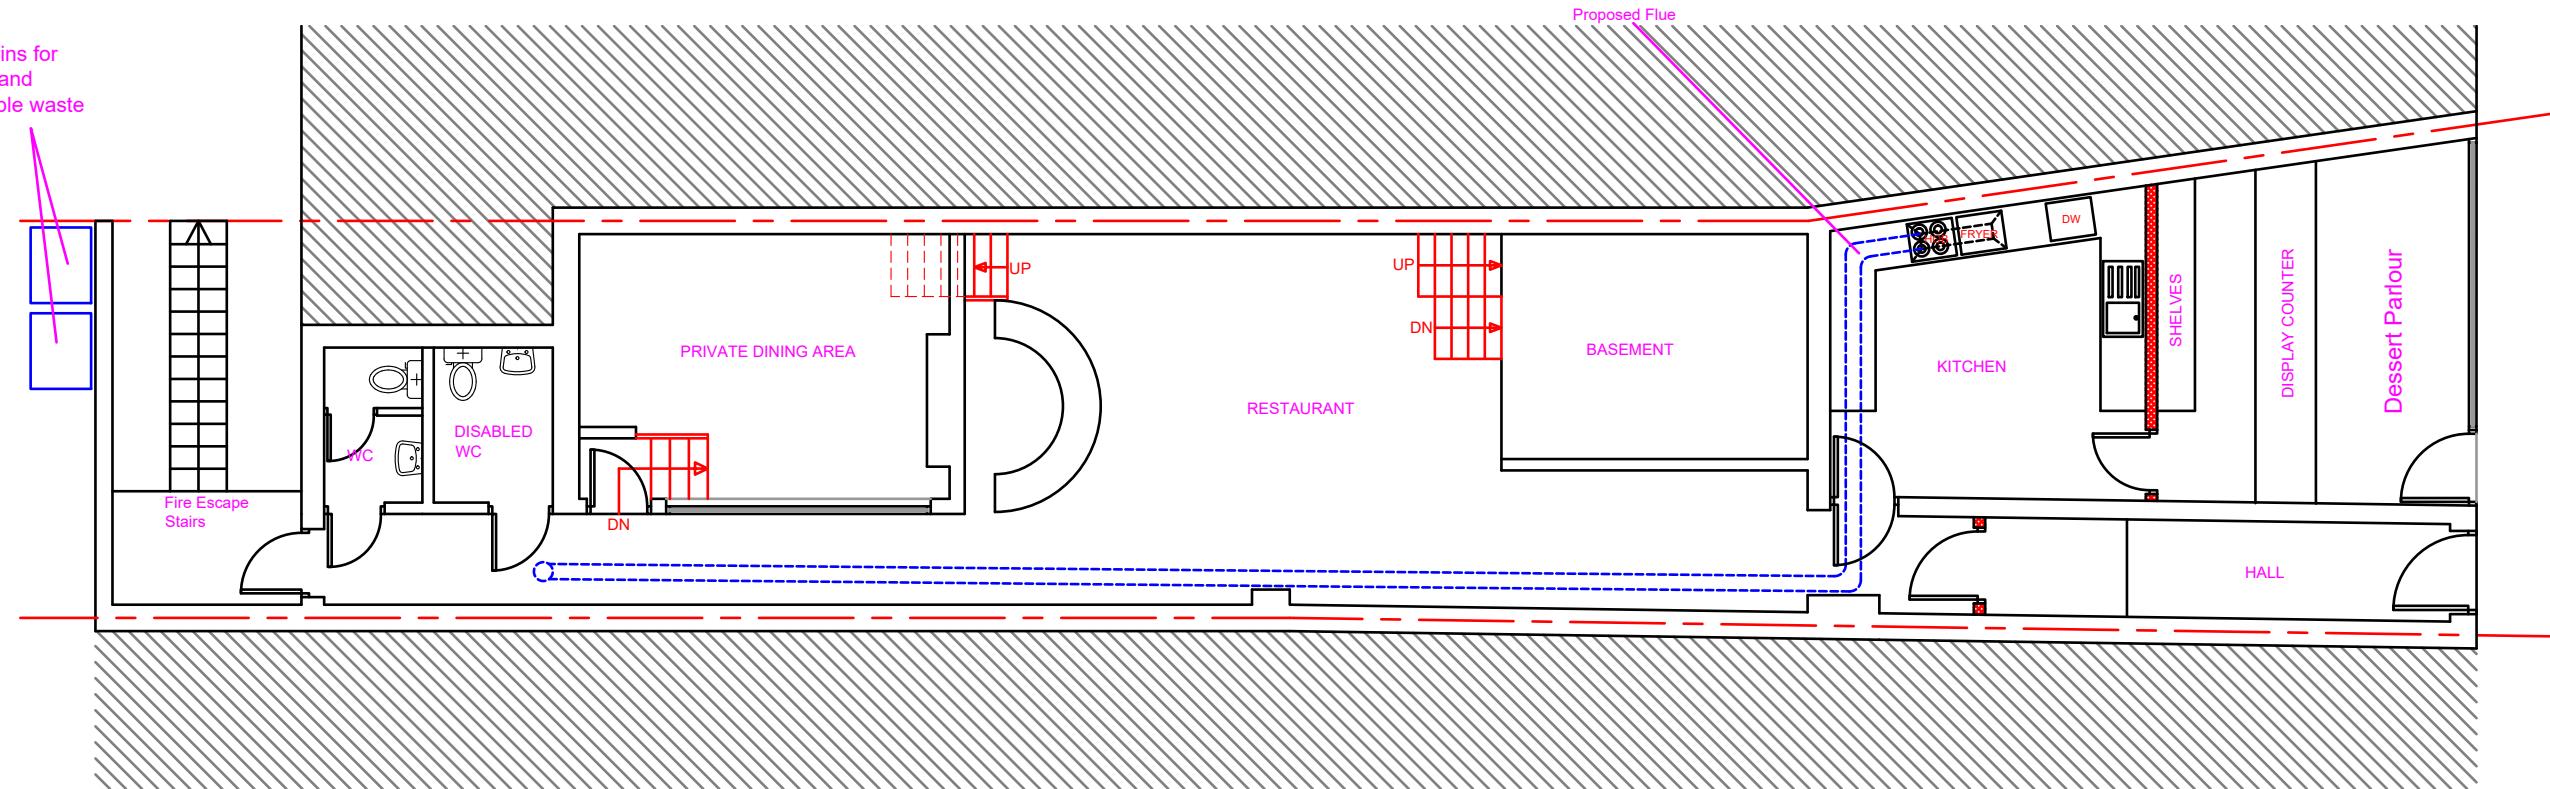

Proposed Ground Floor Layout

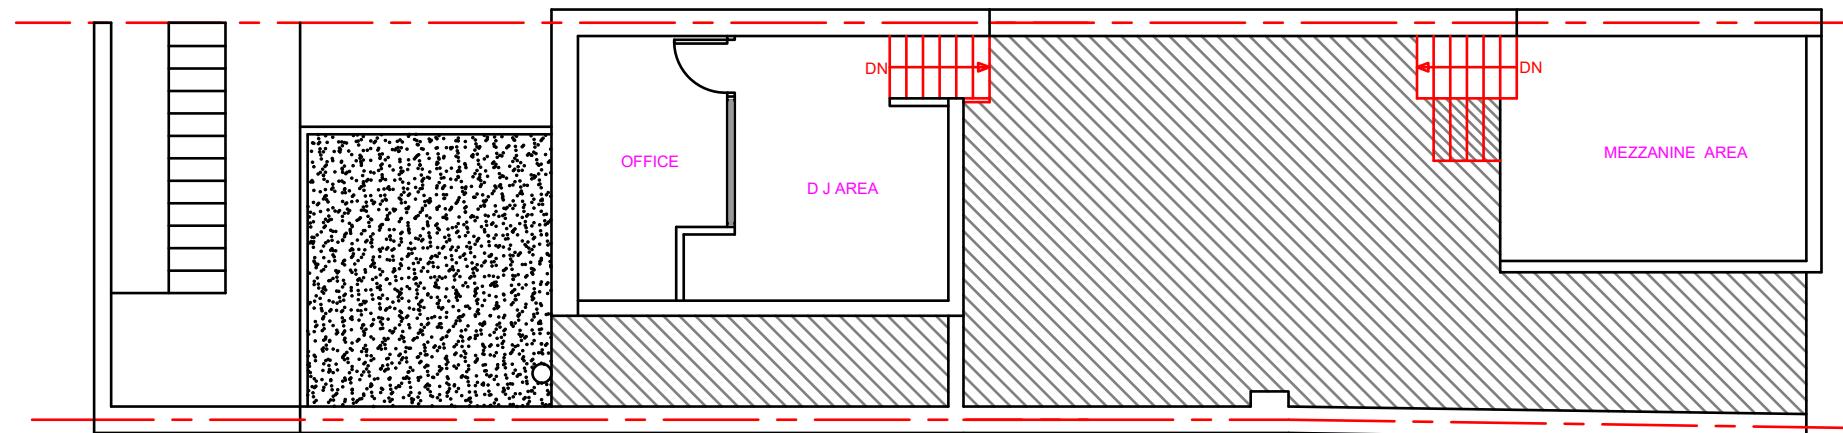

Proposed Mezzanine Level Layout

<b>Proposed Development:</b> Change of use to a Restaurant with external Flue Outlet	<b>Site Address:</b> 8A Victoria Road Ruislip HA4 0AA	<b>Revisions:</b> <table border="1"> <tr> <th>Rev</th><th>Date</th><th>Description</th></tr> <tr> <td>A</td><td>20/01/2022</td><td></td></tr> <tr> <td>B</td><td>16/08/2022</td><td>Added Bins location</td></tr> <tr> <td></td><td></td><td></td></tr> <tr> <td></td><td></td><td></td></tr> </table>	Rev	Date	Description	A	20/01/2022		B	16/08/2022	Added Bins location							<b>Drawing Description:</b> Proposed Ground Floor and Mezzanine level Layout <b>Drawing No:</b> ART/2022/RF8AVR/PL Rev B	Scale: 1:100 Paper Size: A3 Sheet No: 2 of 7	ART CONSULTANTS (UK) LTD 113 LONG LANE STANWELL TW19 7AL M:07960071377 E: ARTCONSULTANTSUK@GMAIL.COM
Rev	Date	Description																		
A	20/01/2022																			
B	16/08/2022	Added Bins location																		

