



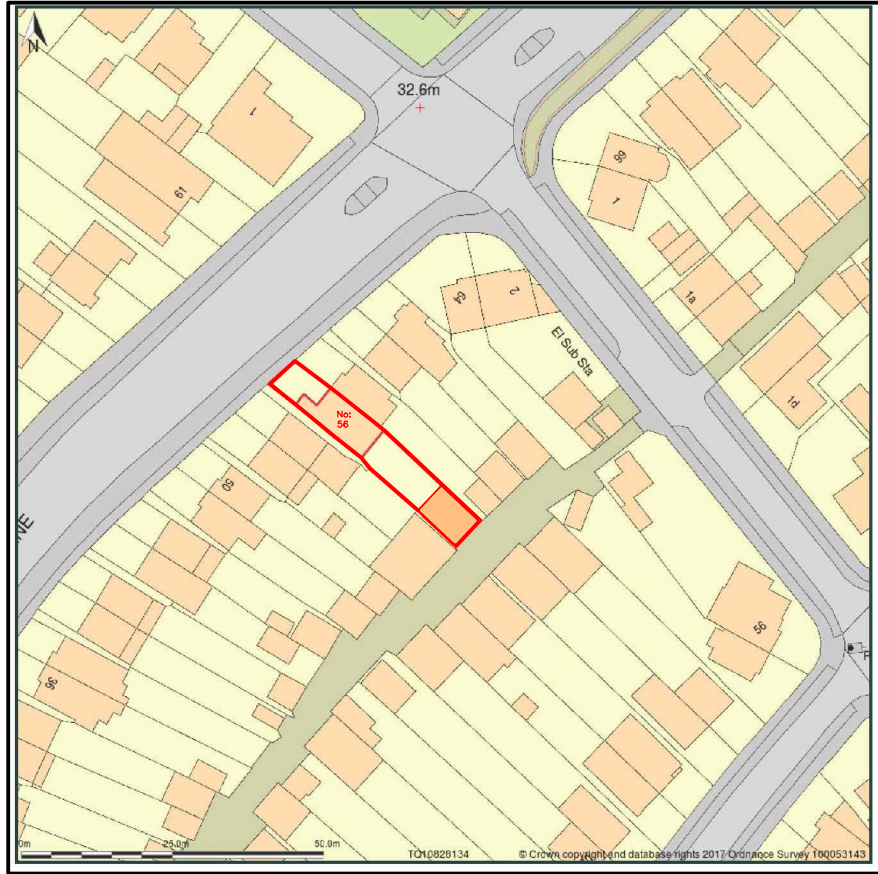

01
A3 **LOCATION PLAN**
SCALE: 1:1250

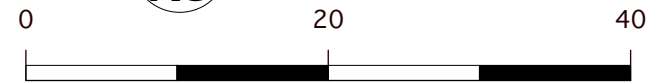

01
A3 **BLOCK PLAN**
SCALE: 1:500



ASEA Ltd

Architectural Services &
Energy Assessment
24 Launceston Road
Perivale
Middlesex. UB6 7EU

t: 0208 723 1384
m: 07712043116
e: ilan@asealtd.com

Location:
56 Yeading Lane
Hayes
UB4 0EX

Title: Location Plan & Block Plan

Scale: 1:1250
1:500 Date: Apr.2024

Drawing No: ASEA/2024/778/PP/01 Rev: