


Do not scale off this drawing. All dimensions to be verified on-site prior to construction and any discrepancies to be reported.  
All dimensions in millimeters unless stated

Notes

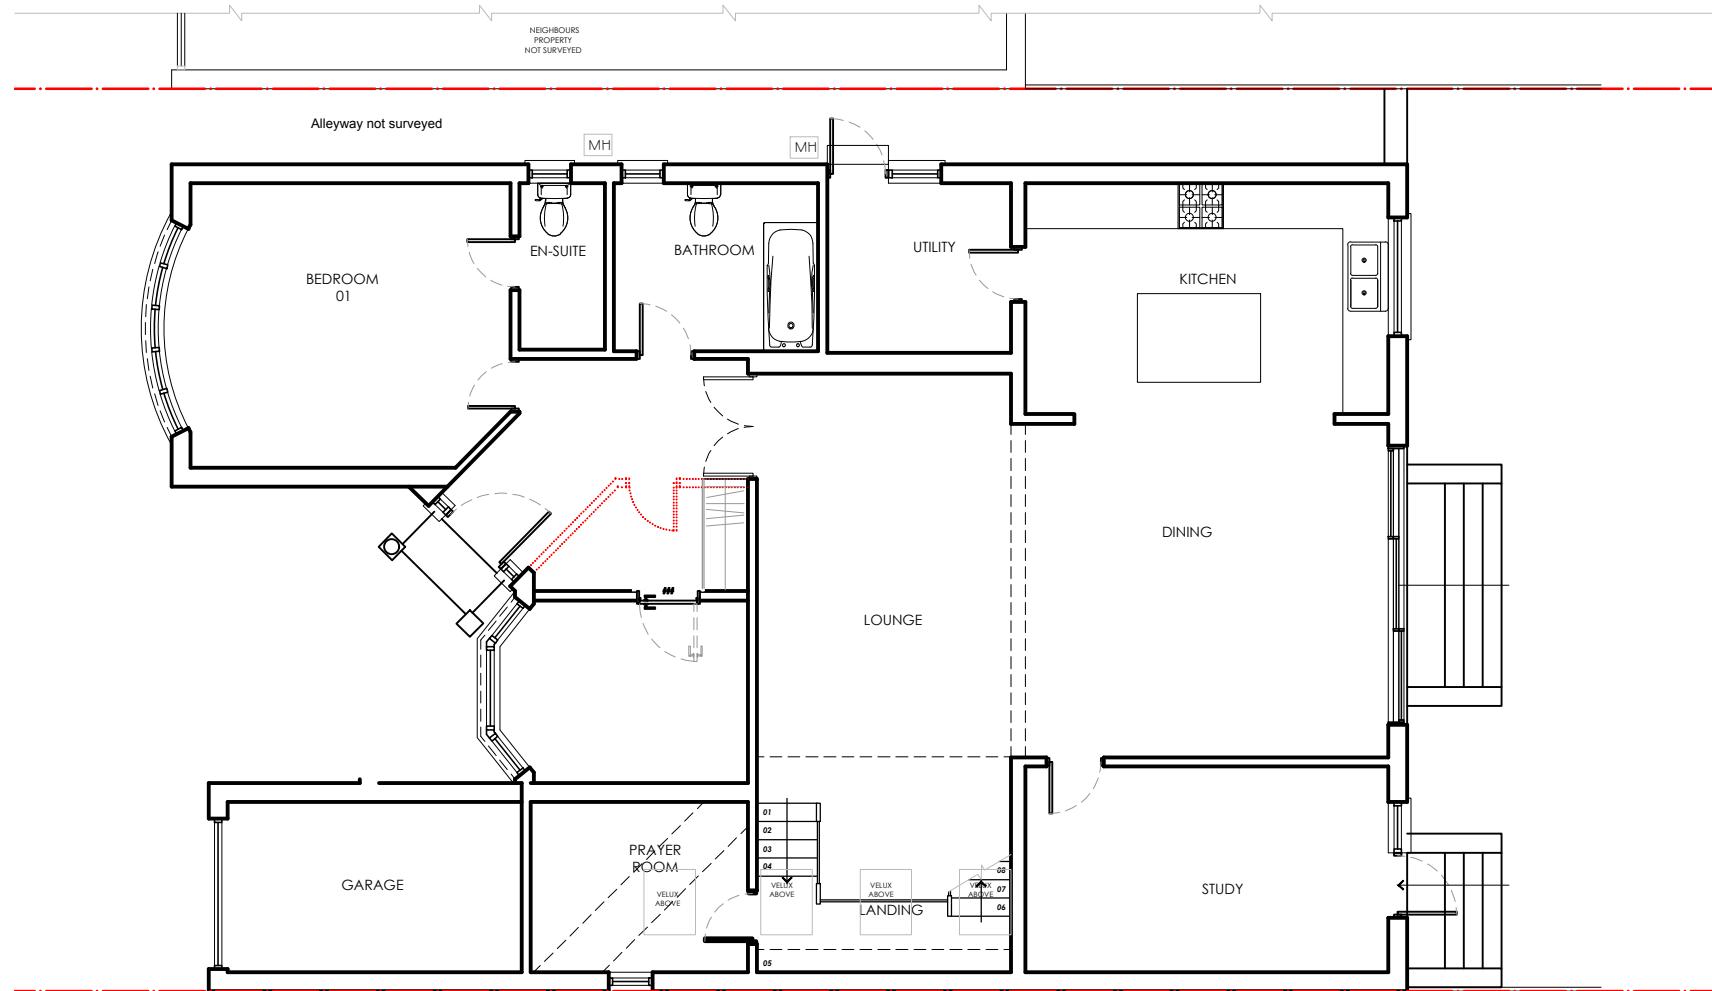

A Amendments 12.05.2022  
- First Issue 14.02.22

## PLANNING

Client  
Mr & Mrs Bansal

Job No - Project  
R067 -4 Hillside Crescent  
HA6 1RW

Drawing Title  
Proposed Plans

Drawing No P102 Rev A Scale @ A3 1:100

# KOTAK

A:10 Pelican Drive Harrow HA2 0FF W: www.kotakdesign.co.uk  
P:+44(0)20 817 66 111 E:info@kotakdesign.co.uk  
© Copyright Kotak Design. Do not reproduce