


Do not scale off this drawing. All dimensions to be verified on-site prior to construction and any discrepancies to be reported.  
All dimensions in millimeters unless stated

Notes

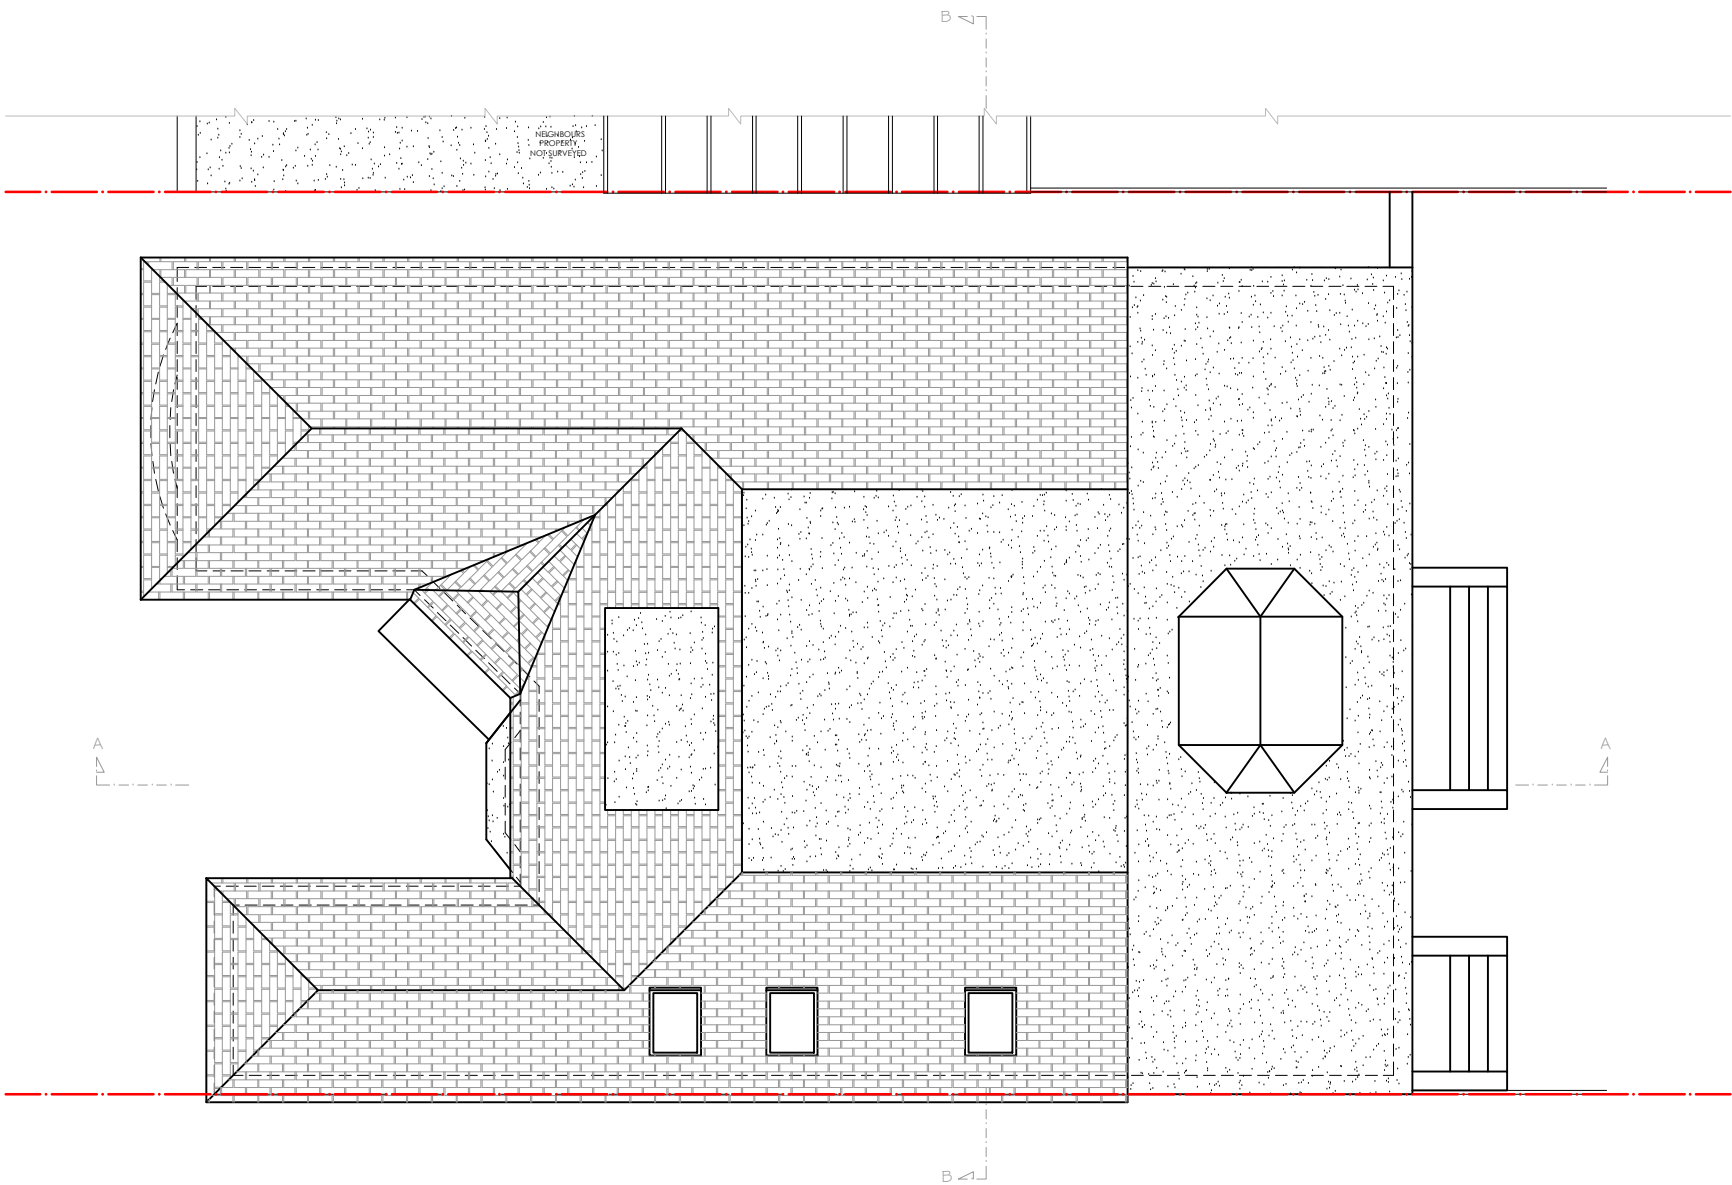

PLANNING

Client  
Mr & Mrs Bansal

Job No - Project  
R067 -4 Hillside Crescent  
HA6 1RW

Drawing Title  
Existing Plans

Drawing No	Rev	Scale @ A3
E103	-	1:100

