
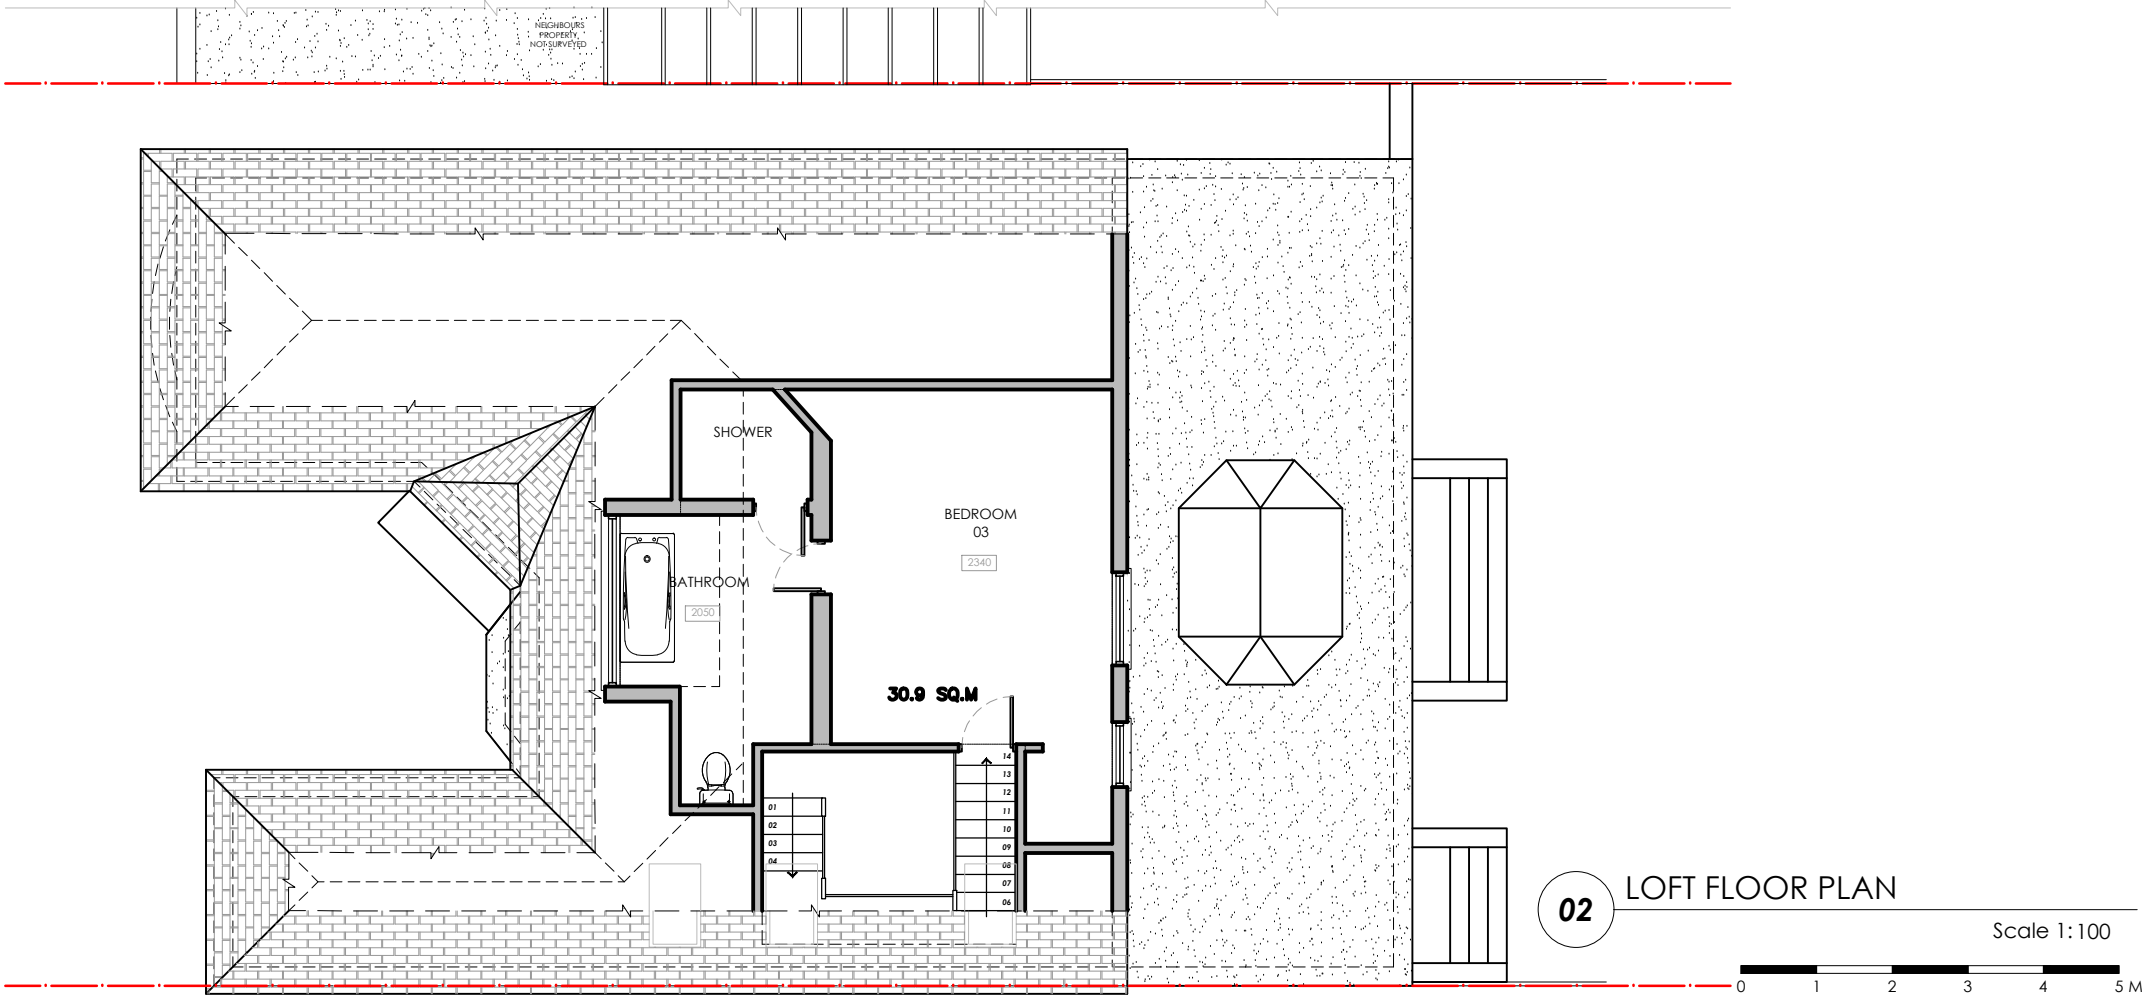


Do not scale off this drawing. All dimensions to be verified on-site prior to construction and any discrepancies to be reported. All dimensions in millimeters unless stated

Notes

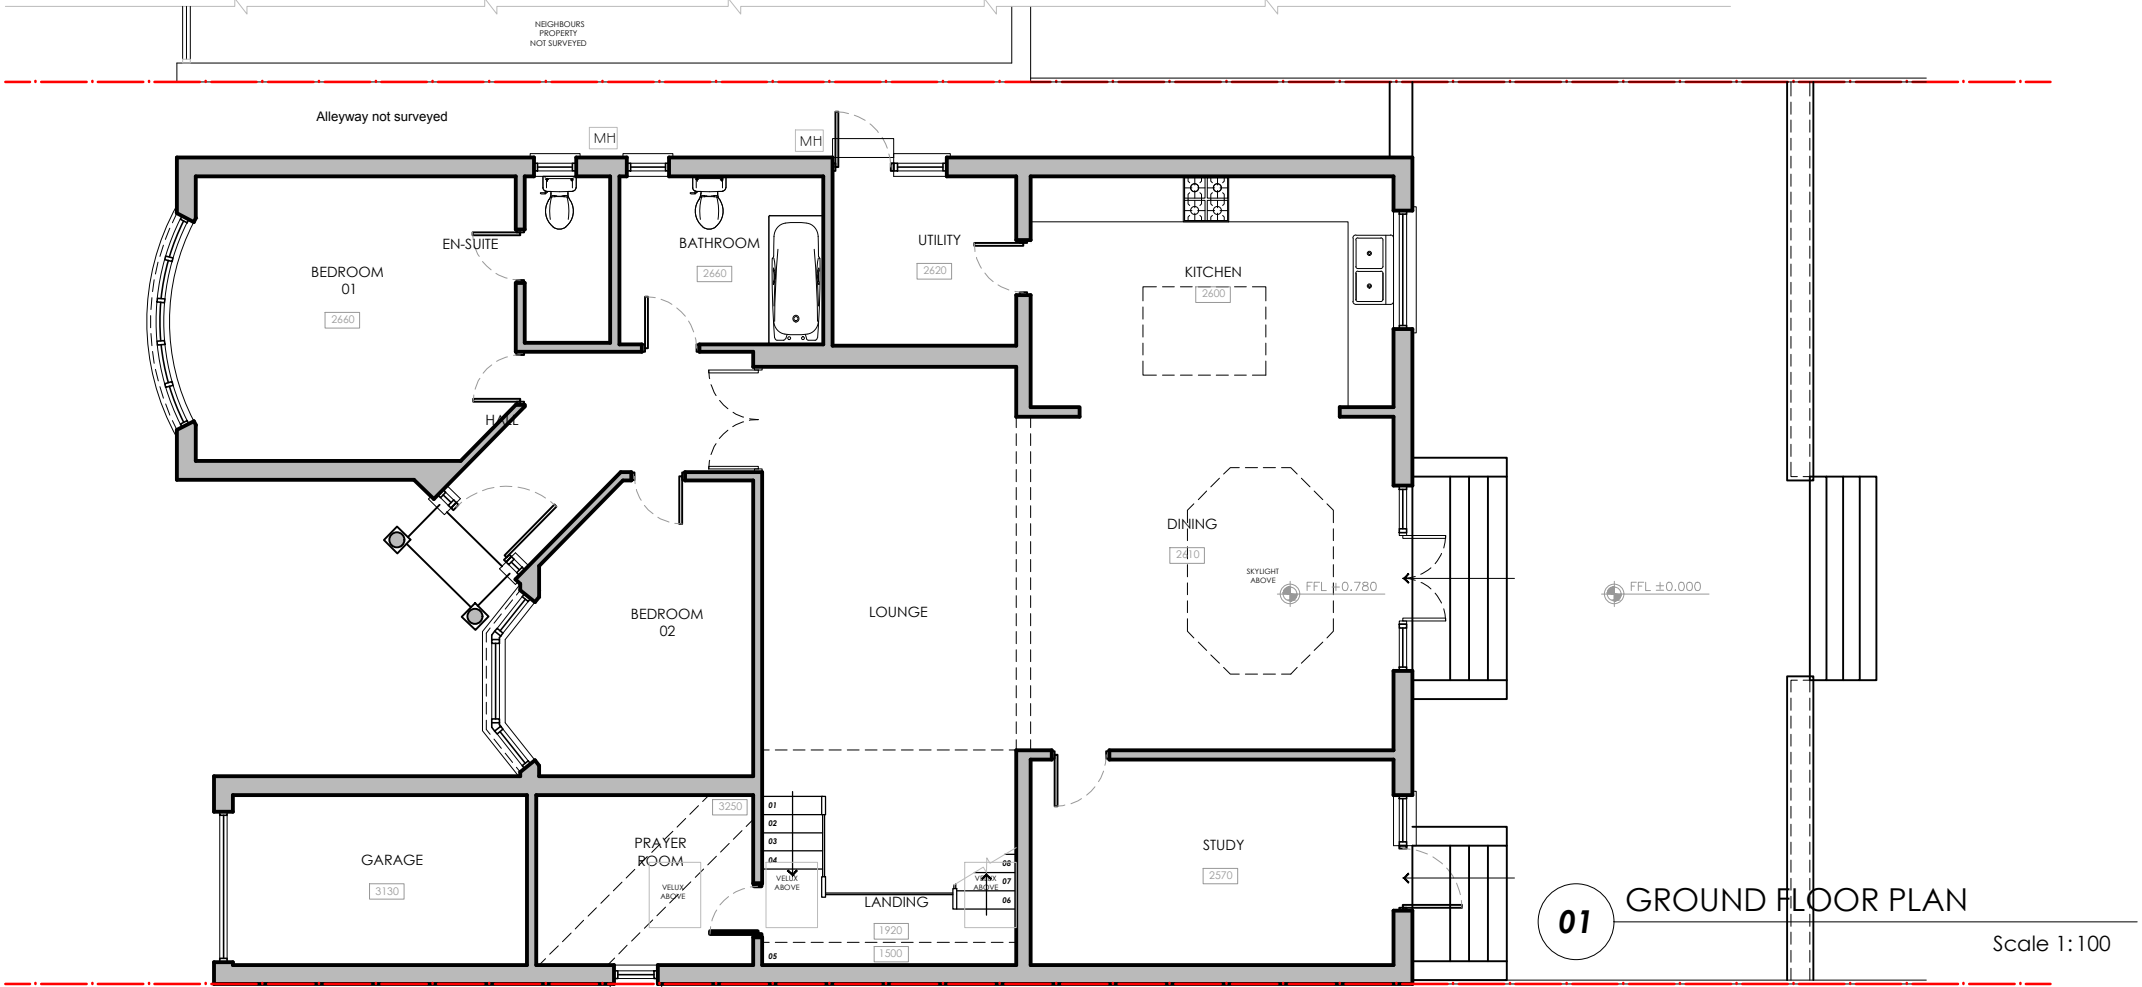

First Issue 14.02.22

PLANNING

Client
Mr & Mrs Bansal

Job No - Project
R067 -4 Hillside Crescent
HA6 1RW

Drawing Title
PRE Existing Plans

Drawing No E103 **Rev** - **Scale @ A3** 1:100

KOTAK

A:10 Pelican Drive Harrow HA2 0FF W: www.kotakdesign.co.uk
P: +44(0)20 817 66 111 E: info@kotakdesign.co.uk
© Copyright Kotak Design. Do not reproduce