




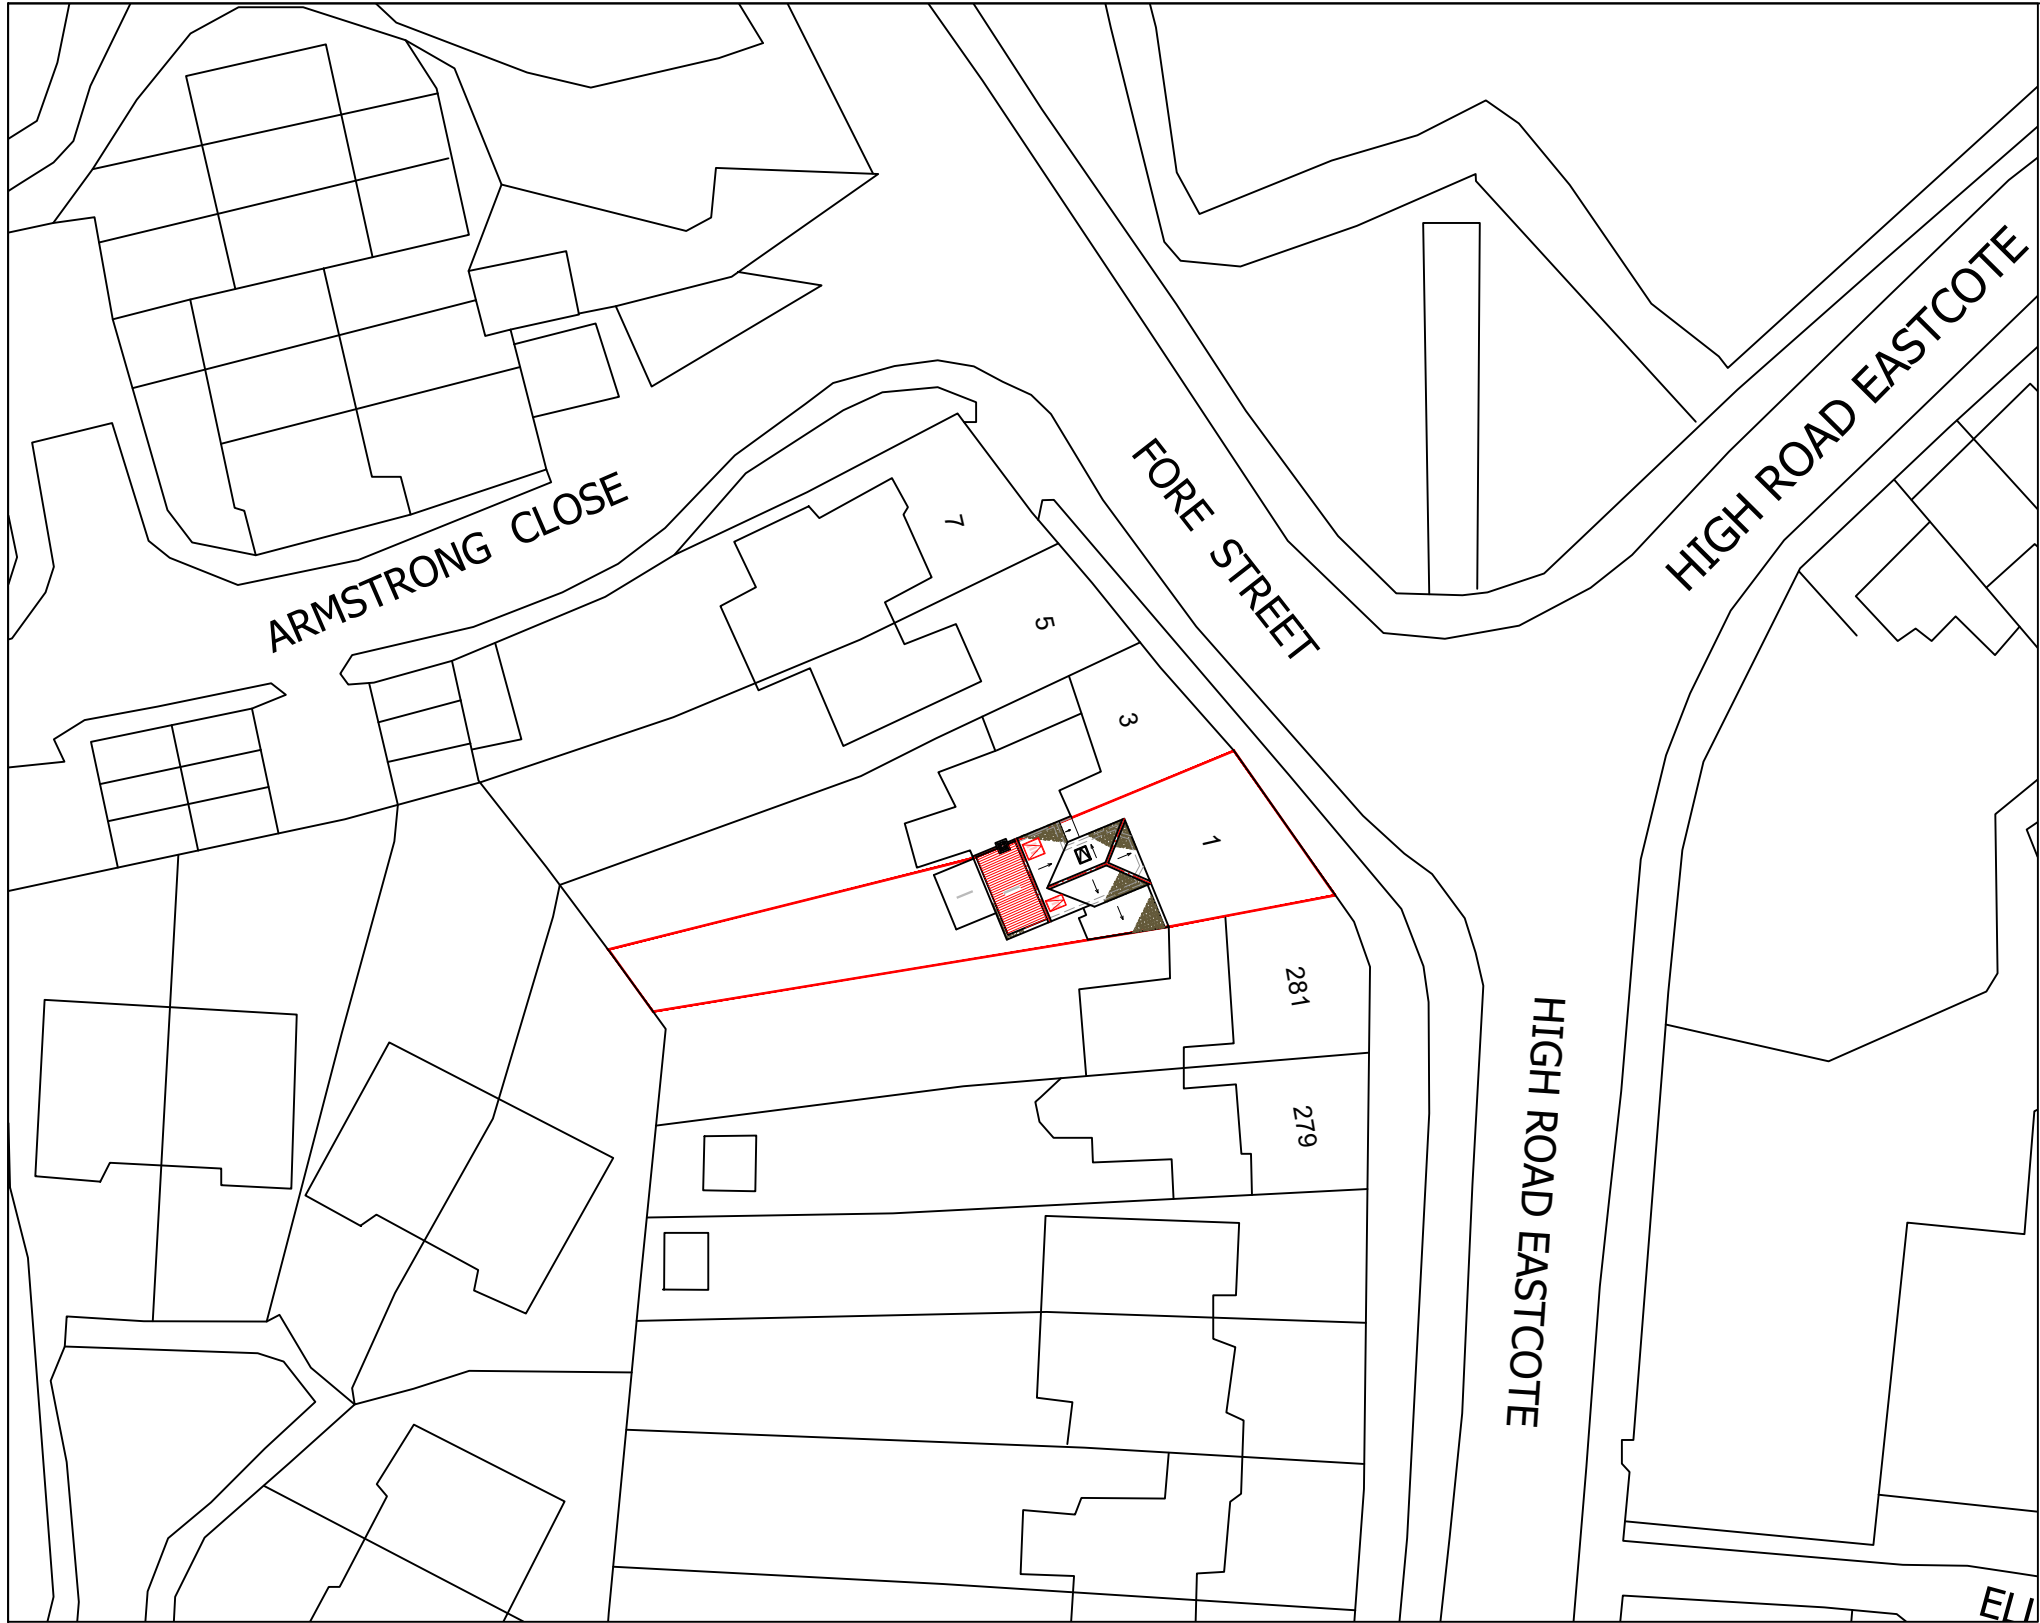

BLOCK PLAN
SCALE 1:500

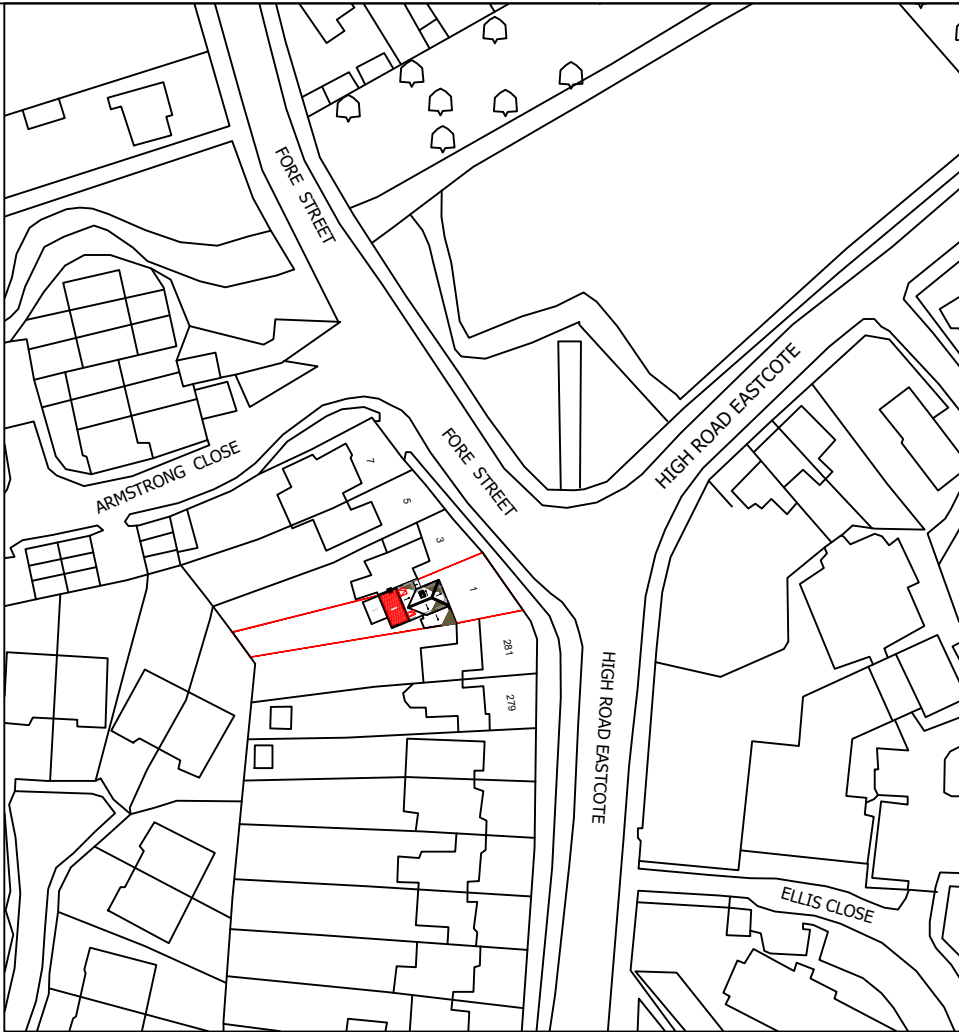

LOCATION PLAN
SCALE 1:1250

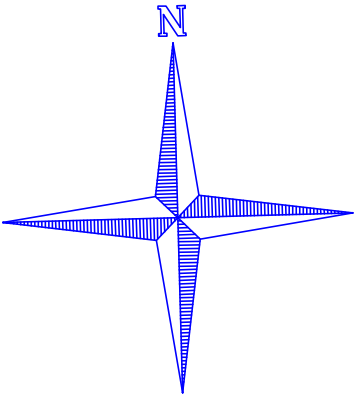

	
www.FastPlansUK.co.uk	
Project: Loft Conversion with Dormer to Rear.	
Address: 1 FORE STREET HA5 2HX	
Scale: 1:500 @ A3	Dwg. no: A11
Drawn by: O.B.S	Date Drawn: 19-DEC-2024
For Drawings Tel: 0208 154 5569	
E-mail: plans@FastPlansUK.co.uk	