


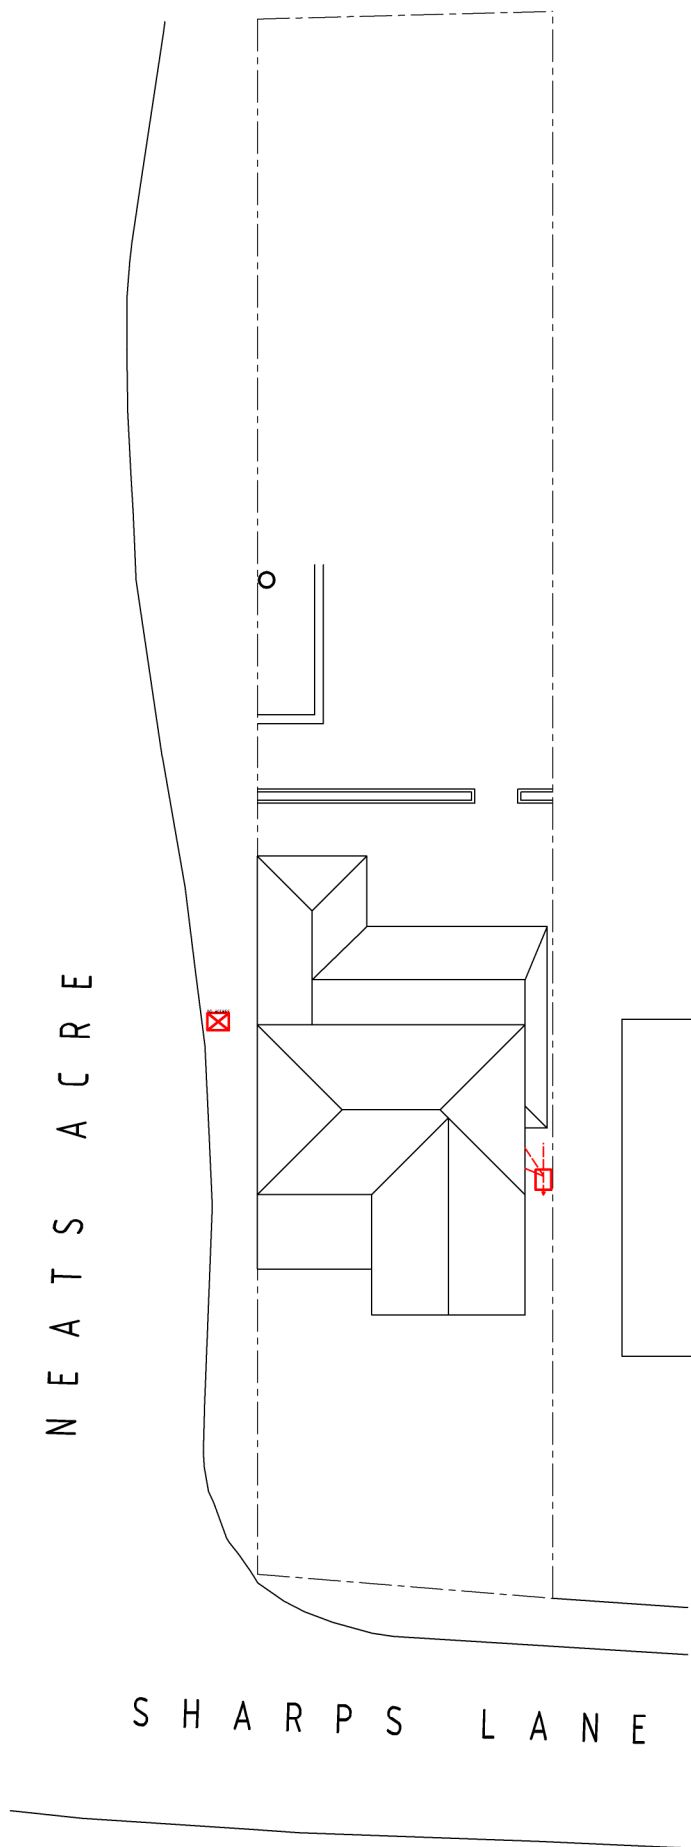


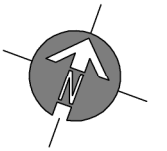

EXISTING SITE LAYOUT PLAN
SCALE 1:250

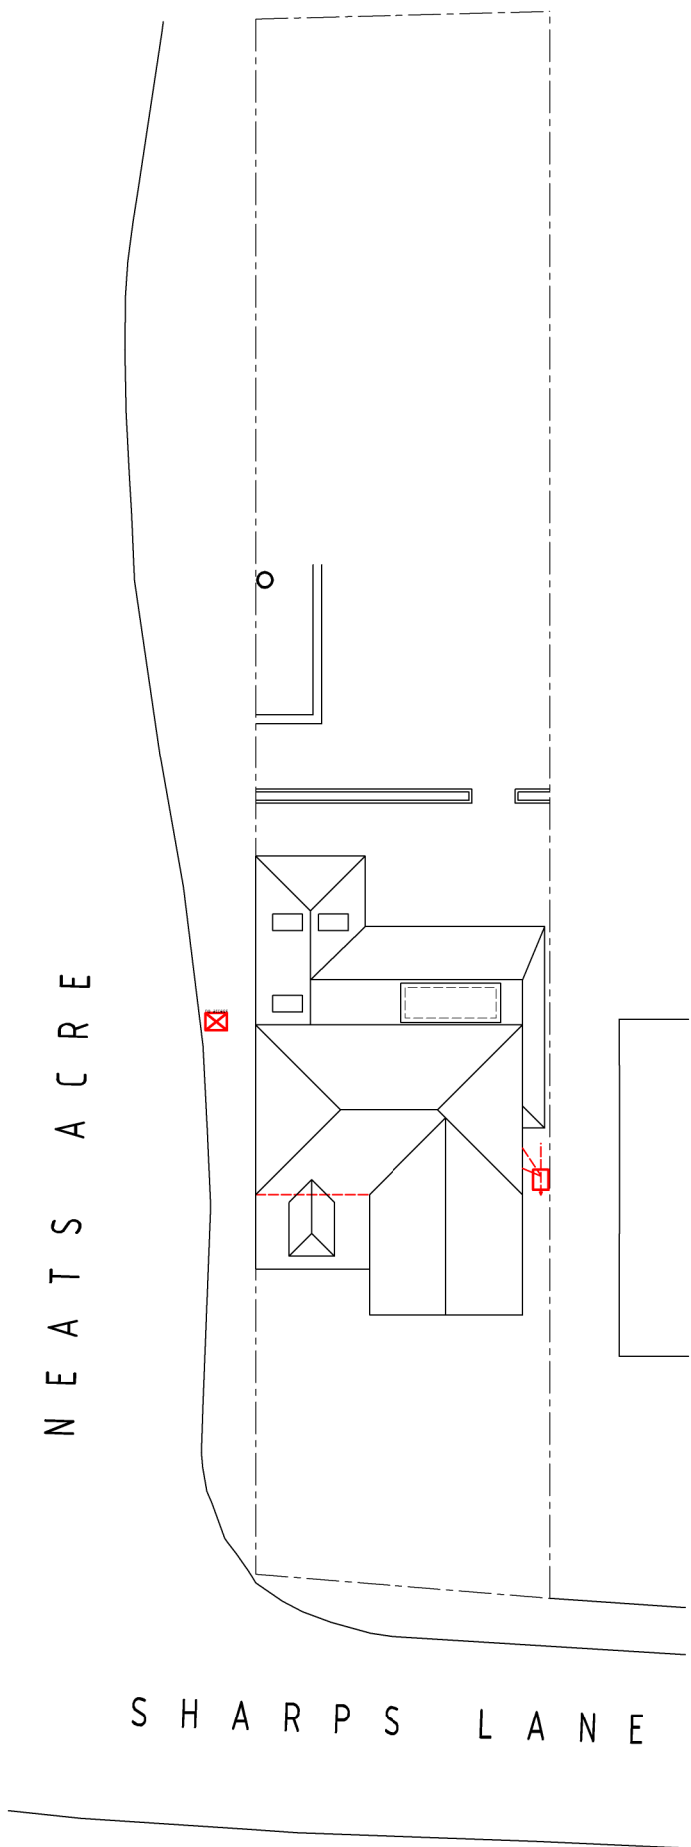

PROPOSED SITE LAYOUT PLAN
SCALE 1:250

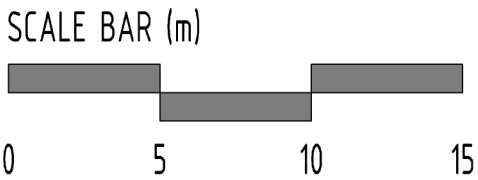

© Copyright Dusek Ltd

drawing: EXISTING + PROPOSED DWELLING SITE LAYOUT PLAN		scale: 1 : 250 A3		date: 05 / 05 / 21		JACK DUSEK ARCHITECTURE + PLANNING T: 01895 831551 E: jack@jackdusek.co.uk	
		drawing no: 544 / P3 / 1		drawn: JD			
project: 44 SHARPS LANE RUISLIP, HA4 7JQ		client: MR NICHOLAS MORONEY					