



APPLICATION SITE
EDGED IN RED

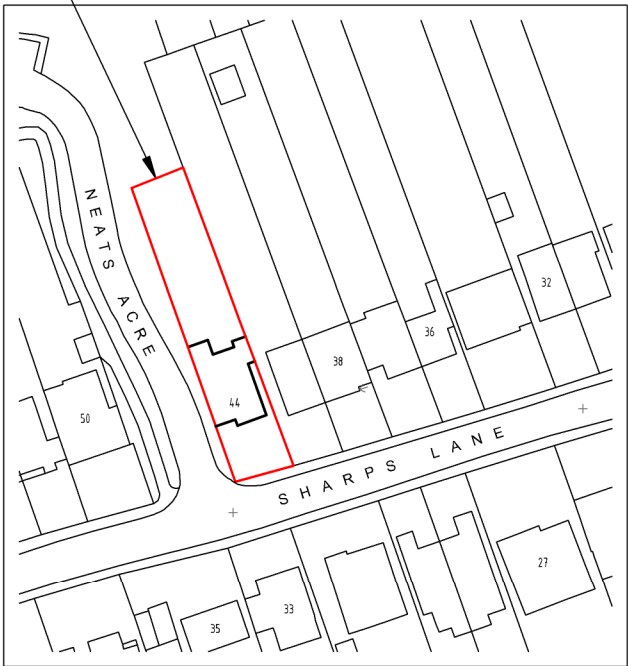

Ordnance Survey (c) Crown Copyright 2019. All rights reserved. Licence number 100053143

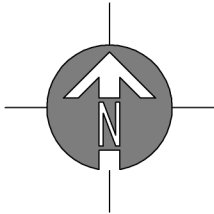

S I T E L O C A T I O N P L A N

S C A L E 1 : 1 2 5 0

© Copyright Dusek Ltd

drawing: SITE LOCATION PLAN		scale: 1 : 1250 A4		date: 05 / 05 / 21		JACK DUSEK ARCHITECTURE + PLANNING T: 01895 831551 E: jack@jackdusek.co.uk	
		drawing no: 544 / P3 / 3		drawn: JD			
project: 44 SHARPS LANE RUISLIP, HA4 7JQ		client: MR NICHOLAS MORONEY					