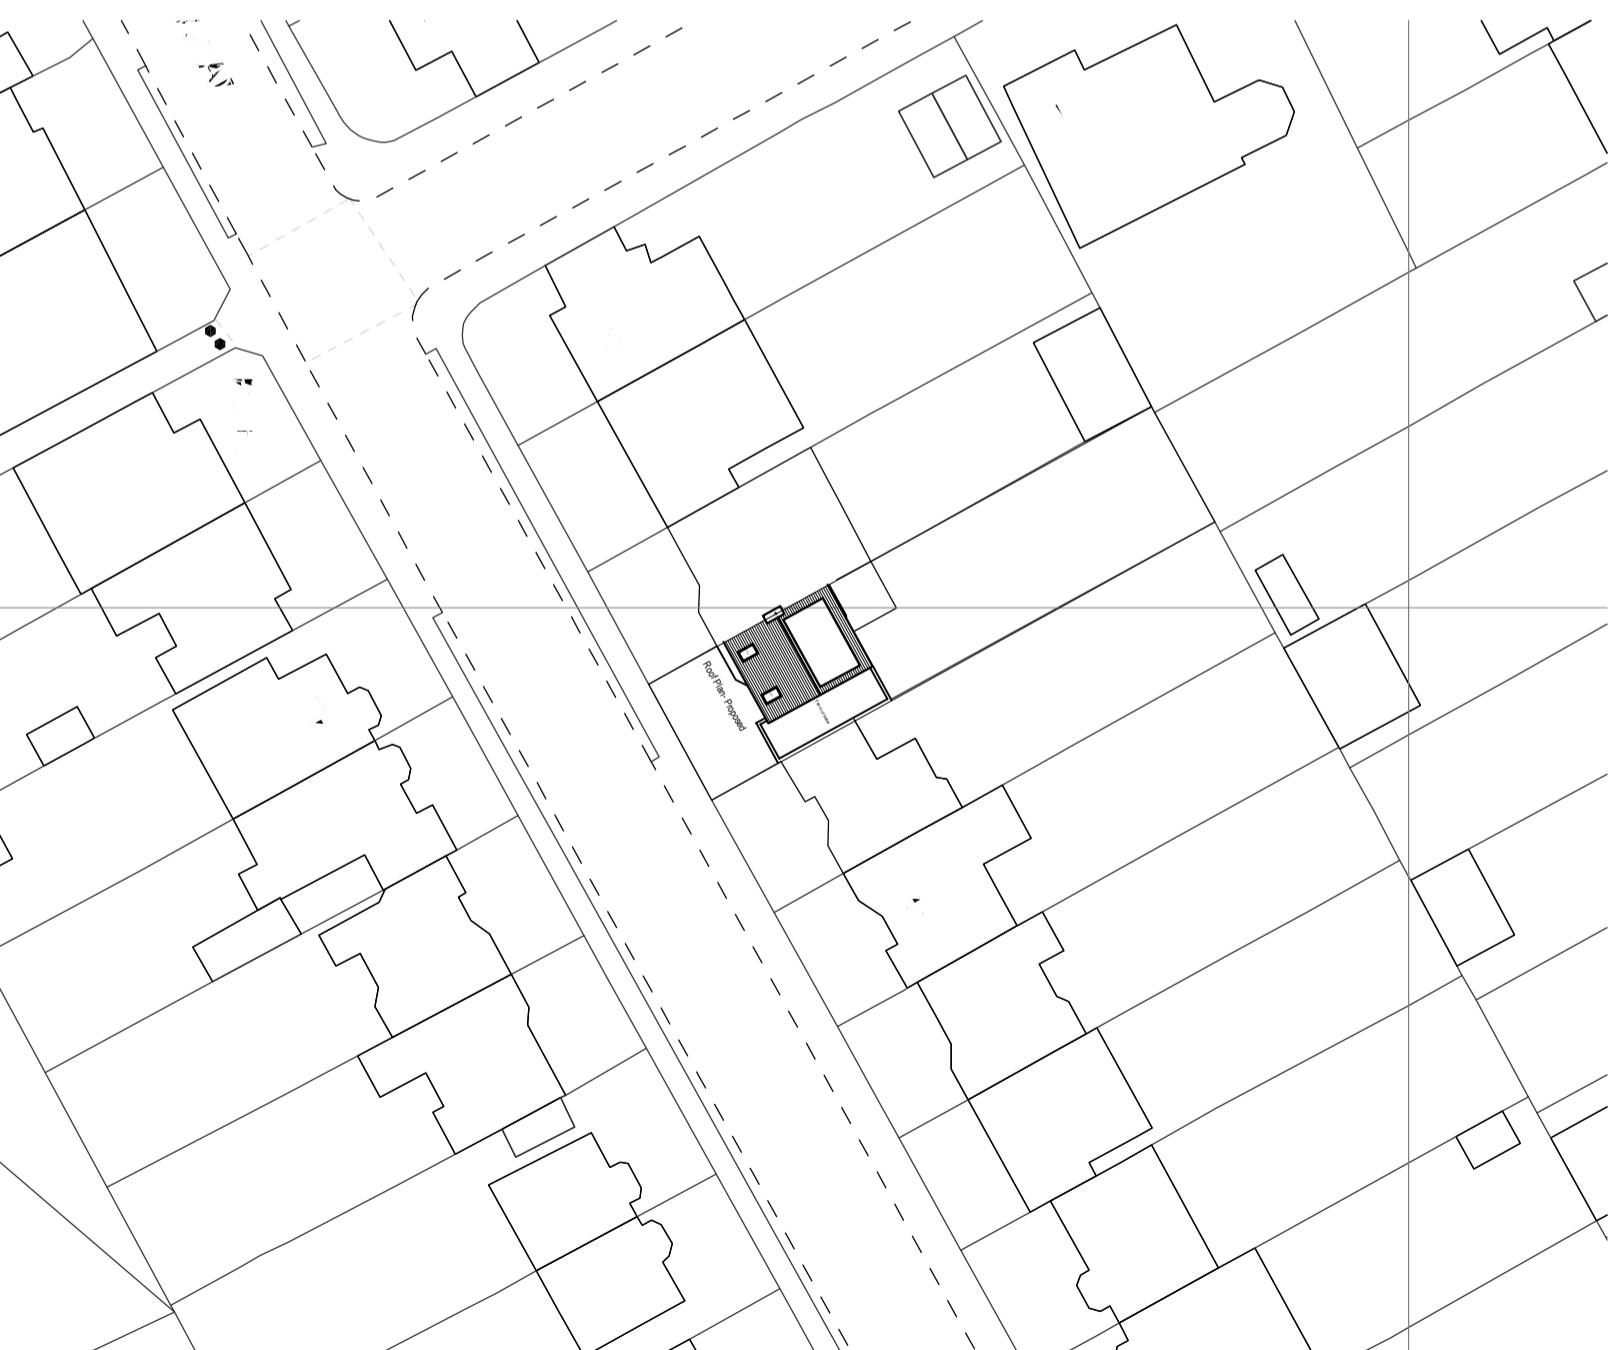


**NOTES**

1. ALL THE DIMENSIONS TO BE CHECKED AT SITE AS WORK COMMENCES.
2. ANY DISCREPANCIES OR OMISSIONS FOUND IN THE DRAWINGS SHALL BE REPORTED TO THE ARCHITECT IMMEDIATELY.
3. FOLLOW WRITTEN DIMENSIONS ONLY AND DO NOT SCALE THE DRAWING.
4. ALL THE DIMENSIONS ARE IN MM UNLESS NOTED OTHERWISE.
5. THIS PROPOSAL MUST NOT BE USED FOR ANY OTHER PURPOSE OTHER THAN STATED BELOW.
6. NO WORK TO BE CARRIED OUT PRIOR TO THE APPROVAL OF THE DRAWINGS UNDER THE TOWN PLANNING AND COUNTRY PLANNING ACTS AND THE BUILDING REGULATIONS.

**LOCATION PLAN  
(SCALE 1:1250)**

**PROPOSED BLOCK PLAN  
(SCALE 1:500)**


REVISION DATA		PROJECT	
REV	Date	REF	Notes
		45	Boldmere Rd
		Pinner	
		HAS 1PL	
		LOFT CONVERSION	
		& NEW PORCH	

DRAWING STATUS: **Permitted Development**  
 DRAWING TITLE: **EXISTING PLANS**  
 SCALE: 1:500 @ A3  
 DATE: Dec-2024  
 Dwg No: AR-02  
 CAD FILE