

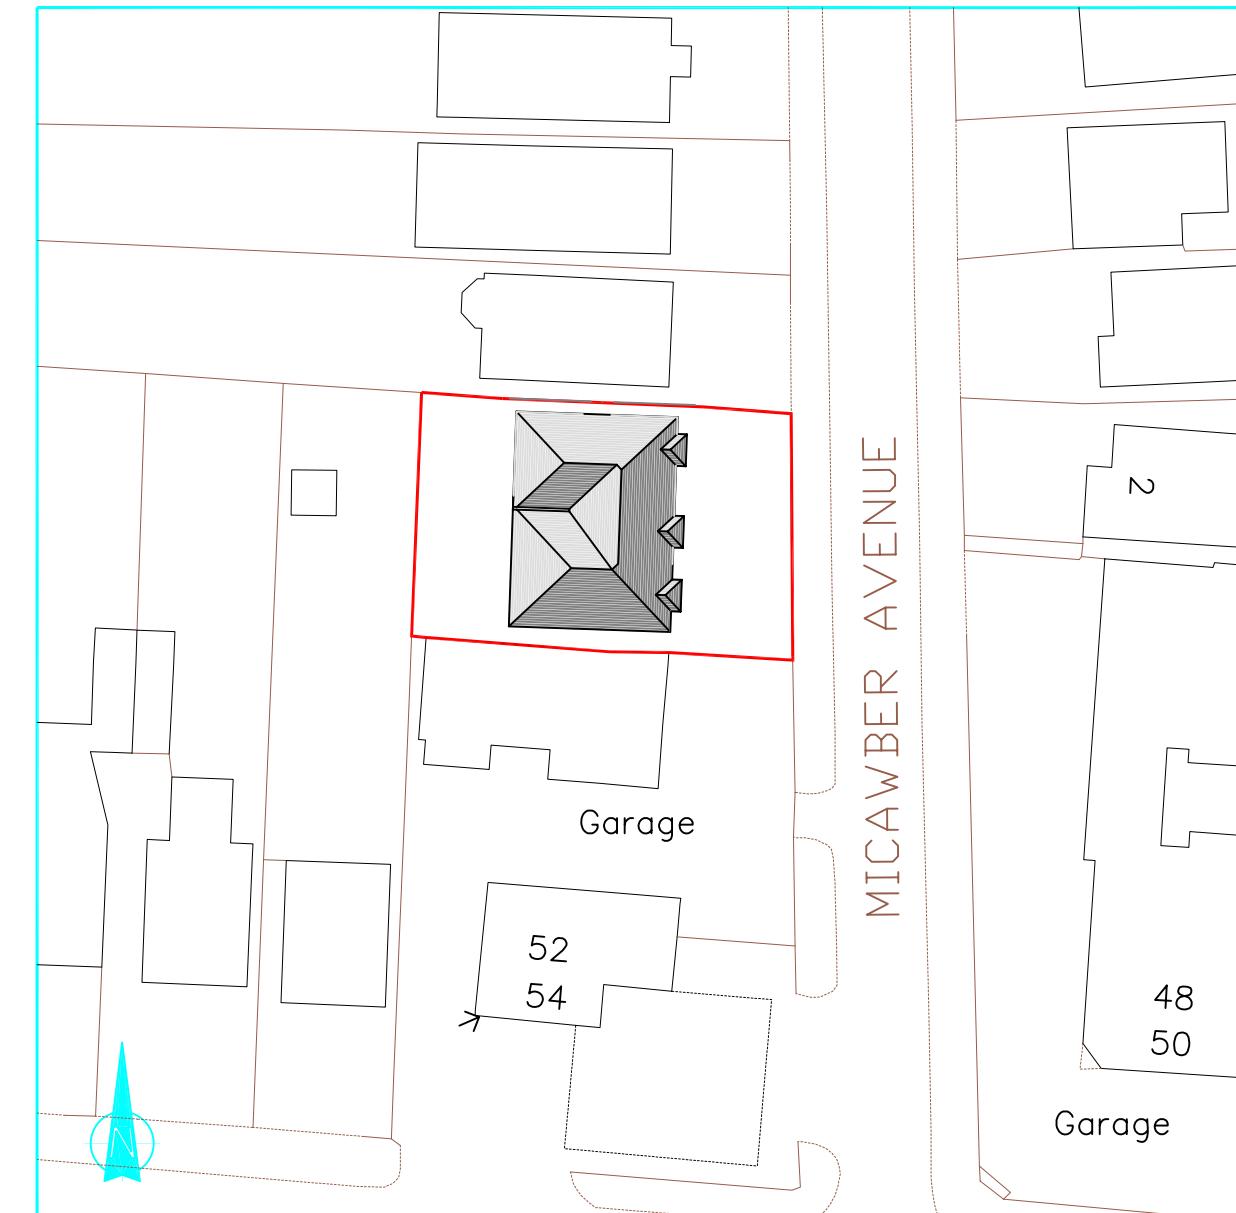


Location Plan 1:1250

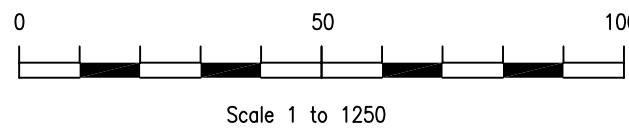

Block Plan 1:500

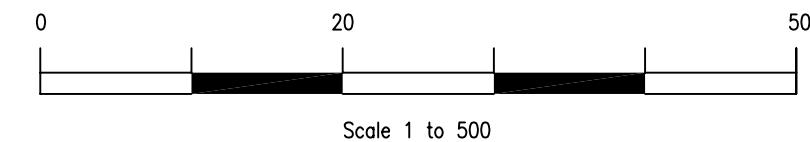

rev:
These drawings should be approved by local Authority

No dimensions to be scaled from this drawing. All dimensions to be checked on site. This drawing is copyright and should not be reproduced without permission of the Architects.

client:
Gurdip Jassal

project:
**1 Micawber Avenue
Hillingdon
UB8 3NY**

drawing:

Location & Block Plans

scale: As Shown date: Jan 2025 drawn:

rev: