




Aluminium Based 600mm round projection sign. White LED spots & build in transformer

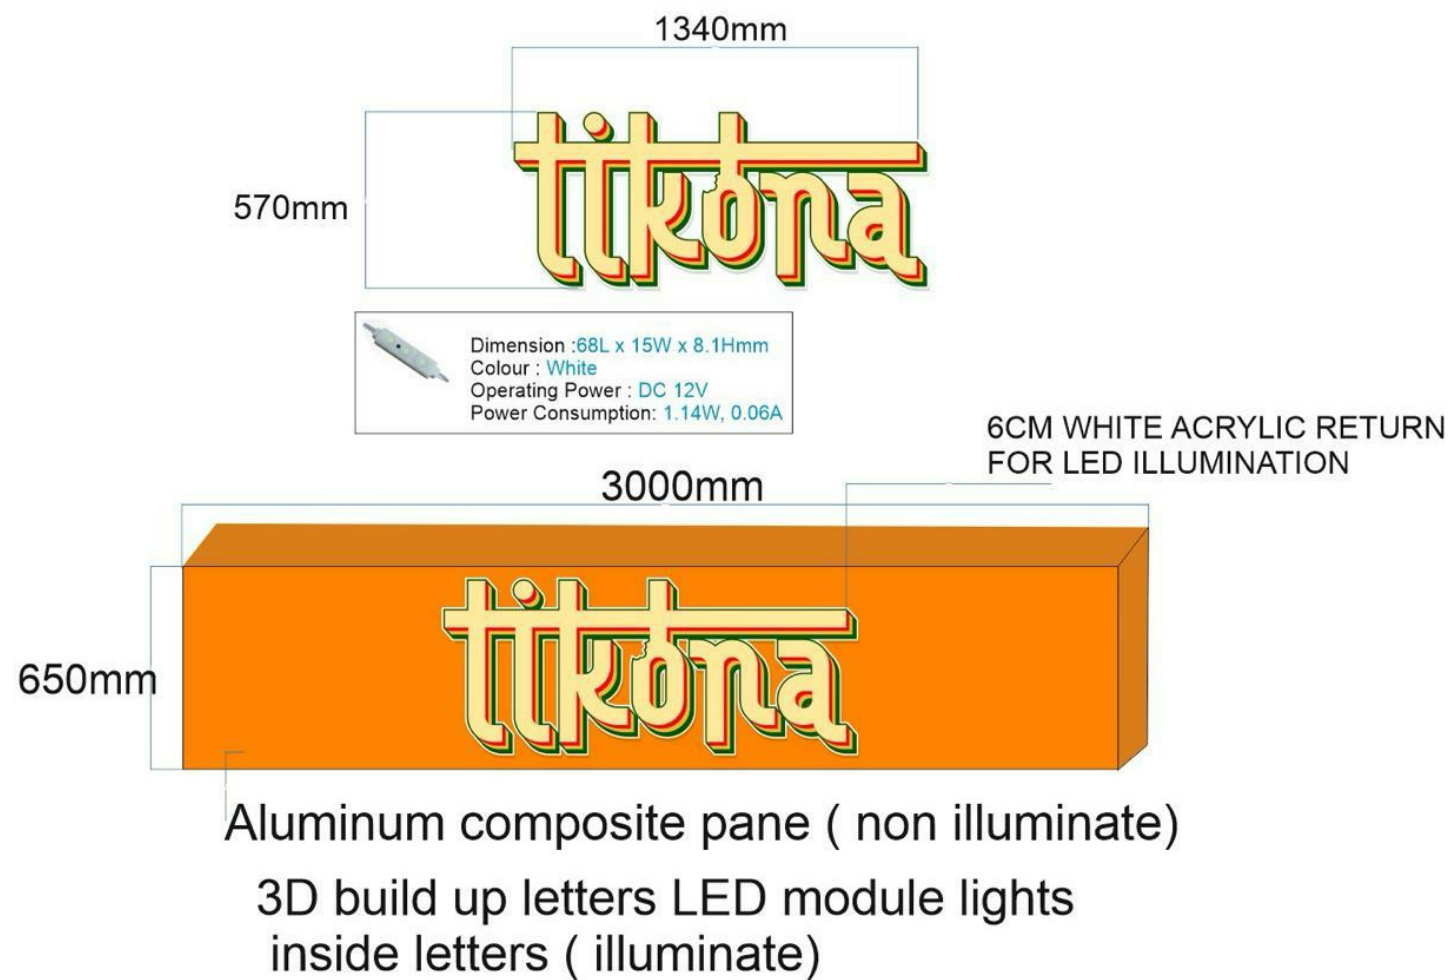

Activate Windows
Go to Settings to activate Windows.

Rev. No.	Description	Date			
			• Project:	Proposed Illuminated Signages	
			• Address:	105 Station Road, Hayes, UB3 4BX	
			• Client:	Brinder Singh	
			• Title:	Signage Details	
			• Project No:	24P0511-008	• Drg No: 2408-A-111 • Rev:
			• Scale:	@A3	• Date: 04/2024