
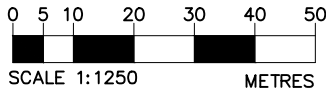


SCALE 1:500  
METRES  
SITE BLOCK PLAN

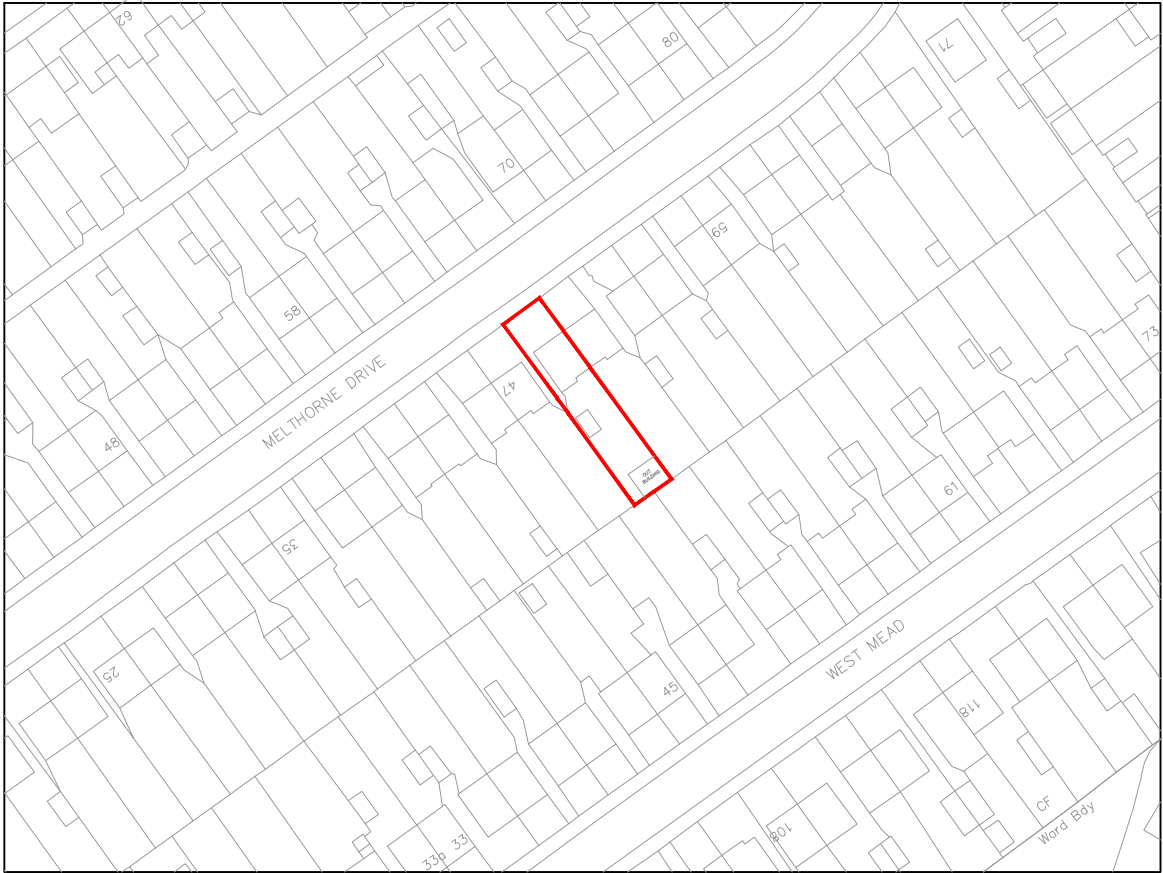

LOCATION MAP

CLIENT	SITE	Date:	
	49 Melthorne Drive, RUISLIP, HA4 0TS	03.08.2022	
DRAWING NO:	DRAWING TITLE	Scale @ A3:	
2022148.PA105	OS MAP, LOCATION MAP	AS SHOWN	
		Revision:	
		P01	