
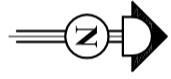


Scale bar 1:500 (Meter)

Notes:
 © 2024 Blue Architecture Limited.
 All rights reserved.
 All drawings are for the purpose of gaining
 Planning Permission approval only.
 All written dimensions to be taken in
 preferences to scaled dimensions.

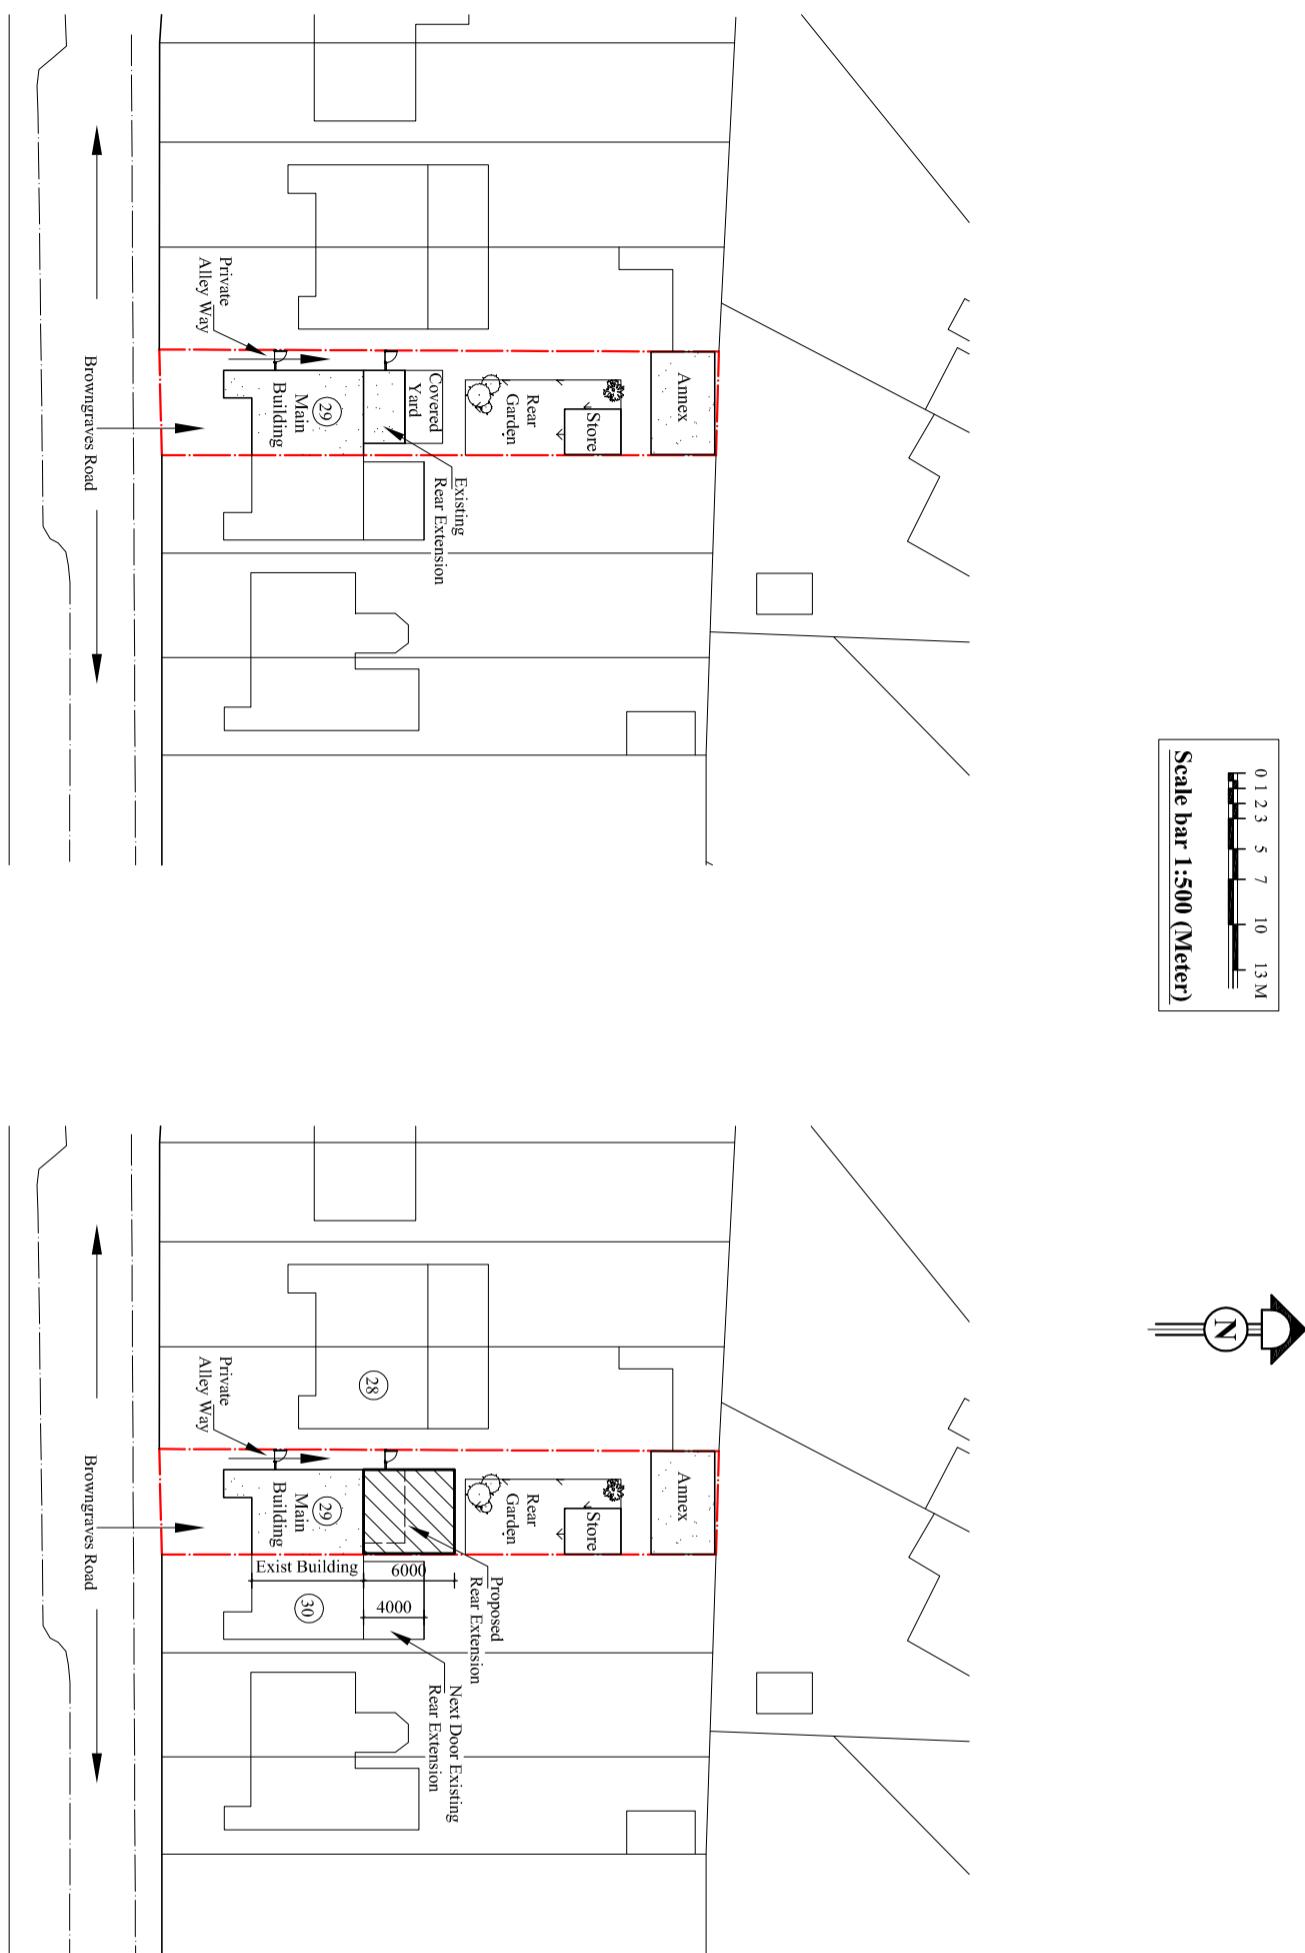

Title: Existing and proposed Block plans	
Drawn by: L.P	Str. Er. _____ R.K _____
Project no: BAL-1729	Sheet Size A3
Date: 04/03/2024	Scale: 1:500
Status: <u>PLANNING</u>	