


Notes:
 © 2024 Blue Architecture Limited.
 All rights reserved.
 All drawings are for the purpose of gaining
 Planning Permission approval only.
 All written dimensions to be taken in
 preferences to scaled dimensions.

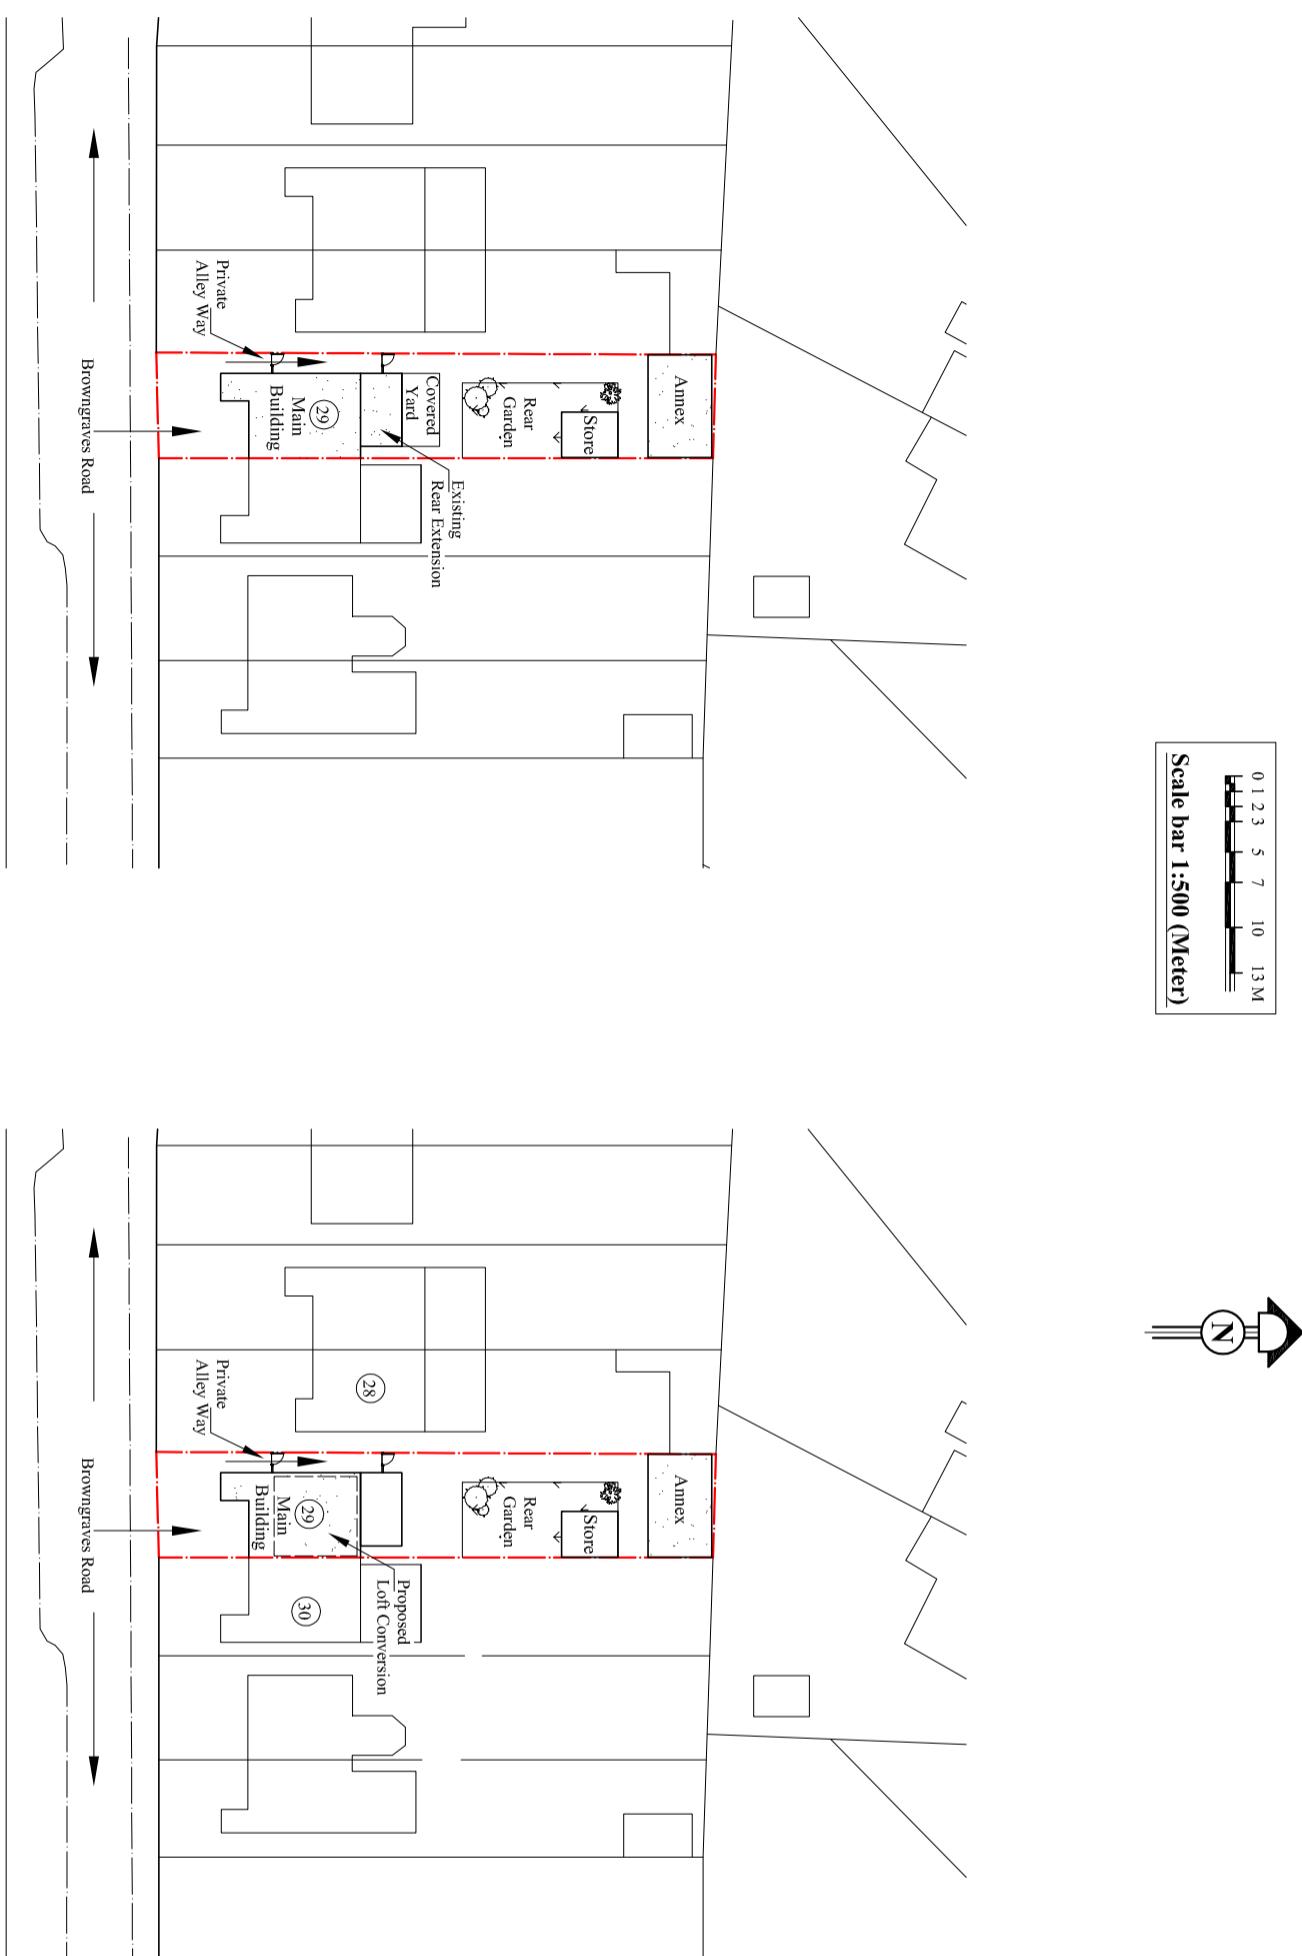

<p>Title: Existing and proposed Block plans</p> <p>Drawn by: <u>L.P</u> Str. Er. <u>---</u> Checked by: <u>R.K</u></p> <p>Project no: BAL-29BG Sheet Size A3 Sheet no.</p> <p>Date: 25/03/2024 Scale: 1:500</p>				
<p>Status: Lawful Development Certificate</p>				
<p>Client: Mr. Vijay Kumar Sharma</p> <p>Project: Loft Conversion involving the erection of a Hip to Gable roof extension incorporating a rear dormer. And installation of front two rooflights.</p> <p>Location: 29 Browngaves Road, Harlington, Middlesex, UB3 5BN.</p>				