




Note: This Drawing is for planning purpose and should not be used for construction.
All dimensions should be confirmed on site and any deviation should be reported back to designer.

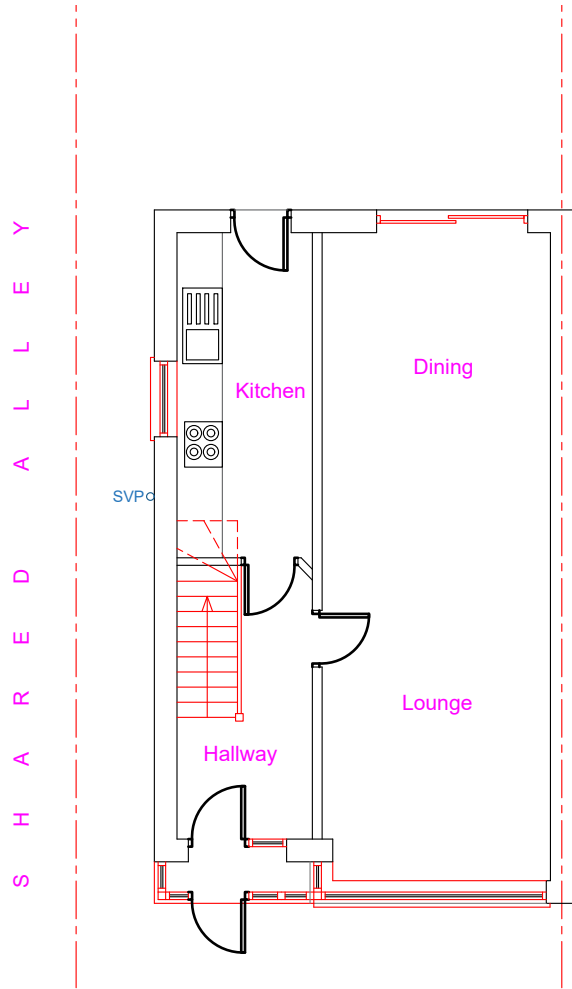


Existing Ground Floor Layout

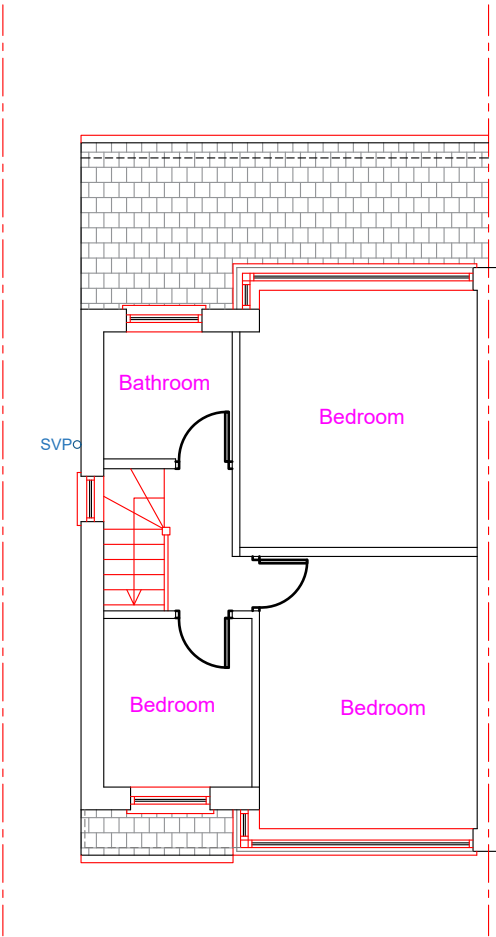

Existing First Floor Layout

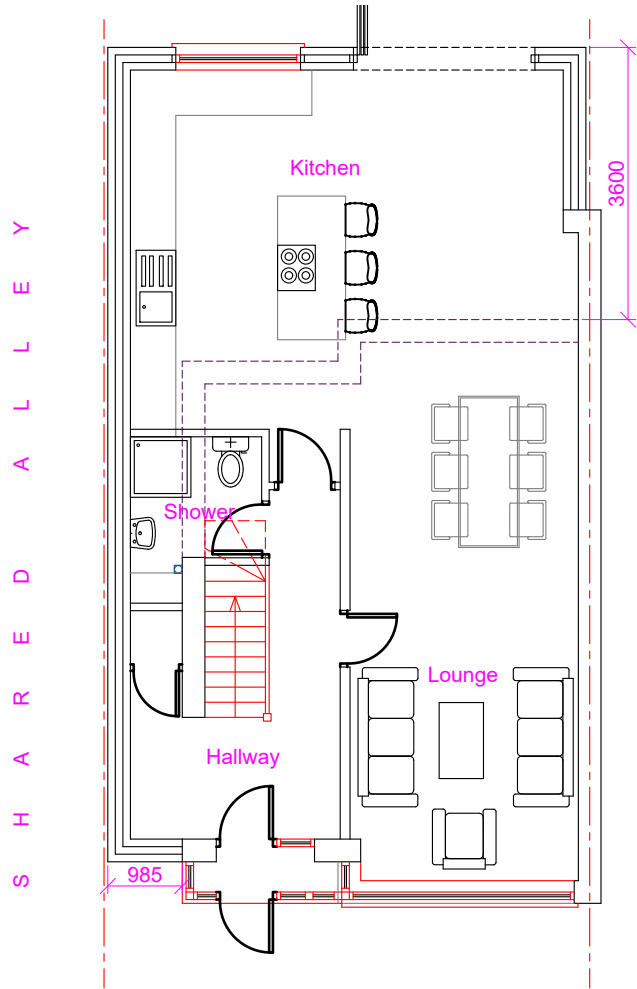

Proposed Ground Floor Layout

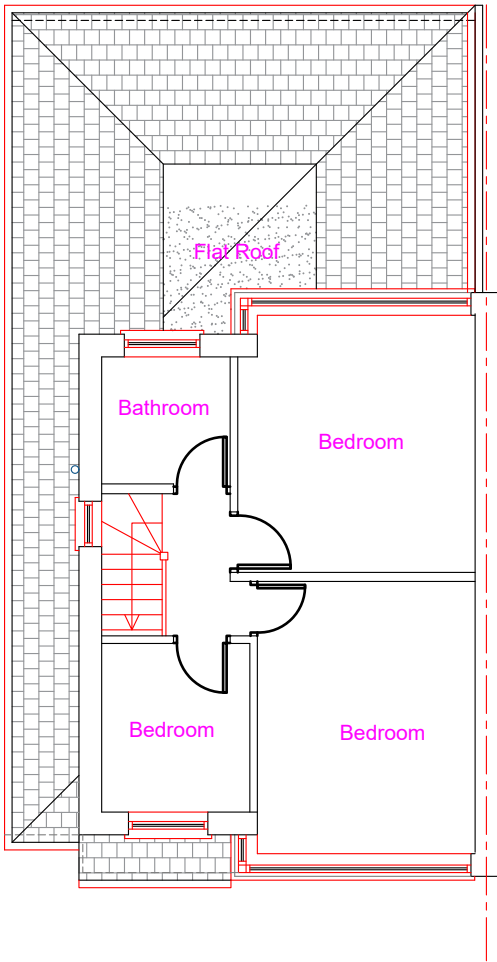

Proposed First Floor Layout

Proposed Development:
Single Storey Rear/Side
Wraparound Extension


Site Address:
242 Lansbury Drive
Hayes
UB4 8SJ

Revisions:		
Rev	Date	Description
A	10/10/2023	

Drawing Description:
Existing & Proposed Floor Layouts

Drawing No:
ART/2023/WA242LD/ELPL

Scale: 1:100
Paper Size: A3
Sheet No: 1 of 5

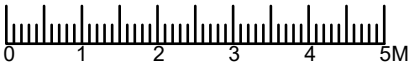

ART CONSULTANTS (UK) LTD
113 LONG LANE
STANWELL
TW19 7AL
M:07960071377
E: ARTCONSULTANTSUK@GMAIL.COM