


Notes:

- 1) Single storey wrap around extension has already been approved under planning application ref: 25267/APP/2023/2985
- 2) First floor side Part first floor rear extension extension will follow the building line of approved single storey wrap around extension.
- 3) Double storey side extension will benefit from small Parapet to avoid any overhand onto the shared alley.

Note: This Drawing is for planning purpose and should not be used for construction.
All dimensions should be confirmed on site and any deviation should be reported back to designer.

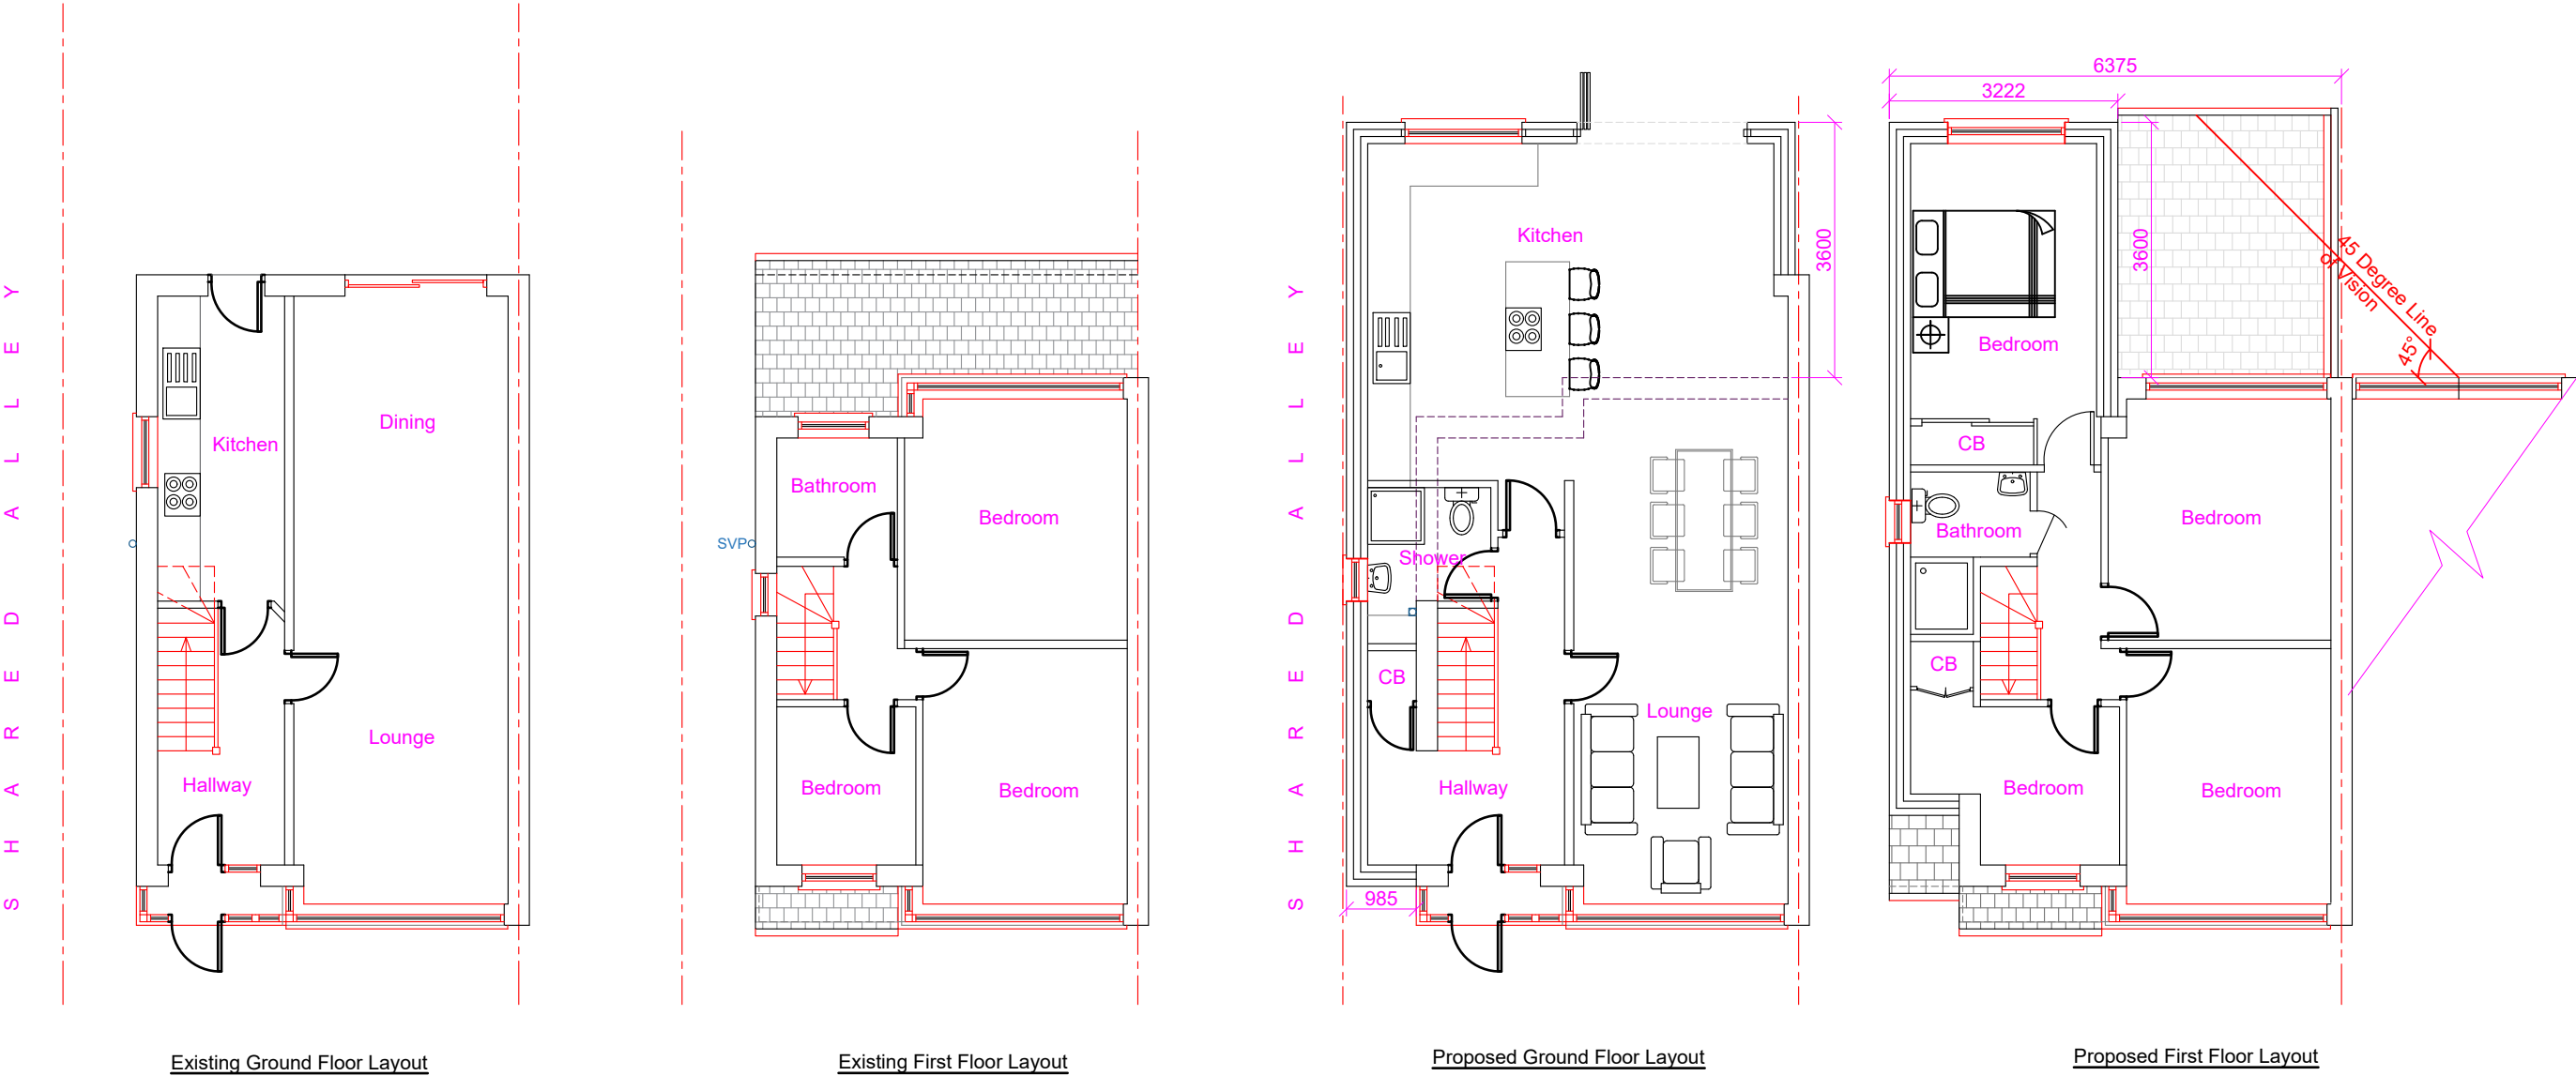

Proposed Development:

Two storey side extension and Part single and Part two storey rear extension

Site Address:

242 Lansbury Drive
Hayes
UB4 8SJ

Revisions:

Rev	Date	Description
A	10/01/2024	


Drawing Description:

Existing & Proposed Floor Layouts

Drawing No:

ART/2024/WA242LD/ELPL

Scale: 1:100
Paper Size: A3
Sheet No: 1 of 5

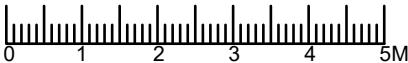

ART CONSULTANTS (UK) LTD

113 LONG LANE
STANWELL
TW19 7AL
M:07960071377
E: ARTCONSULTANTSUK@GMAIL.COM