


Note: This Drawing is for planning purpose and should not be used for construction.
All dimensions should be confirmed on site and any deviation should be reported back to designer.

The proposed work will comply with Policy D12a of the London plan

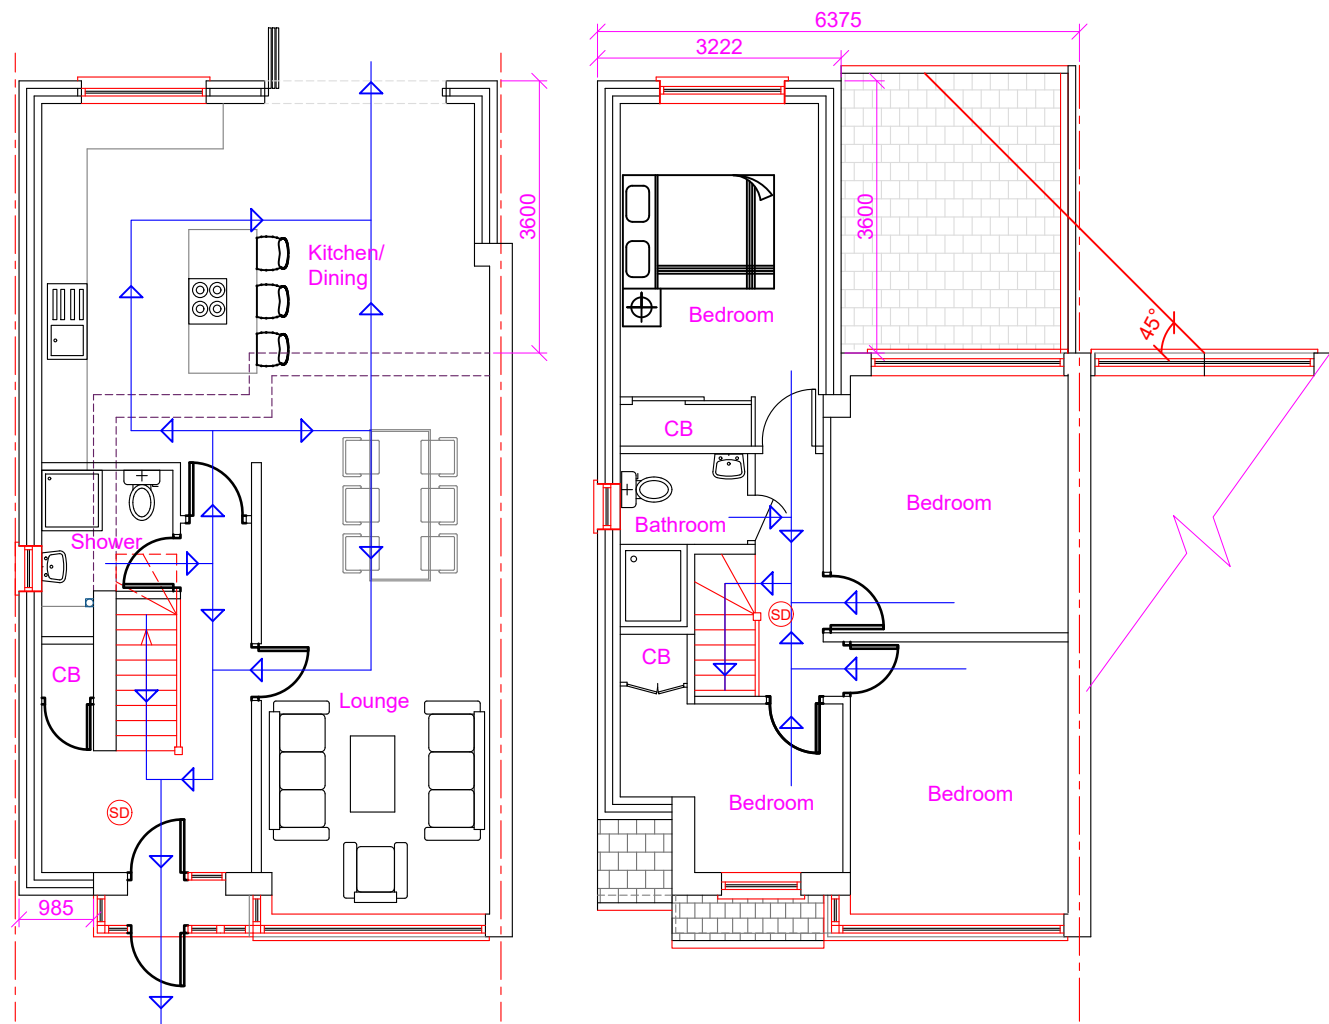

Proposed Ground Floor Layout

Proposed First Floor Layout

- Protected Escape route compliant with Building regulations Part B
- Wall compliant with BR Part B (30min Fire compliant)
- Interlinked Heat Detector
- Interlinked Smoke Detector

Proposed Development:
Two storey side extension and Part single and Part two storey rear extension


Site Address:
242 Lansbury Drive
Hayes
UB4 8SJ

Revisions:		
Rev	Date	Description
A	10/01/2024	

Drawing Description:
Fire Safety Plans

Drawing No:
ART/2023/WA242LD/FE

Scale: 1:100
Paper Size: A3
Sheet No: 4 of 5

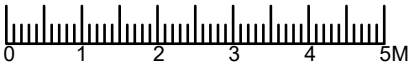

ART CONSULTANTS (UK) LTD
113 LONG LANE
STANWELL
TW19 7AL
M:07960071377
E: ARTCONSULTANTSUK@GMAIL.COM