


Note: This Drawing is for planning purpose and should not be used for construction.
All dimensions should be confirmed on site and any deviation should be reported back to designer.

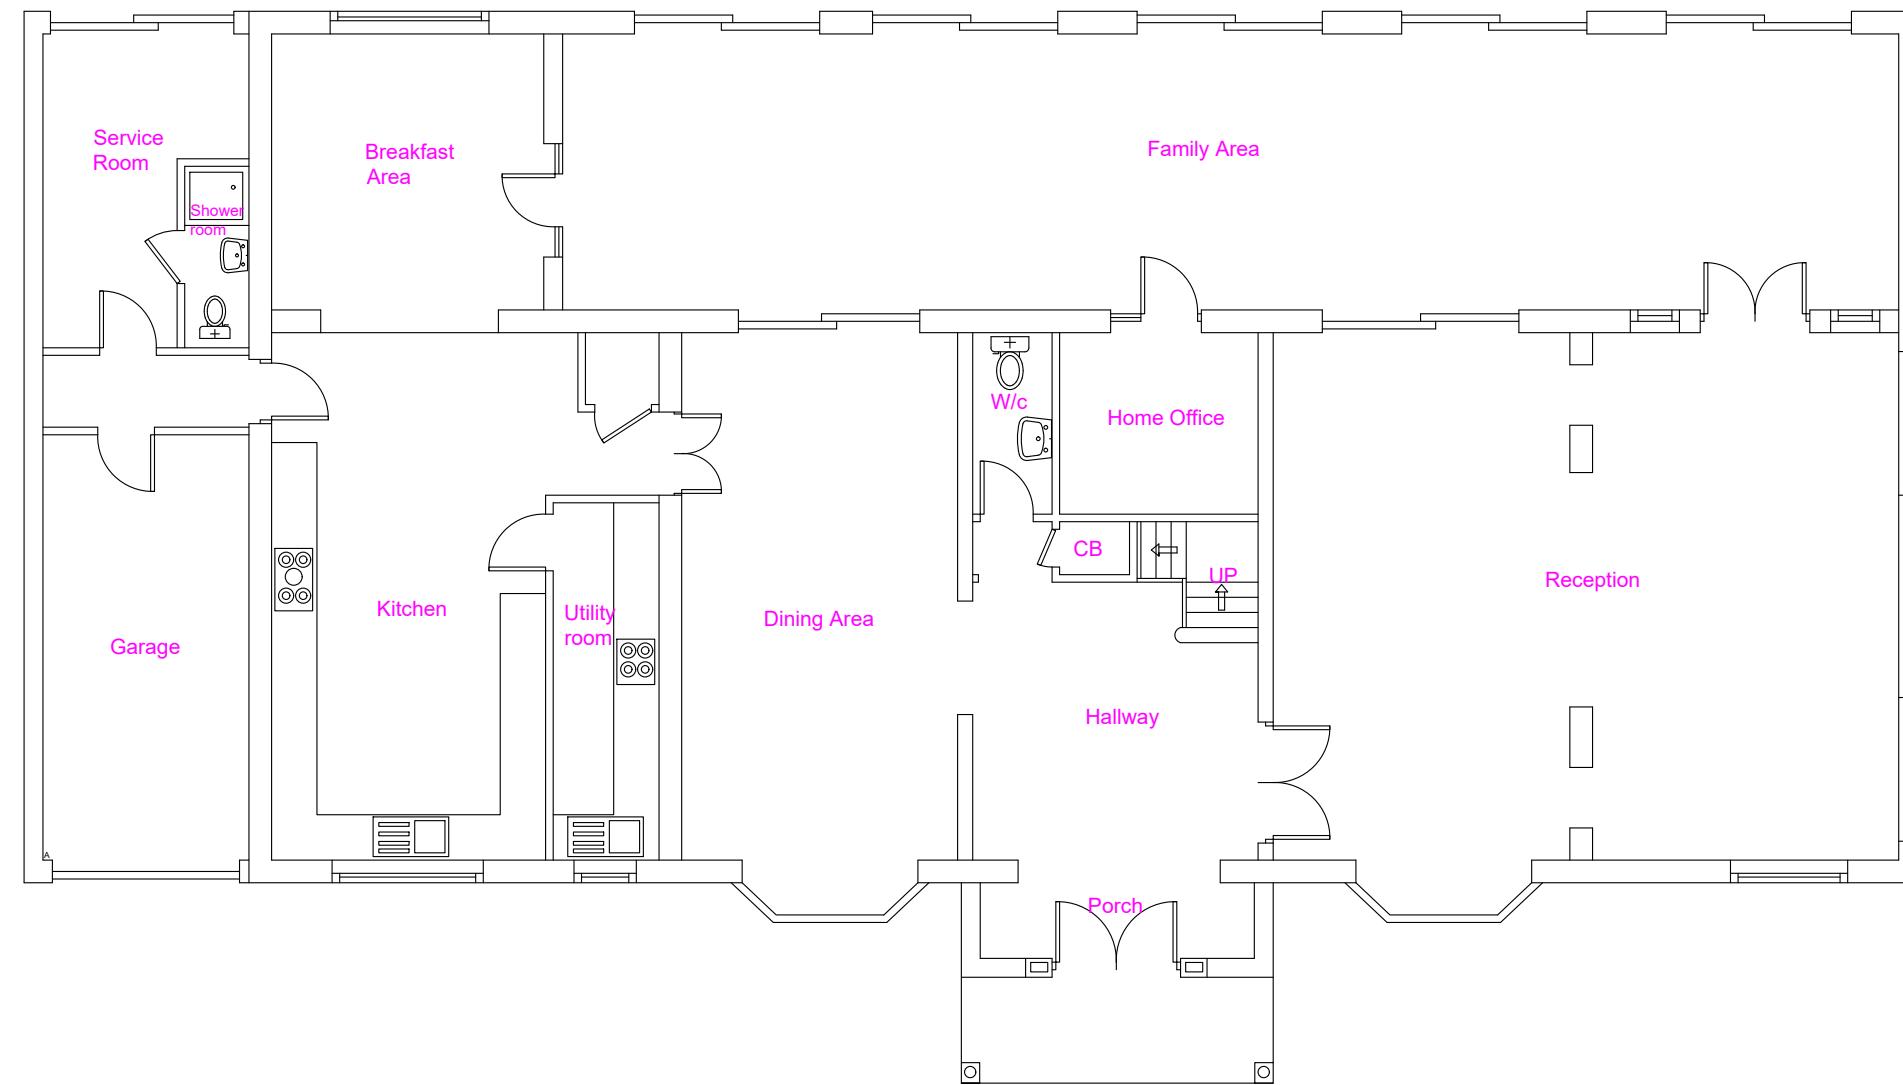

Existing Ground Floor Layout

Proposed Development: First floor Side & Part rear extensions and rear dormers	Site Address: 44 The Drive Ickenham UB10 8AG	Revisions: <table border="1"> <tr> <th>Rev</th><th>Date</th><th>Description</th></tr> <tr> <td>A</td><td>27/04/2023</td><td></td></tr> <tr> <td></td><td></td><td></td></tr> <tr> <td></td><td></td><td></td></tr> <tr> <td></td><td></td><td></td></tr> <tr> <td></td><td></td><td></td></tr> </table>	Rev	Date	Description	A	27/04/2023														Drawing Description: Existing Ground Floor Layout Drawing No: ART/2023/FF44TD/EL1	Scale: 1:100 Paper Size: A3 Sheet No: 1 of 11	ART CONSULTANTS (UK) LTD 113 LONG LANE STANWELL TW19 7AL M:07960071377 E: ARTCONSULTANTSUK@GMAIL.COM
Rev	Date	Description																					
A	27/04/2023																						

