


Note: This Drawing is for planning purpose and should not be used for construction.
All dimensions should be confirmed on site and any deviation should be reported back to designer.

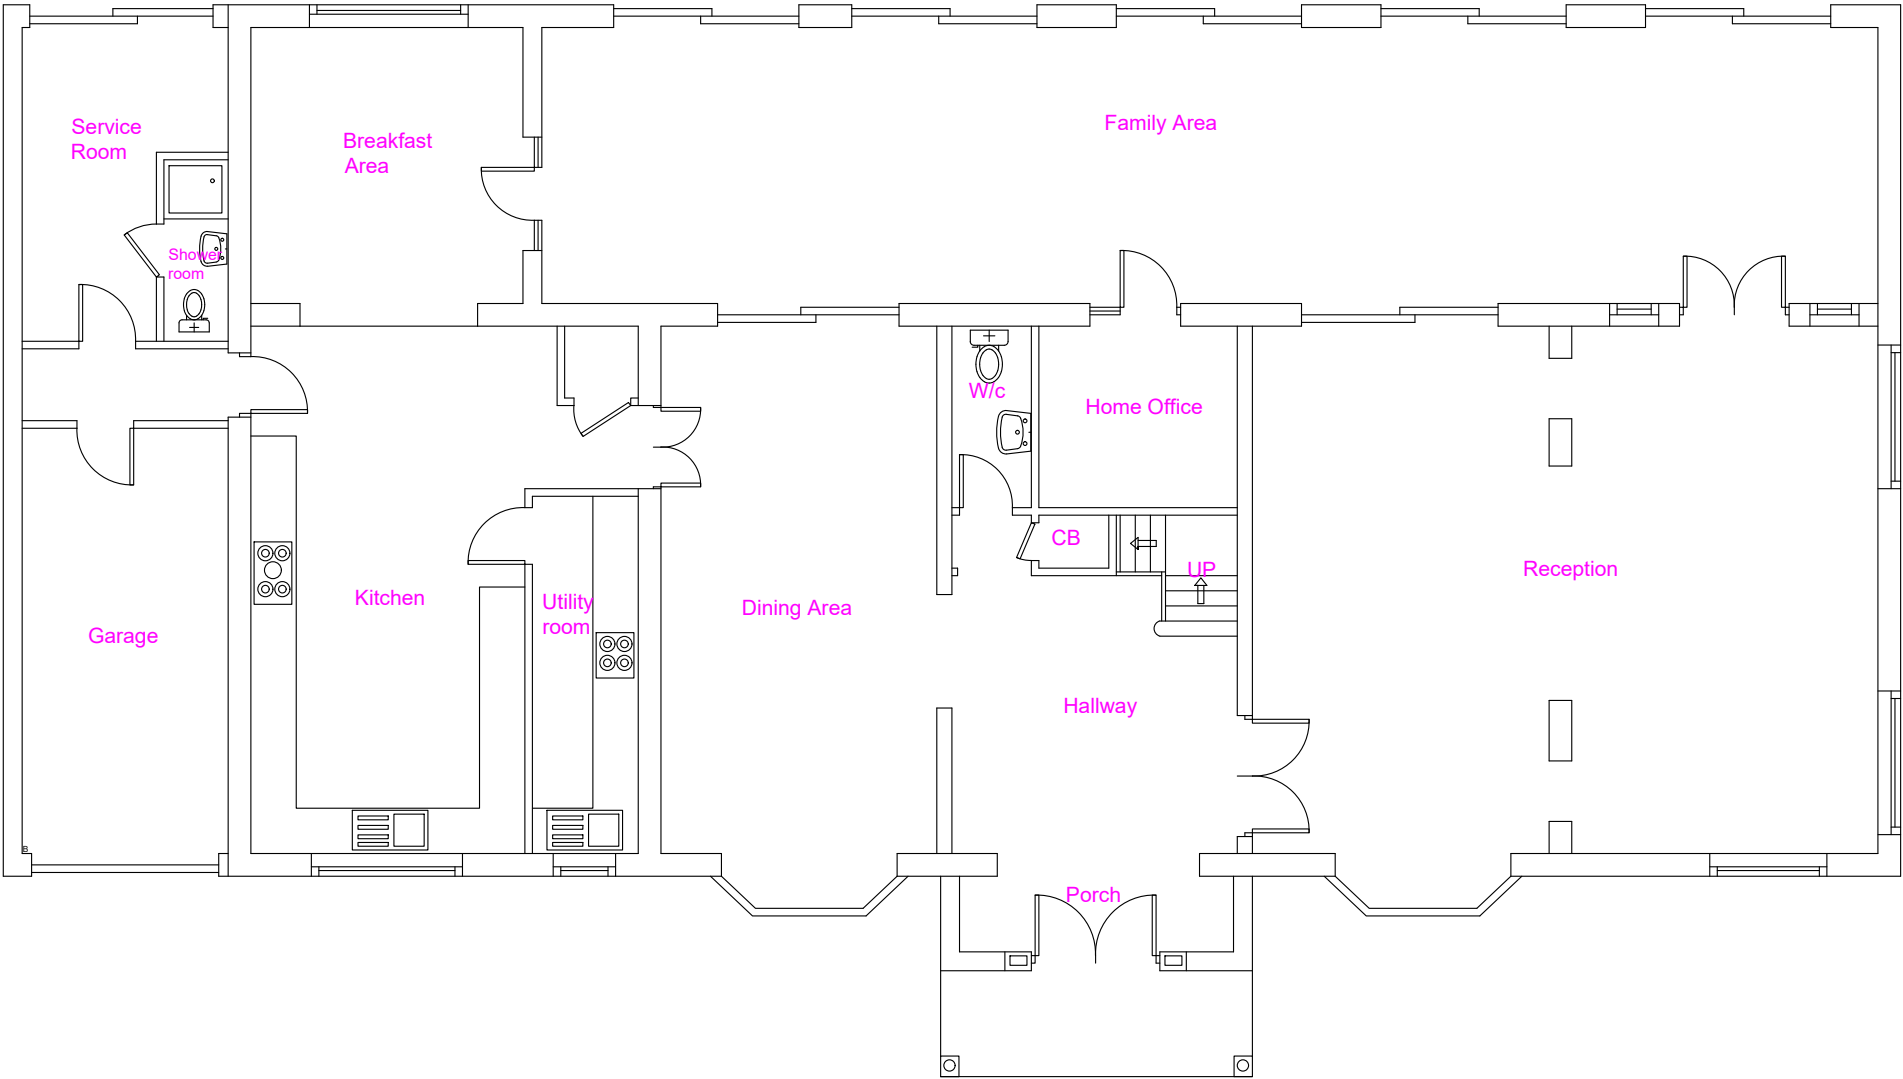

Proposed Ground Floor Layout

Proposed Development:

First floor Side & Part rear extensions and rear dormers

Site Address:

44 The Drive
Ickenham
UB10 8AG

Revisions:

Rev	Date	Description
A	29/01/2024	


Drawing Description:

Proposed Ground Floor Layout

Drawing No:

ART/2024/FF44TD/PL1

Scale: 1:100
Paper Size: A3
Sheet No: 4 of 11

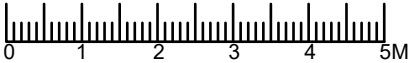

ART CONSULTANTS (UK) LTD
113 LONG LANE
STANWELL
TW19 7AL
M:07960071377
E: ARTCONSULTANTSUK@GMAIL.COM