


Note: This Drawing is for planning purpose and should not be used for construction.
All dimensions should be confirmed on site and any deviation should be reported back to designer.

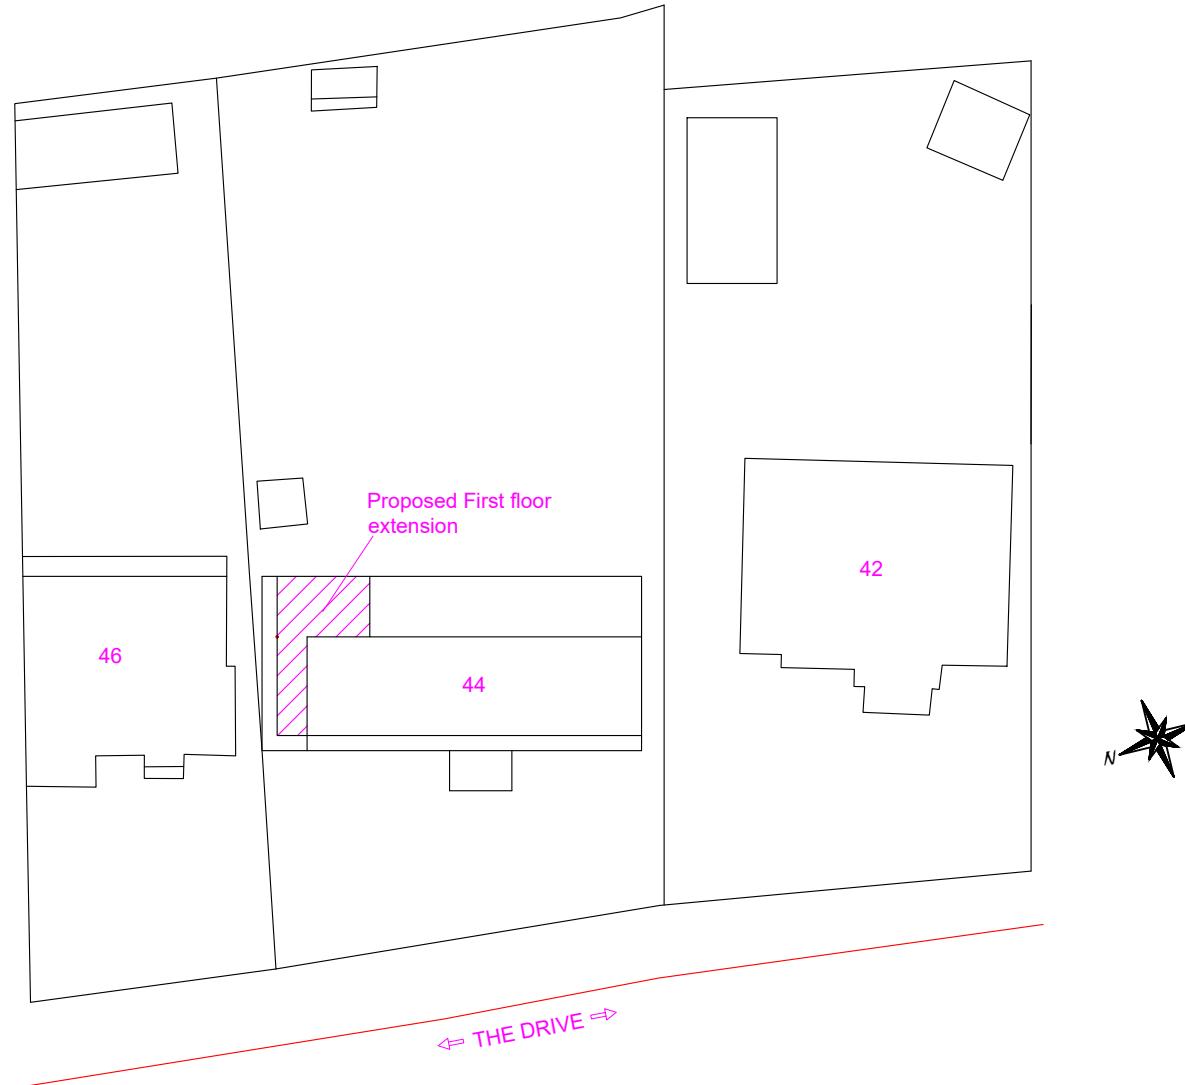

| Proposed Development: First floor Side & Part rear extensions and rear dormers | Site Address: 44 The Drive Ickenham UB10 8AG | Revisions: <table border="1"> <tr> <th>Rev</th> <th>Date</th> <th>Description</th> </tr> <tr> <td>A</td> <td>29/01/2024</td> <td></td> </tr> <tr> <td></td> <td></td> <td></td> </tr> <tr> <td></td> <td></td> <td></td> </tr> <tr> <td></td> <td></td> <td></td> </tr> </table> | Rev | Date | Description | A | 29/01/2024 | | | | | | | | | | | Drawing Description: Site and Location Plan Drawing No: ART/2024/FF44TD/SPLP | <p>Scale: 1:500, 1:1250 Paper Size: A3 Sheet No: 11 of 11</p> | ART CONSULTANTS (UK) LTD 113 LONG LANE STANWELL TW19 7AL M:07960071377 E: ARTCONSULTANTSUK@GMAIL.COM |
|--|--|--|-----|------|-------------|---|------------|--|--|--|--|--|--|--|--|--|--|---|---|---|
| Rev | Date | Description | | | | | | | | | | | | | | | | | | |
| A | 29/01/2024 | | | | | | | | | | | | | | | | | | | |
| | | | | | | | | | | | | | | | | | | | | |
| | | | | | | | | | | | | | | | | | | | | |
| | | | | | | | | | | | | | | | | | | | | |