



Proposed Ground Floor Layout @ 1:150

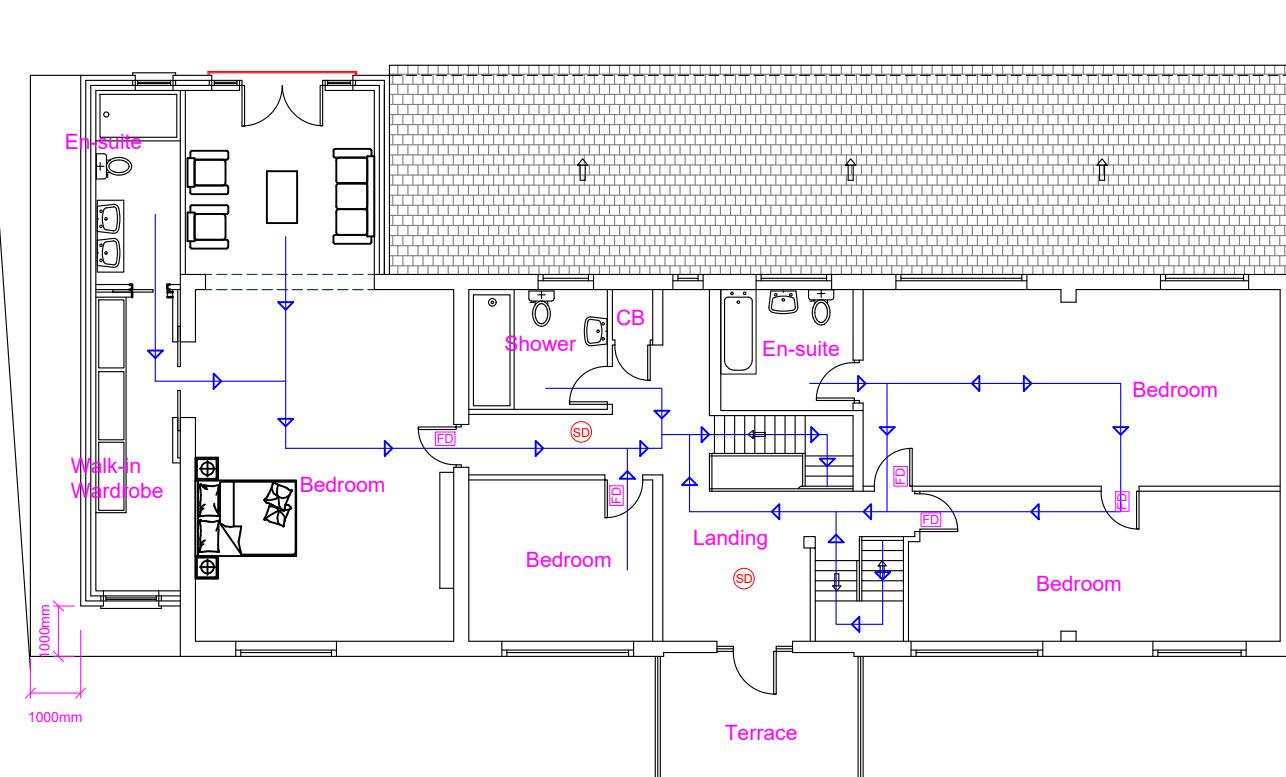

Proposed First Floor Layout @ 1:150

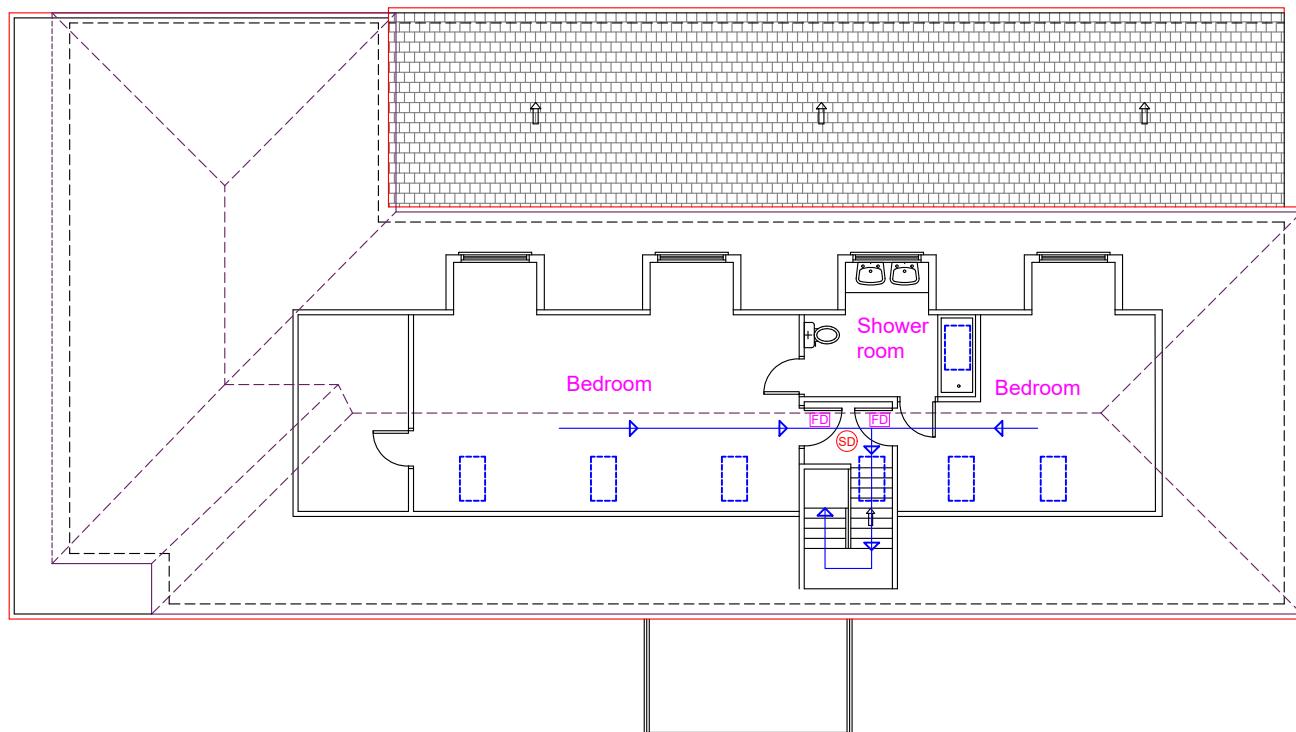

Proposed Second Floor Layout @ 1:150

- Protected Escape route compliant with Building regulations Part B
- Wall compliant with BR Part B (30min Fire compliant)
- (HD) Interlinked Heat Detector
- (SD) Interlinked Smoke Detector
- (FD) 30 Min Fire check door

The proposed work will comply with Policy D12a of the London plan

Note: This Drawing is for planning purpose and should not be used for construction.
All dimensions should be confirmed on site and any deviation should be reported back to designer.

Proposed Development: First floor Side & Part rear extensions and rear dormers	Site Address: 44 The Drive Ickenham UB10 8AG	Revisions: <table border="1"> <tr> <th>Rev</th> <th>Date</th> <th>Description</th> </tr> <tr> <td>A</td> <td>29/01/2024</td> <td></td> </tr> <tr> <td></td> <td></td> <td></td> </tr> <tr> <td></td> <td></td> <td></td> </tr> <tr> <td></td> <td></td> <td></td> </tr> </table>	Rev	Date	Description	A	29/01/2024											Drawing Description: Fire Safety Plans Drawing No: ART/2024/FF44TD/RP	Scale: 1:150 Paper Size: A3 Sheet No: 10 of 11 	ART CONSULTANTS (UK) LTD 113 LONG LANE STANWELL TW19 7AL M:07960071377 E: ARTCONSULTANTSUK@GMAIL.COM
Rev	Date	Description																		
A	29/01/2024																			