


Location Plan

Site Address: Greenacre, Kewferry Drive, Northwood, HA6 2NU

Date Produced: 06-Sep-2025

Scale: 1:2500 @A4

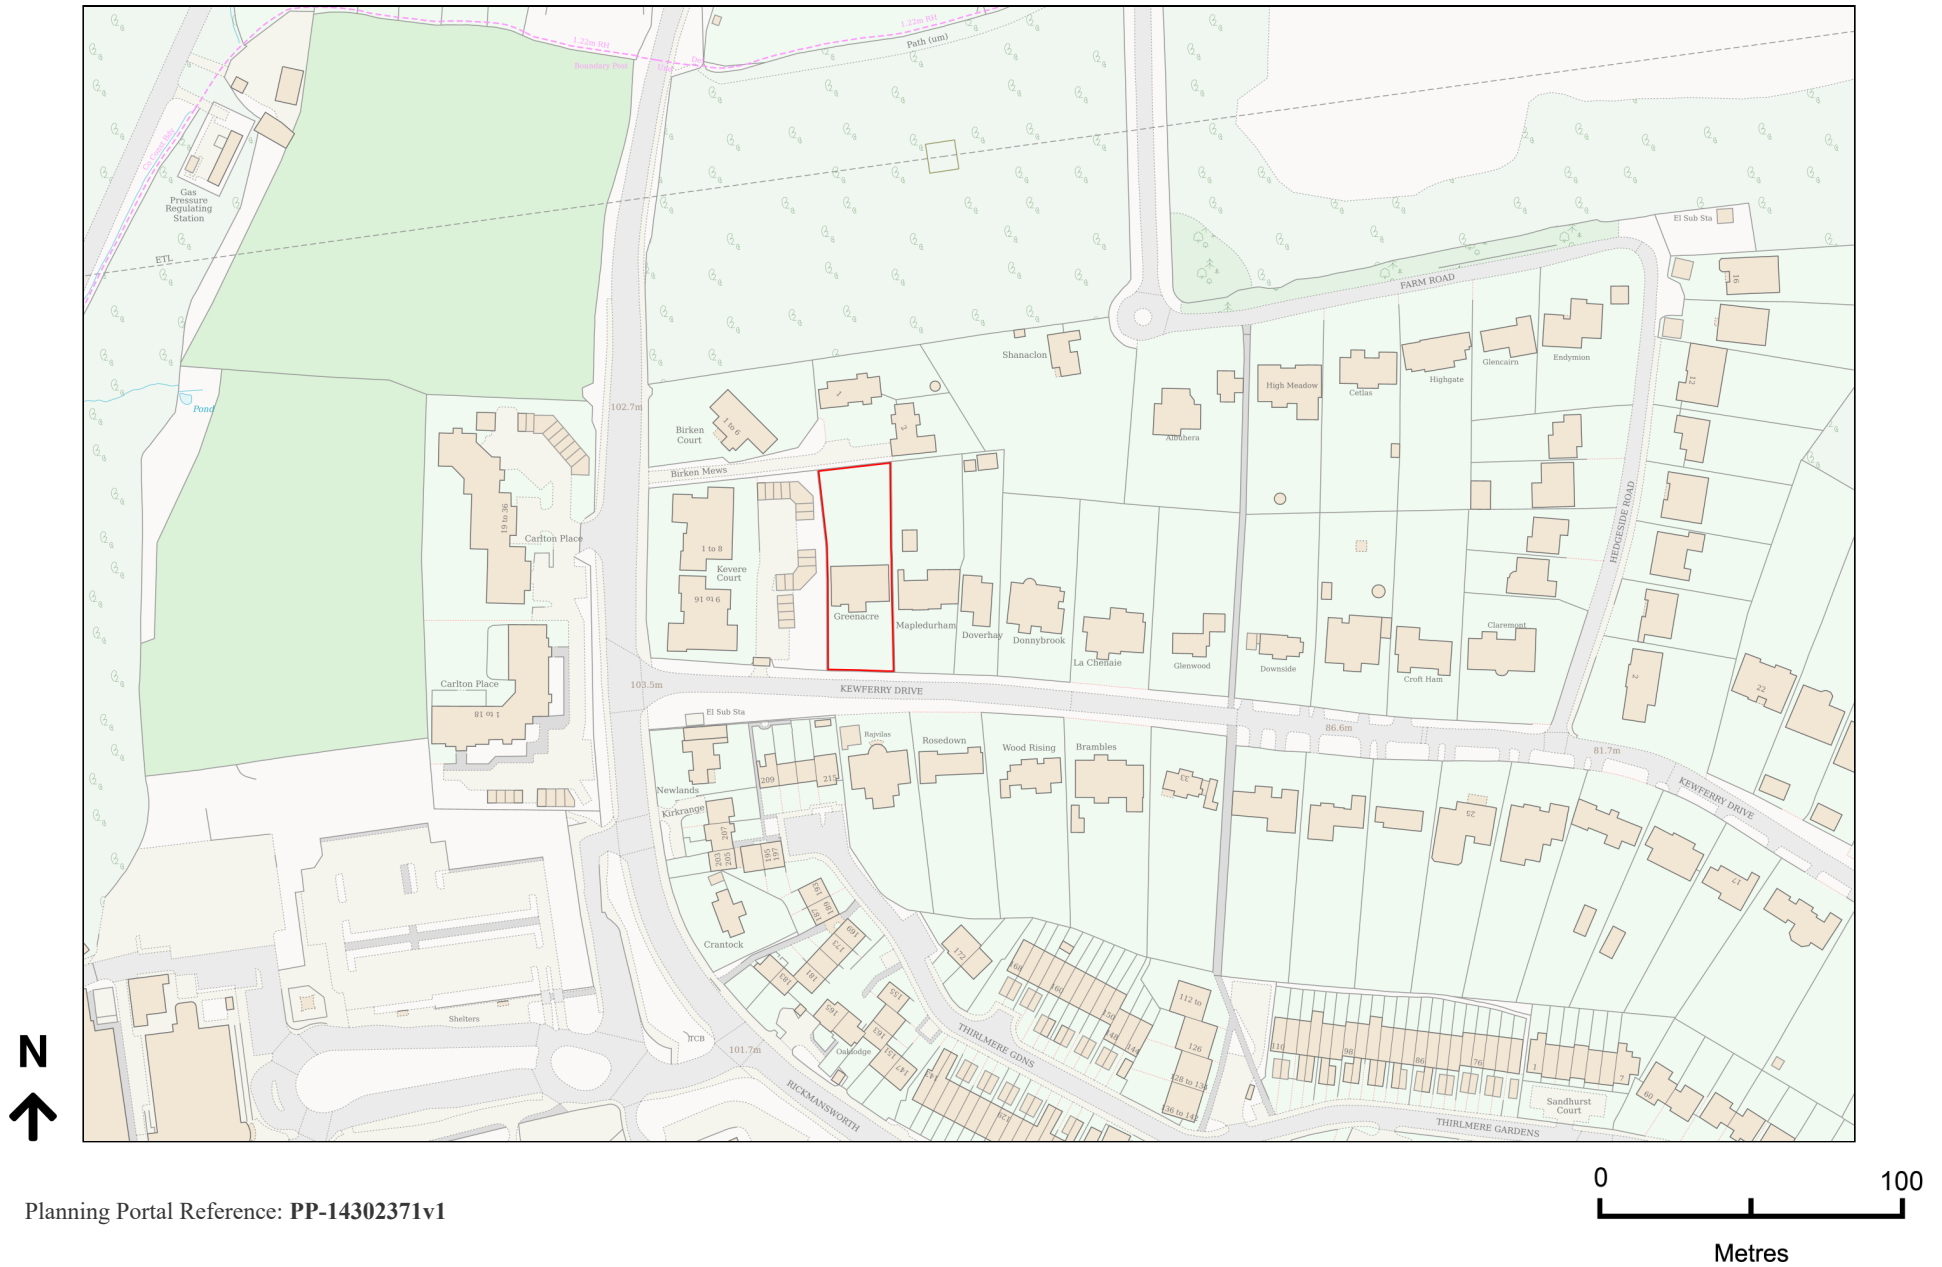

Planning Portal Reference: PP-14302371v1