


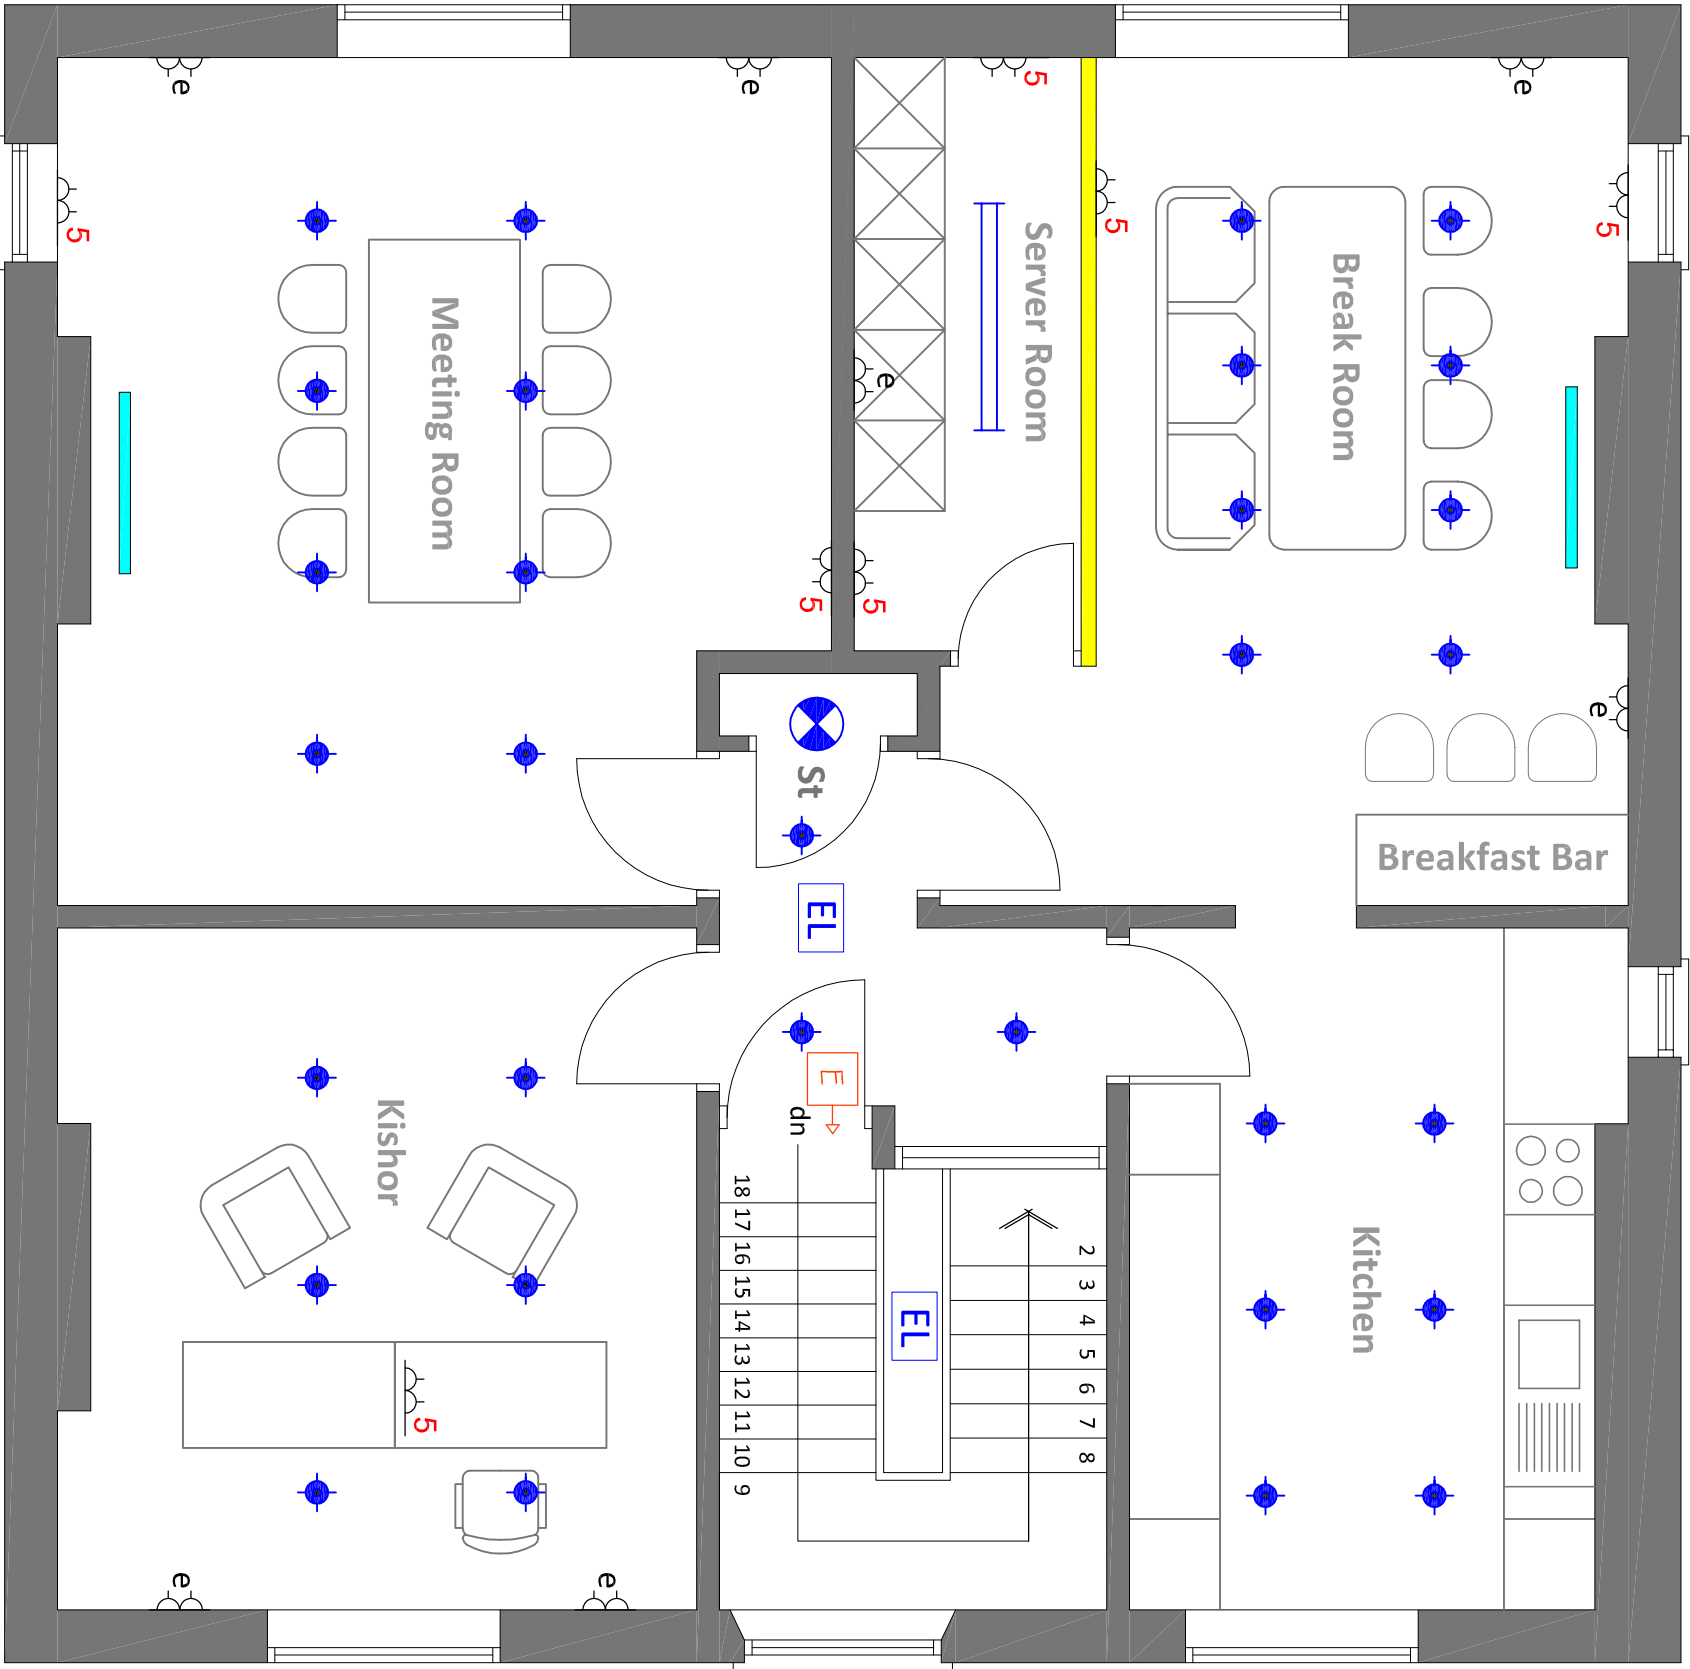

- NOTES:-
- 1) Existing light fittings to be removed unless otherwise stated
 - 2) Existing socket outlets to have covers replaced.

new LED dichroic downlighters

existing LED dichroic downlighters retained

LED pendant light fittings

LED angled track spotlights

1500 twin tube fluoro light fitting with diffuser

ceiling mounted light fitting

wall mounted flat TV screen

LED emergency light fitting

fire exit route

new twin socket outlet

existing twin socket outlet

new twin socket outlet with Cat 5

hand dryer

scale bar

PROPOSED
SECOND
FLOOR - 2 of 2

Elmsdale House,
31 The Green,
Money Lane,
West Drayton
UB7 7PN

dwg no:- 21.35.08 scale:- 1:50 @ A3 date:- Jan 2022

pgs design
mobile: 07827 930918
pgsdesign2014@gmail.com

Electrical & Furniture Layout