


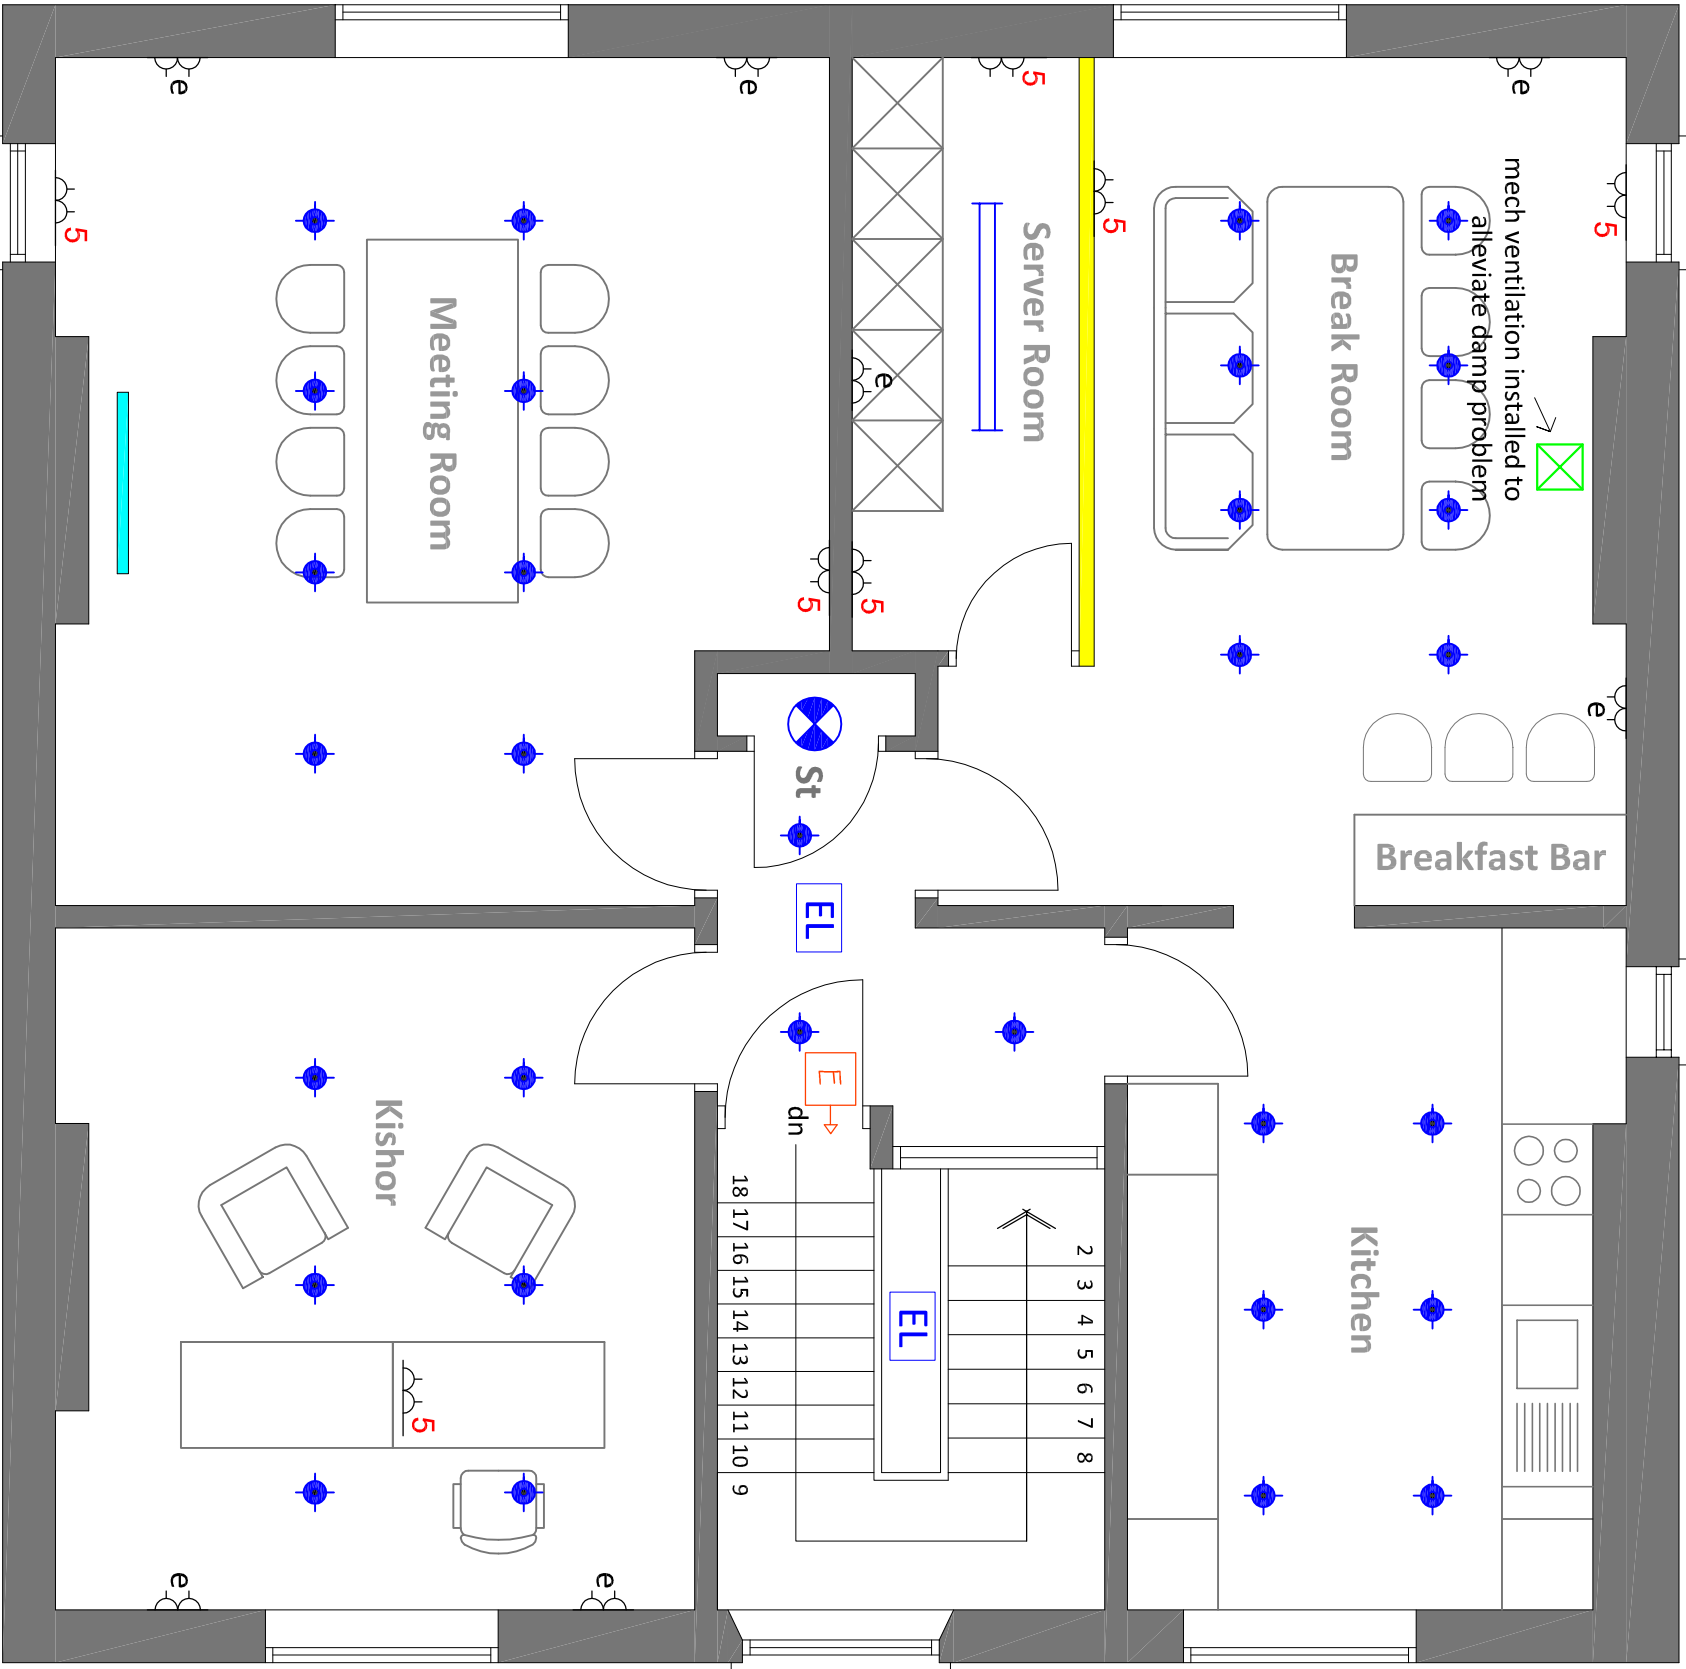

- NOTES:-
- 1) Existing light fittings to be removed unless otherwise stated
 - 2) Existing socket outlets to have covers replaced.




new LED dichroic downlighters



existing LED dichroic downlighters retained




LED angled track spotlights

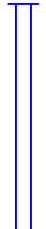

1500 twin tube fluoro light fitting with diffuser



ceiling mounted light fitting

 

wall mounted flat TV screen



LED emergency light fitting



fire exit route



new twin socket outlet




existing twin socket outlet



new twin socket outlet with Cat 5



hand dryer

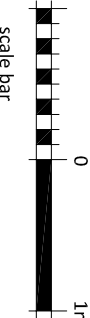

scale bar

**PROPOSED
SECOND
FLOOR - 2 of 2**

Elmsdale House,
31 The Green,
Money Lane,
West Drayton
UB7 7PN

REVISION A - Mar 3 2022
Various amendments
following site meeting
with Conservation Officer
on 1st March 2022

dwg no:- 21.35.08A scale:- 1:50 date:- A3 Jan 2022
pgs design
mobile: 07827 930918
pgsdesign2014@gmail.com

Electrical & Furniture Layout