

# Stanfords VectorMap


Proposed Ground  
Floor Alterations

Maracus  
Cottage

Proposed Pitched  
Roof Extension

Public  
footpath

SPRINGWELL LANE

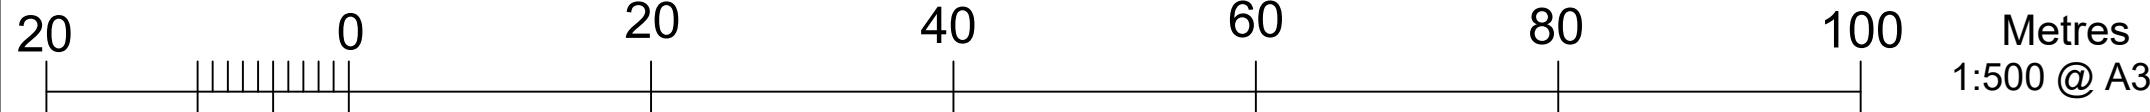

Production Date: 09 June 2025

© Crown copyright and database rights 2025 Ordnance Survey OS100035409.

Reproduction in whole or in part is prohibited without the permission of Ordnance Survey

Maracus Cottage Springwell Lane Harefield UB9 9PG

Proposed Site Plan (PSP R2) Additional notations added 6th Oct 2025