


# Stanfords VectorMap

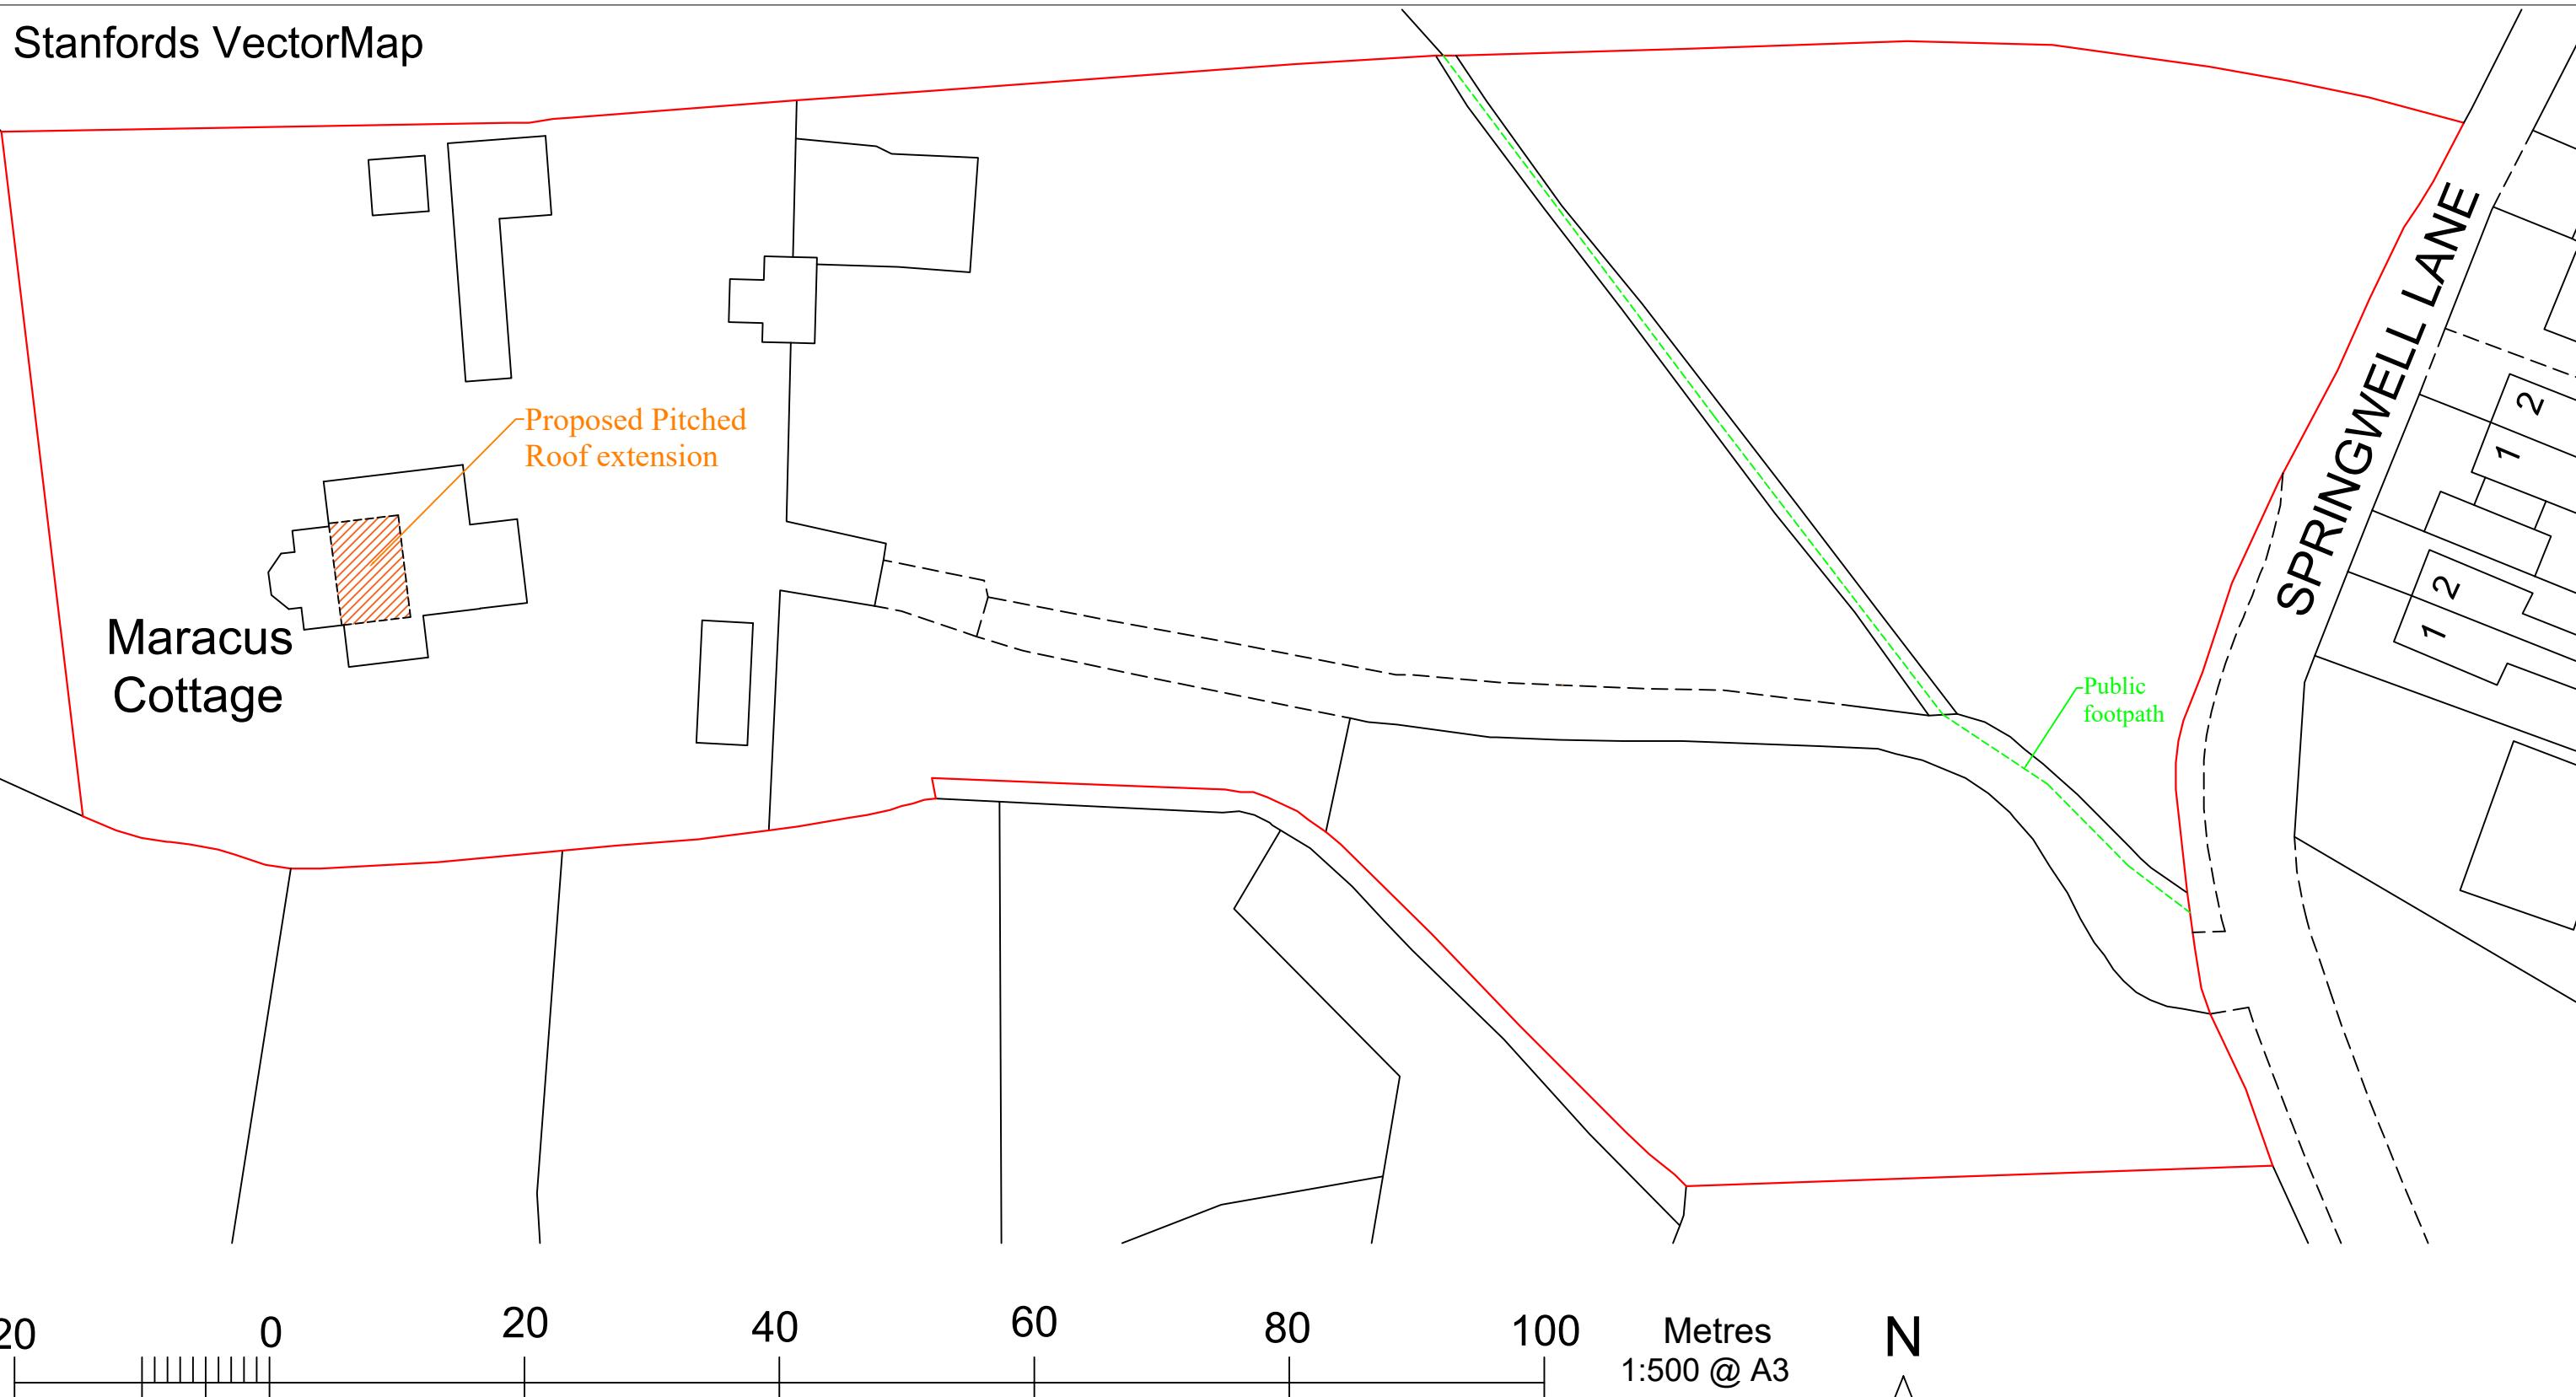

Production Date: 09 June 2025

© Crown copyright and database rights 2025 Ordnance Survey OS100035409.

Reproduction in whole or in part is prohibited without the permission of Ordnance Survey

Maracus Cottage Springwell Lane Harefield UB9 9PG

Proposed Site Plan (PSP)