




 

EXISTING ANOTHER SIDE ELEVATION

 

EXISTING SIDE ELEVATION

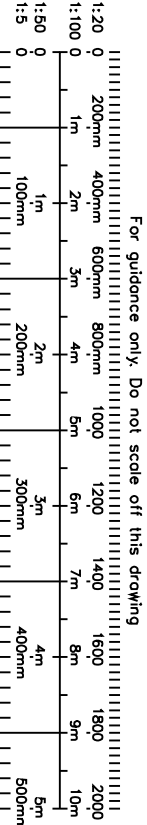



CRAFTED SPACES

ARCHITECTURE + URBANISUM

DESIGNING WITH SOCIAL, ECONOMIC, & ENVIRONMENTAL SUSTAINABILITY

(00) 07973988237

Applicant:

MR GILL & MR DHILLON

Job Title:

47 COLDHARBOUR LANE, HAYES, UB3 3EE

Drawing Title:

EXISTING ELEVATIONS

Scale: 1:100

Date: 01/01/2023

Drawing No.

PA-2233-05

Print Size

A3

Revision

Drawing Status

FOR PLANNING APPROVAL