


PROPOSED ANOTHER SIDE ELEVATION

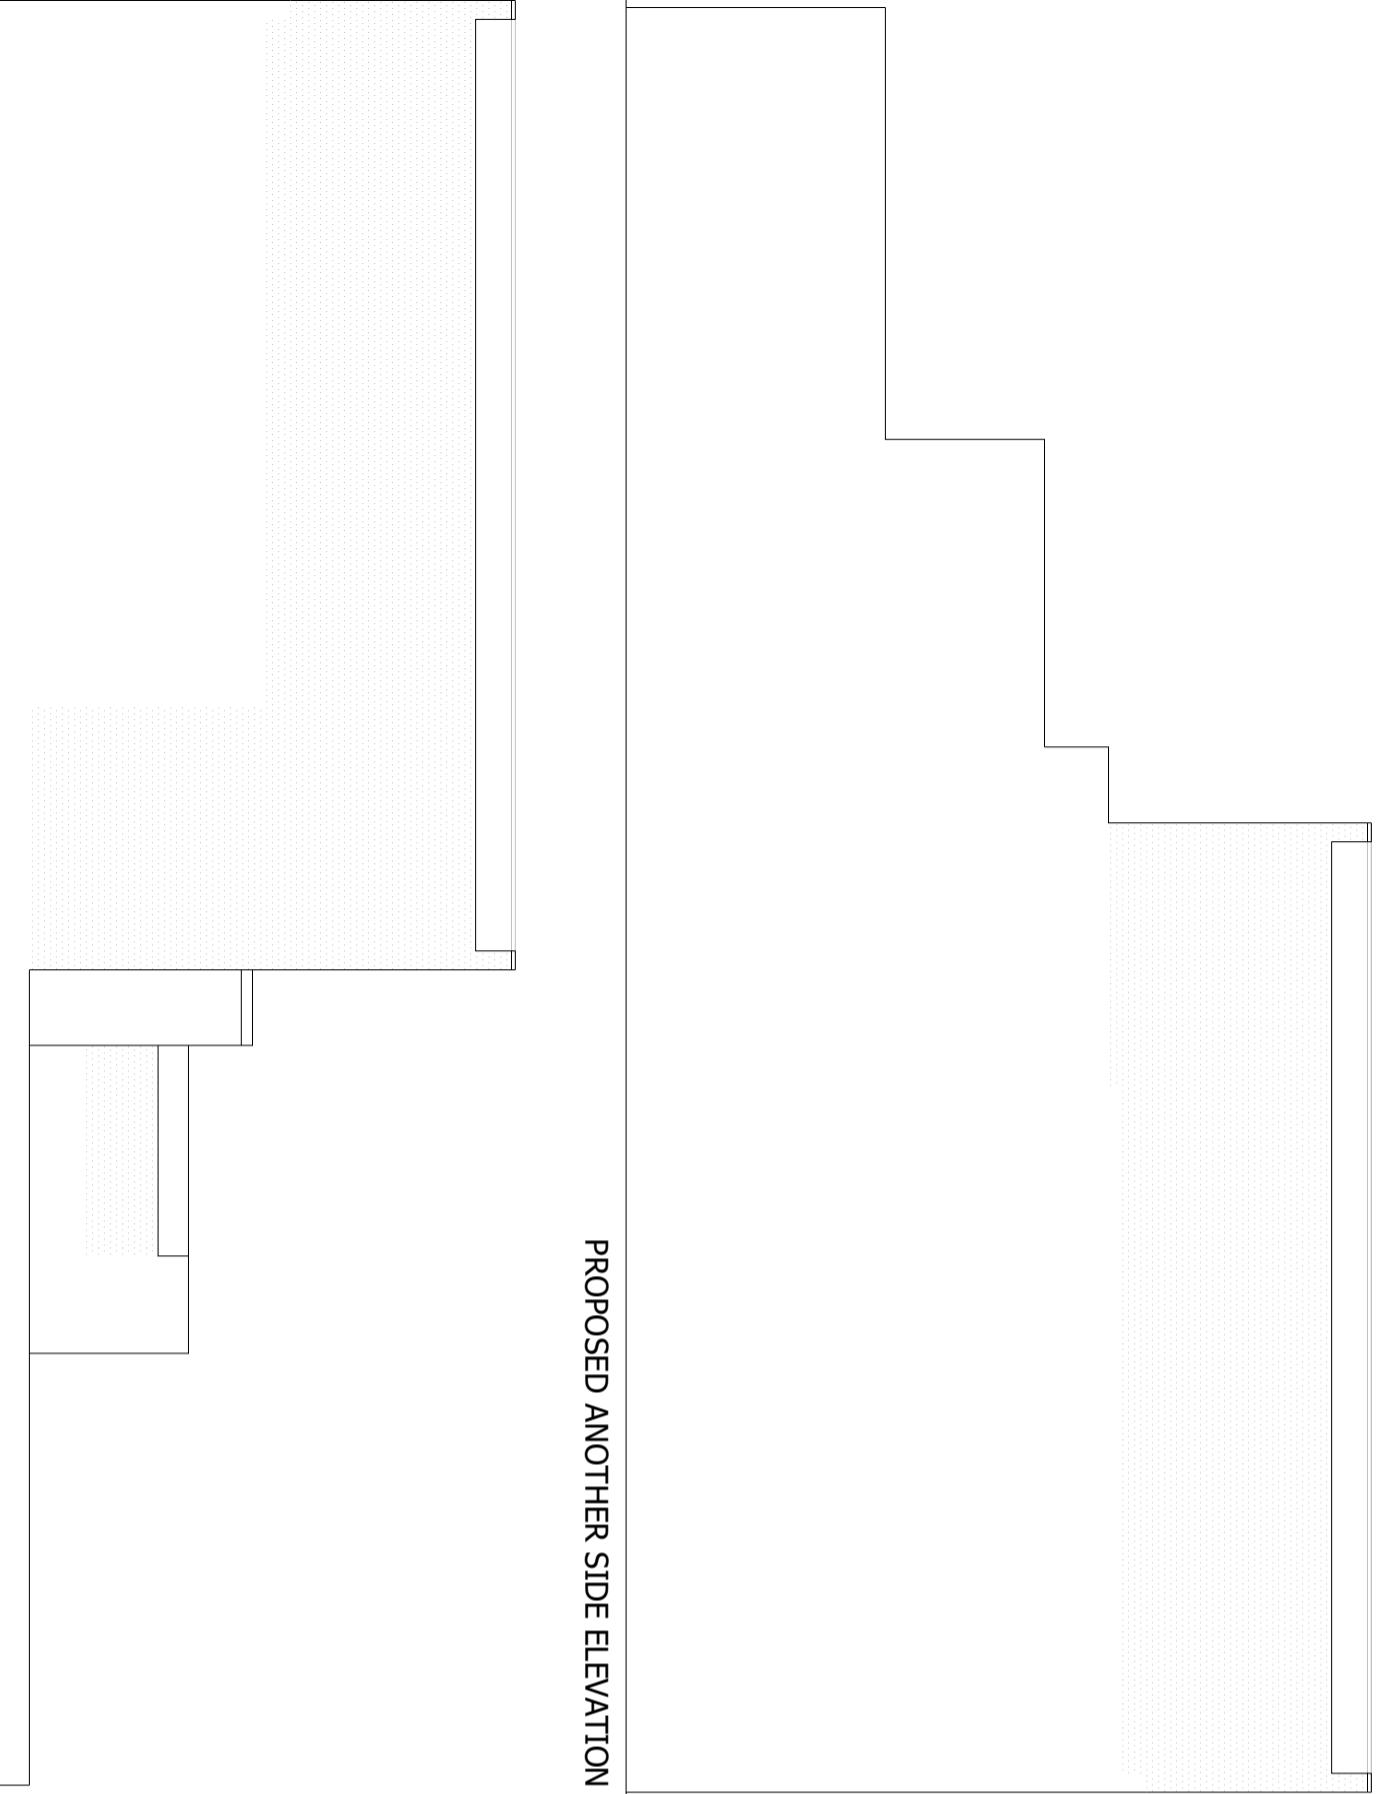

PROPOSED SIDE ELEVATION



For guidance only. Do not scale off this drawing
1:100 0 1m 2m 3m 4m 5m 6m 7m 8m 9m 10m
1:150 0 100mm 200mm 300mm 400mm 500mm
1:20 0 200mm 400mm 600mm 800mm 1000 1200 1400 1600 1800 2000

Applicant:
MR GILL & MR DHILLON
Job Title:
47 COLDHARBOUR LANE, HAYES, UB3 3EE

Drawing Title:
PROPOSED ELEVATIONS

Scale: 1:100 Drawing No. Print Size Revision
Date: 01/01/2023 PA-2233-11 A3

Drawing Status
FOR PLANNING APPROVAL

PROPOSED ROOF LIGHTS WOULD NOT PROTRUDE
MORE THAN 150MM BEYOND THE PLANE OF THE
SLOPE OF THE ORIGINAL ROOF WHEN MEASURED
FROM THE PERPENDICULAR WITH THE EXTERNAL
SURFACE OF THE ORIGINAL ROOF

PROPOSED MATERIALS USED IN ANY EXTERIOR WORK
WOULD BE OF A SIMILAR APPEARANCE TO THOSE
USED IN THE CONSTRUCTION OF THE
EXTERIOR OF THE EXISTING DWELLING HOUSE