



PROPOSED ANOTHER SIDE ELEVATION

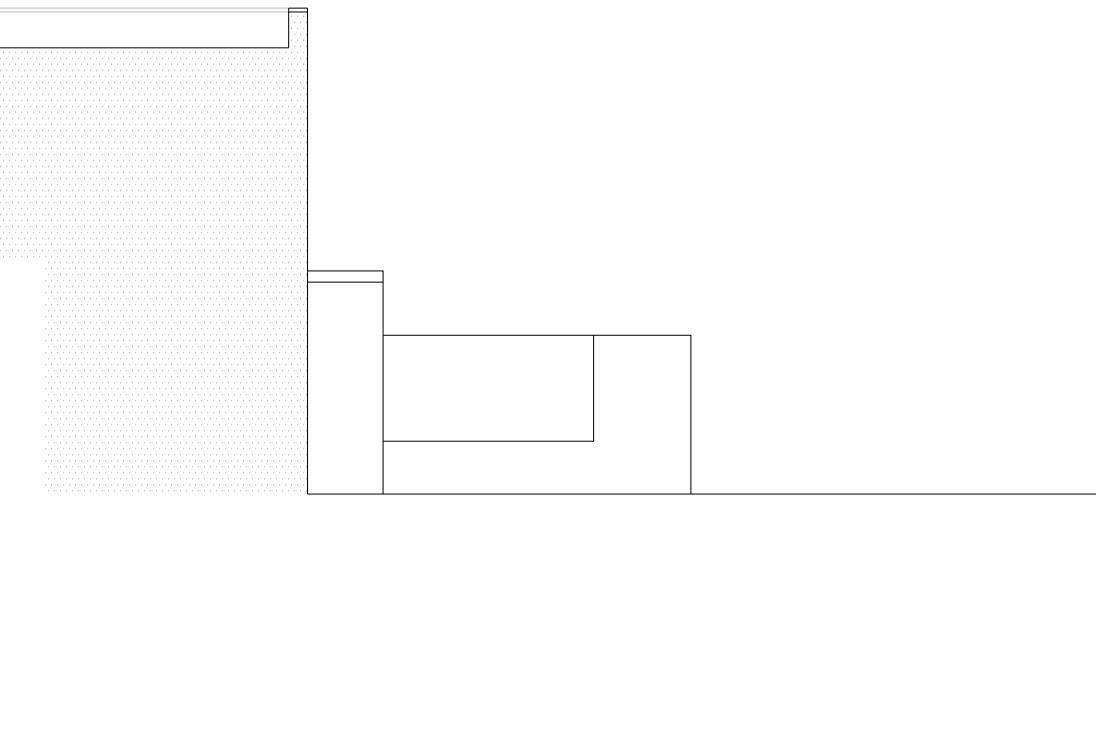

PROPOSED SIDE ELEVATION

PROPOSED ROOF LIGHTS WOULD NOT PROTRUDE MORE THAN 150MM BEYOND THE PLANE OF THE SLOPE OF THE ORIGINAL ROOF WHEN MEASURED FROM THE PERPENDICULAR WITH THE EXTERNAL SURFACE OF THE ORIGINAL ROOF

PROPOSED MATERIALS USED IN ANY EXTERIOR WORK WOULD BE OF A SIMILAR APPEARANCE TO THOSE USED IN THE CONSTRUCTION OF THE EXTERIOR OF THE EXISTING DWELLING HOUSE

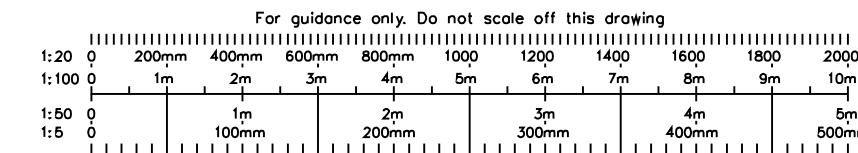

Applicant: <b>MR GILL &amp; MR DHILLON</b>	Job Title: <b>47 COLDHARBOUR LANE, HAYES, UB3 3EE</b>	Drawing Title: <b>PROPOSED ELEVATIONS</b>	Scale: 1:100 Date: 01/01/2023 Drawing No. PA-2233-11 Print Size <b>A3</b> Revision <b>A</b>
Drawing Status <b>FOR PLANNING APPROVAL</b>			