

GENERAL NOTES

LIGHTING :-
ALL LIGHTING TO BE POSITIONED TO AVOID DIRECT GLARE ON THE EYES OF THE USER AND UNWANTED REFLECTIONS FROM THE SCREEN OR OPERATING FEATURES. GLARE FROM LIGHTING TO BE AVOIDED.

SIGNAGE :-

ALL SIGNAGE TO CONFORM TO BS 8300:2001 SECTIONS 9.2.3. VISUAL SIGNS.

ALL NEW GLAZING CONFORMS TO BS 6206.

ALL ELECTRICAL WORK CONFORMS TO BS 7671.

IT IS ASSUMED THAT ALL PRELIMINARY WORKS CARRIED OUT CONTRACTED BY THE SITE OWNER (SHOULD THEY BE REQUIRED BY THE PROJECT) ARE COMPLETED IN ACCORDANCE WITH CURRENT BUILDING REGULATIONS 2010 AND AMENDMENTS THEREAFTER

SITE NOTES

FLOOR CONSTRUCTION:
CERAMIC TILE ON 270MM FLOATING CONCRETE
TIIW INSTALL
REMOVE EXISTING GLAZING PANEL

MODIFY / CUT DOWN SHUTTER - NEW GUIDE, ANGLE AND INFILL REQUIRED
(FIX GUIDE TO EX. ALUM. FRAME)

INSTALL: GREY LAMINATE PANEL, PLINTH, BOX IN PLINTH, ATM, ELECTRICS AND
NON-ILLUMINATED DIBOND SIGNAGE

MAKE GOOD INTERNAL APERTURE WITH WHITE PLASTIC TRIM

NOTE:
- NO ASBESTOS REG. CSS TO ARRANGE ASBESTOS SURVEY REQUIRED PRIOR TO
FURTHER SURVEYS AND INVASIVE WORKS COMMENCING

- NO ACCESS TO ROLLER SHUTTER AT TIME OF SURVEY



- DUE TO ANGLED INTERNAL WALL & GLAZING LIMITATIONS ATM CANNOT BE INSTALLED
THROUGH SILICONE JOINTED GLAZING IN SURVEYED LOCATION TO FAR RHIS

- NO ATM ENCLOSURE INSTALLED AS STATED BY CASH-ZONE


- SHOP HAS A BASEMENT / NO FLOOR SUPPORT REQUIRED BY CSS SURVEY OR
PARKING RESTRICTIONS APPLY CYCLE LANE & DOUBLE YELLOW LINES TO SHOP

PARKING TICKETS LIKELY

WORK TO BE CARRIED OUT BY OTHERS
PROVIDE FULL ACCESS FOR ASBESTOS SURVEY AND ANY ADDITIONAL SITE SURVEYS
RELOCATE 1 X SEATING, 1 X TABLE, 1 X LED SIGN & 1 X FIRE EXTINGUISHER

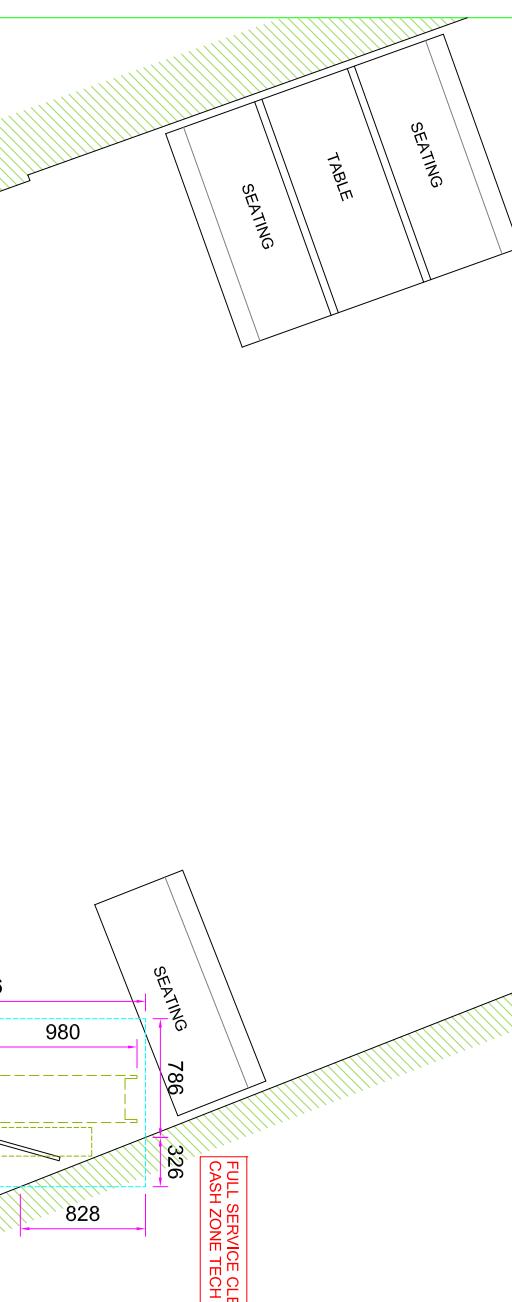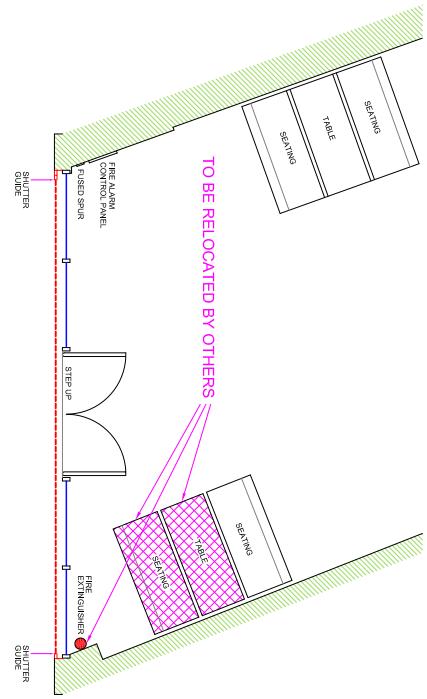

EXISTING ELEVATION

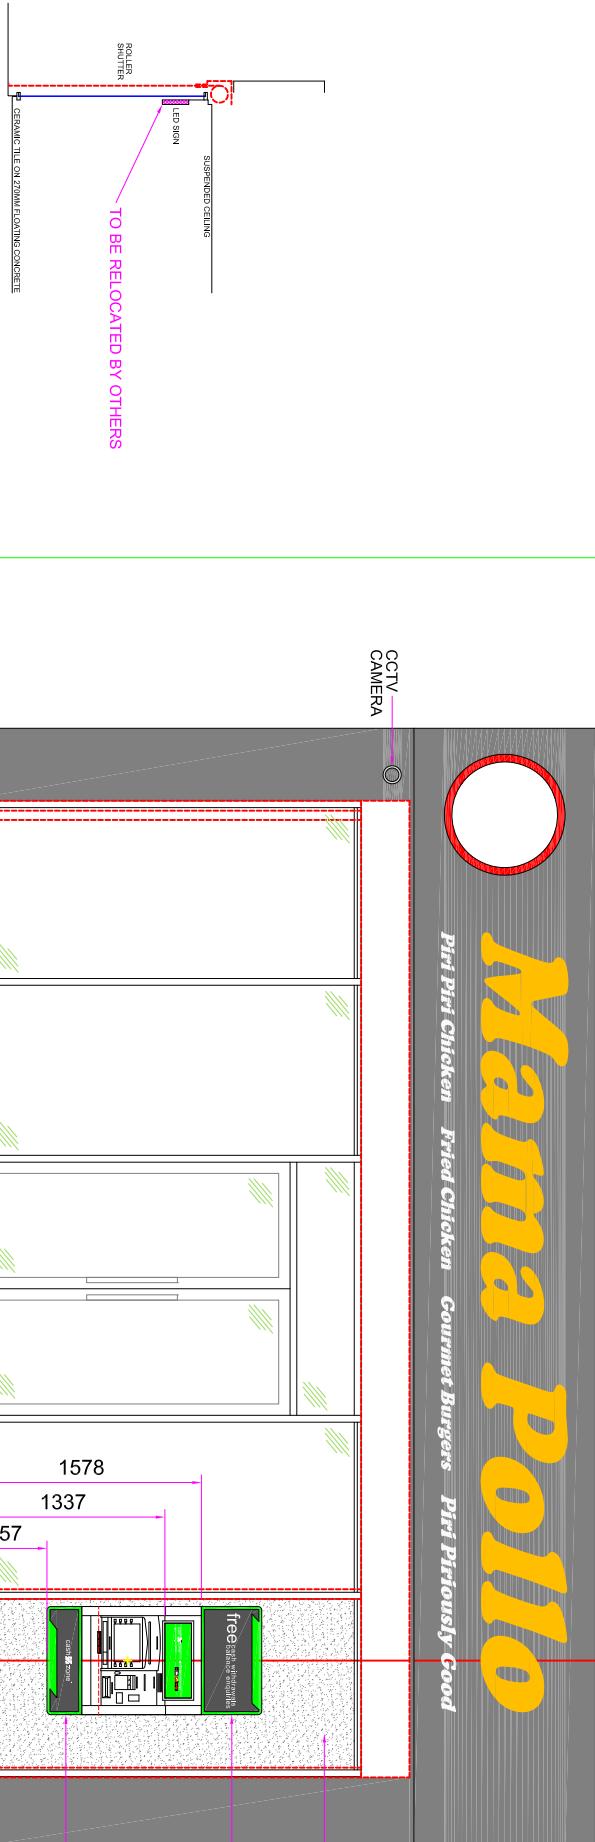

EXISTING SECTION VIEW A-A

0 1 2 3 4 5 6 7 8 9 10
Scale in Metres

PROPOSED ELEVATION

0 1 2 3 4 5 6 7 8 9 10
Scale in Metres

SECTION VIEW A-A

0 1 2 3 4 5 6 7 8 9 10
Scale 1:50

SITE ADDRESS

MAMA POLLO
13 COLDHARBOUR LANE,
HAYES,
UB3 3EA

TITLE
PROPOSED AUTOMATED TELLER MACHINE (ATM)
INSTALLATION FOR CASHZONE

04
03
02

01

01

