
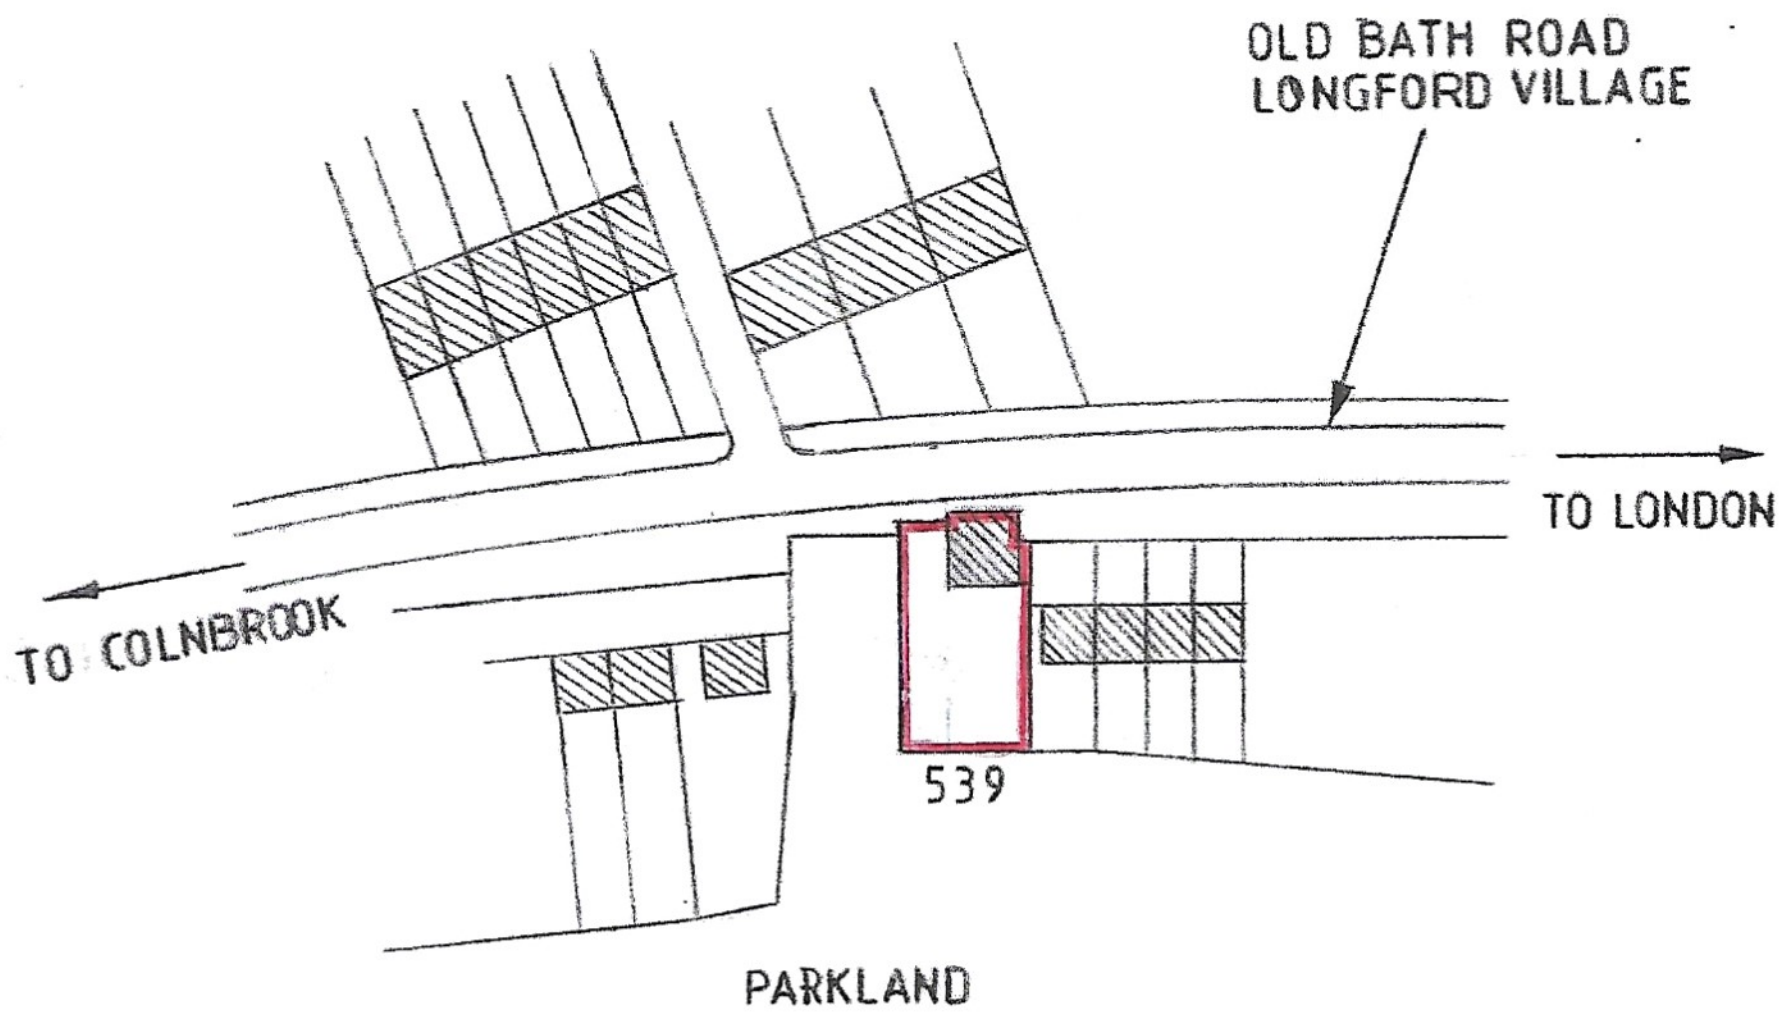


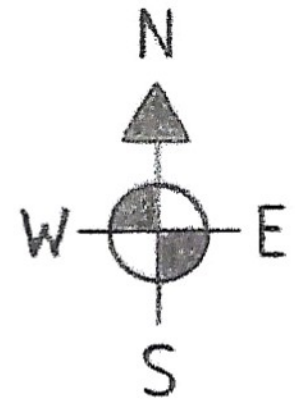

LOCATION PLAN
SCALE 1:1250

SHT. 1 OF 7

539 BATH RD. LONGFORD UB7 0EL

REPLACEMENT OF EXISTING PVC WINDOWS & DOORS.

APPLICATION. 25464/APP/2025/459 (ORIG. APP. PP-13743140)