

- Do Not Scale - If In Doubt Ask -

drawings produced by


 **aw design**

aw design, architectural glazing design consultancy,
2 Milsum Terrace, Lathom, Liverpool, Merseyside, L41 2BL
t: 07738 231332 e: aw_design_uk@yahoo.co.uk

FOR APPROVAL

All dimensions to be confirmed or provided by architect / main contractor unless otherwise agreed

STATUS A Approved/No Further Comment	☐
STATUS B Provisional with comment	☐
STATUS C Rejected	☐
Date	
Signature	

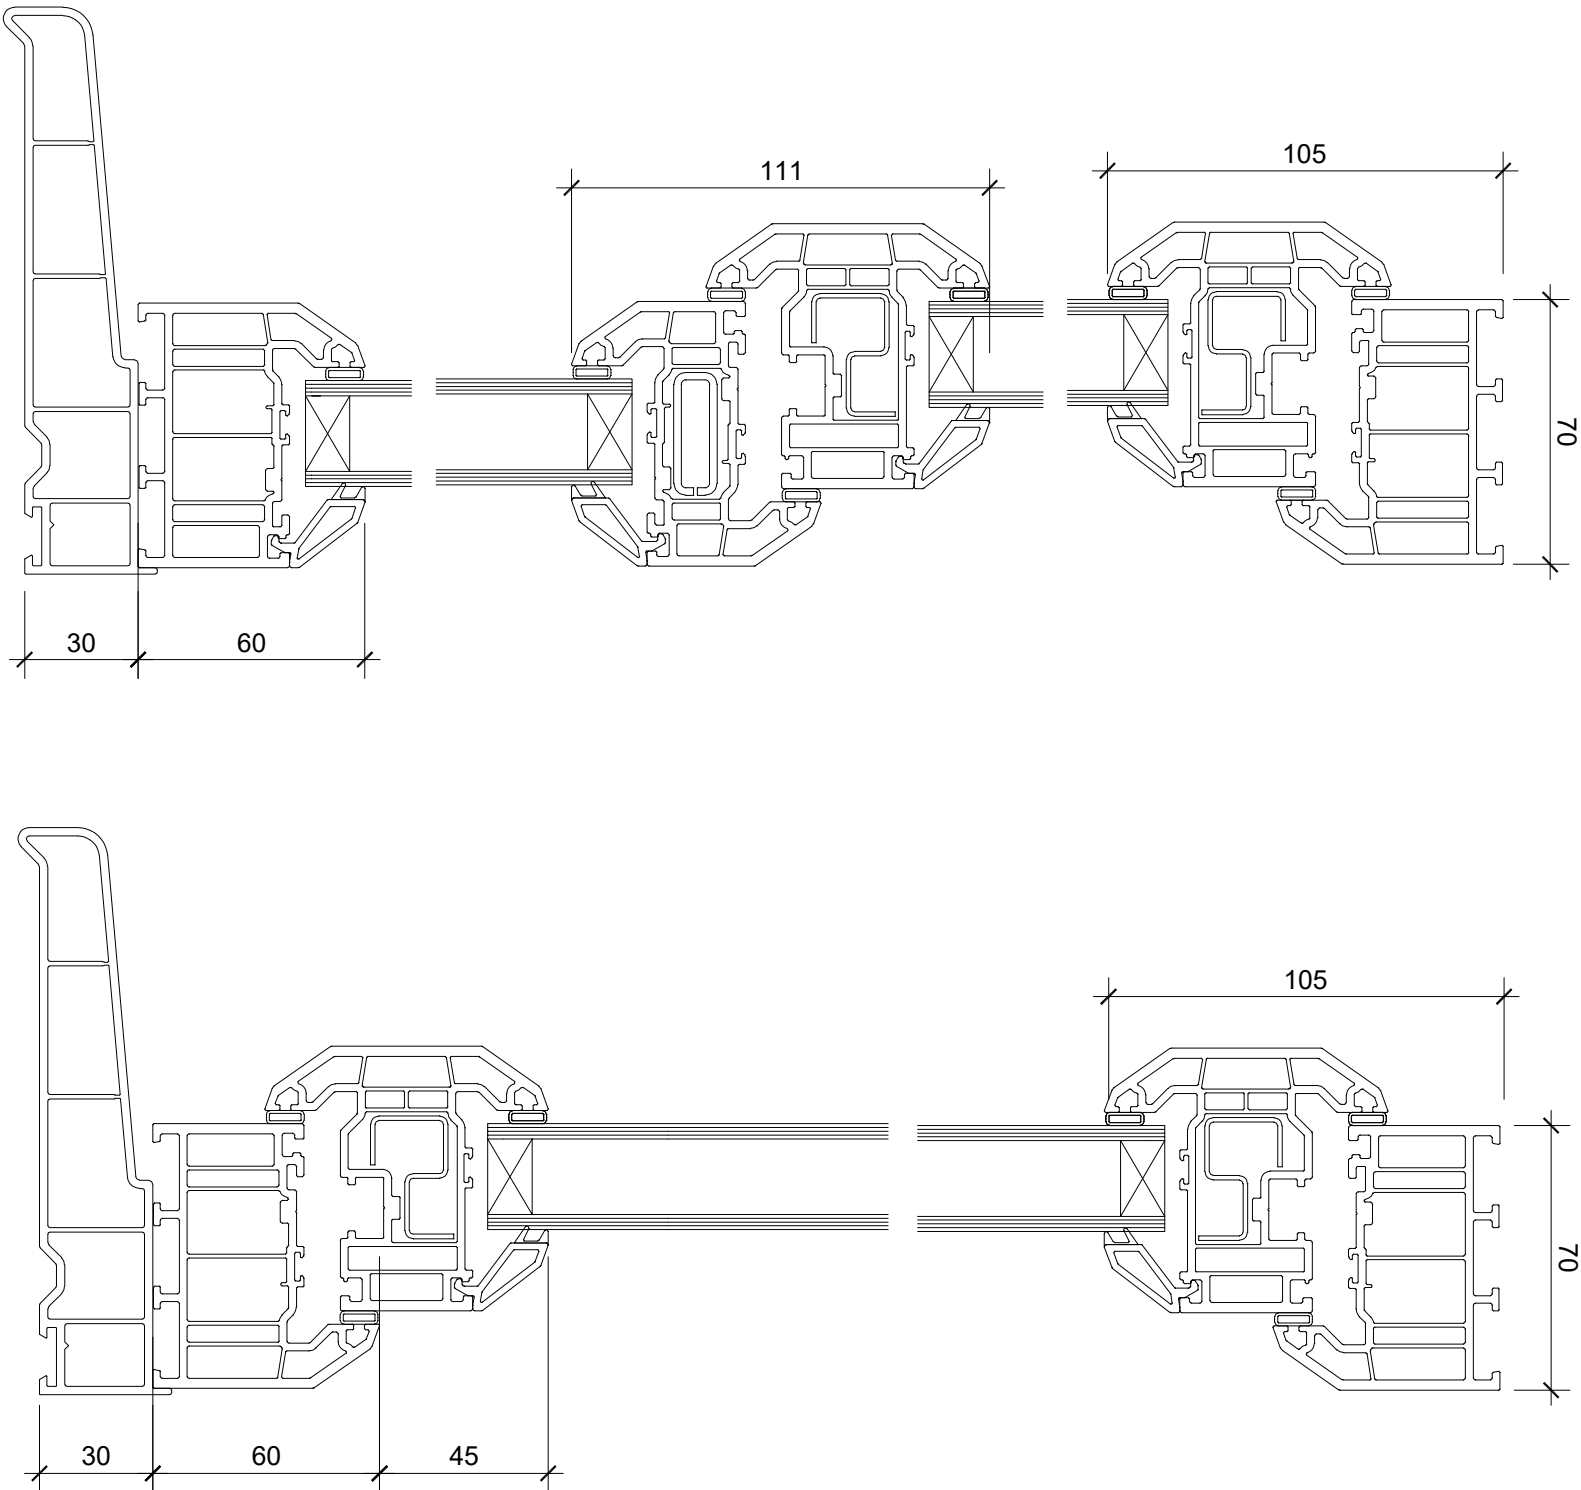

Rev

Revision

Date

 **evander**

living protected

Broadgate House Broadway Business Park,
Chadderton, Oldham, England, OL9 9XA
t:0800 590 925
e: Glazing.shopcare@vps.evander.com

HO215520

539 BATH ROAD

WEST DRAYTON

UB7 0EL

TYPICAL SECTIONS
THROUGH WINDOWS

Designed by	Date	Scale @ A3
AMW	16.05.25	1:2
DWG No.	Sheet Ref.	Rev.
AW1194	D01	P2

THIS DRAWING AND DESIGN IS THE SOLE PROPERTY OF EVANDER AND MUST NOT BE REPRODUCED OR COMMUNICATED IN WHOLE OR PART TO ANY THIRD PARTY WITHOUT CONSENT FROM THE COMPANY