



D01 P1

- Do Not Scale - If In Doubt Ask -

Section D - D

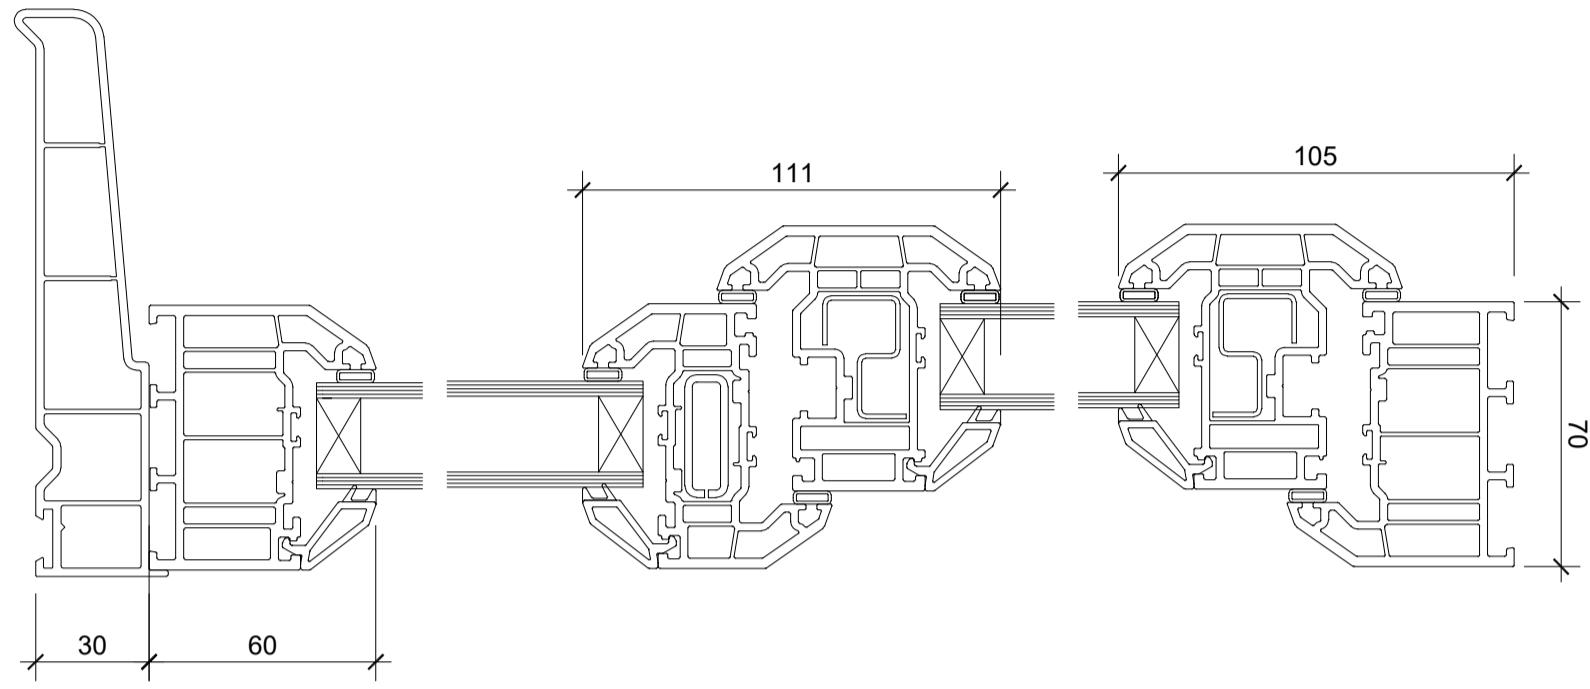

Section C - C

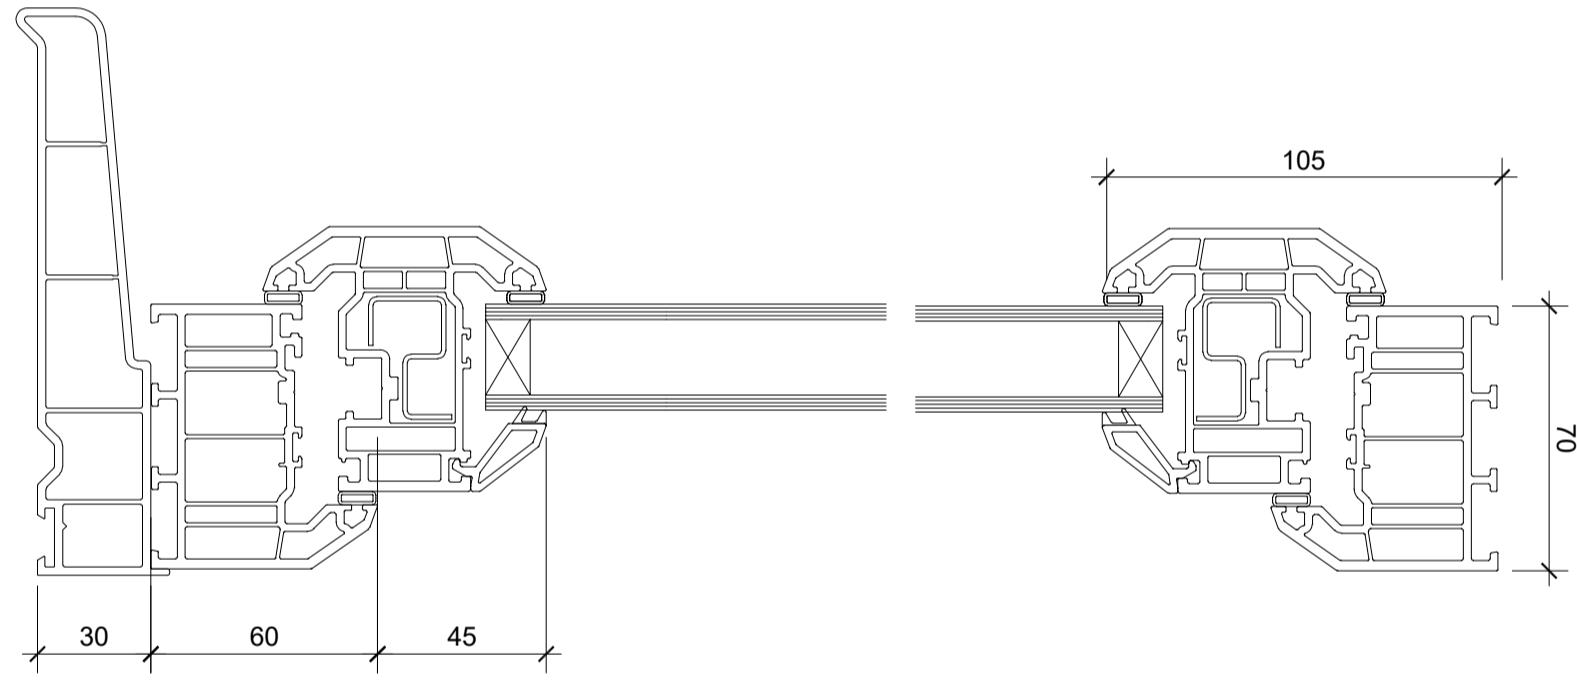

TYPICAL DETAILS THRU PVC WINDOWS

evander
living protected

Broadgate House Broadway Business Park,
Chadderton, Oldham, England, OL9 9JA

t.0800 590 925

e. Glazing.shop@evander.com

HO215520
539 BATH ROAD
WEST DRAYTON
UB7 0EL

TYPICAL SECTIONS
THROUGH WINDOWS

Designed by	Date	Scale @ A3
AWW	16.05.25	1:2
DWG No.	Sheet Ref.	Rev.
AW1194	D01	P2

THIS DRAWING AND DESIGN IS THE SOLE PROPERTY OF AWANDER AND MUST NOT BE COPIED OR COMMUNICATED IN WHOLE OR PART TO ANY THIRD PARTY WITHOUT CONSENT FROM THE COMPANY

FOR APPROVAL	
<p>dwg design: evander <small>architectural design consultancy</small></p> <p>2, Millgate, Tintwistle, Leek, Staffordshire, ST12 9BL, UK</p> <p>01073 231 332</p> <p>e. dwg.design.uk@yahoo.co.uk</p>	
<p>All dimensions to be confirmed or provided by architect / main contractor unless otherwise agreed</p>	
<p><input type="checkbox"/> STATUS A Approved</p> <p><input type="checkbox"/> STATUS B Provisional with comment</p> <p><input type="checkbox"/> STATUS C Rejected</p>	<p>Date</p> <p>Signature</p>