



STATUS A	Approved/No Further Comment	☐
STATUS B	Provisional with comment	☐
STATUS C	Rejected	☐
Date		
Signature		

Section B - B

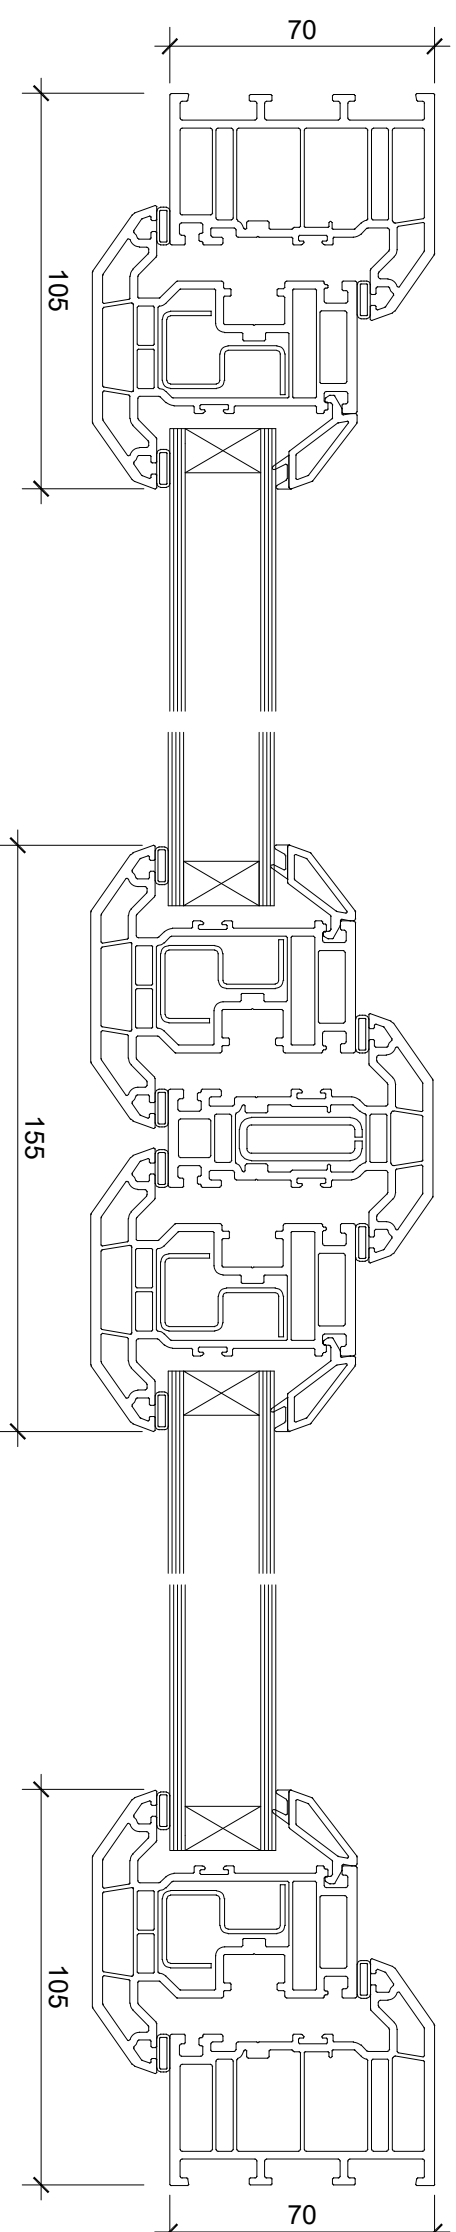

Section A - A

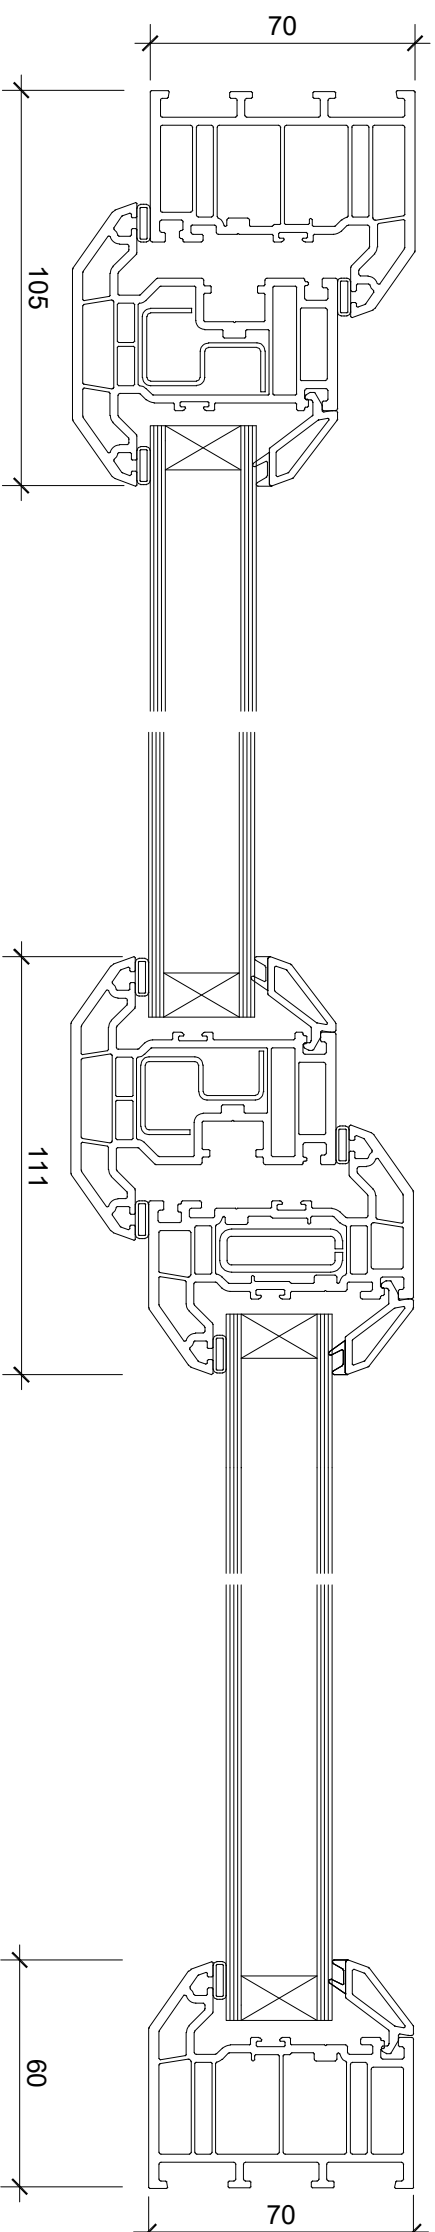

Rev	Revision	Date
-----	----------	------

evander
living protected

Broadgate House Broadway Business Park,
Chadderton, Oldham, England, OL9 9XA
t.0800 590 925

e. Glazing.shopcare@vps.evander.com

HO215520

539 BATH ROAD

WEST DRAYTON

UB7 OEL

TYPICAL SECTIONS THROUGH WINDOWS

Designed by	Date	Scale @ A3
-------------	------	------------

AWW	16.05.25	1:2
-----	----------	-----

DWG No.	Sheet Ref.	Rev.
AW1194	D02	P1

THIS DRAWING AND DESIGN IS THE SOLE PROPERTY OF AWD DESIGN AND MUST NOT BE COPIED, LOANED OR COMMUNICATED IN WHOLE OR PART TO ANY THIRD PARTY WITHOUT CONSENT FROM THE COMPANY