

aw design

aw design architectural glazing design consultancy

2 Milburn Terrace, Liversham, Lymington, Hampshire, SO41 2BL
T: 01753 231332 E: aw.design.uk@ymico.co.uk


FOR APPROVAL

All dimensions to be confirmed or provided by architect / main contractor unless otherwise agreed

STATUS A Approved/No Further Comment	☐
STATUS B Provisional with comment	☐
STATUS C Rejected	☐
Date	
Signature	

Specification


- SPECIFICATION:**
- WHITE PVCU CHAMFERED CASEMENT WINDOWS
- FINISH:**
- WHITE
- IRONMONGERY:
STANDARD HINGES
SMART CASEMENT LOCKING WHITE
- GLAZING SPECIFICATION:**
- GLAZING UNITS
8.8 MM CLEAR LAMINATE
24.0MM SPACER BAR BLACK WARM EDGE
ARGON FILLED
6.8MM CLEAR LAMINATE
- NOTE:**

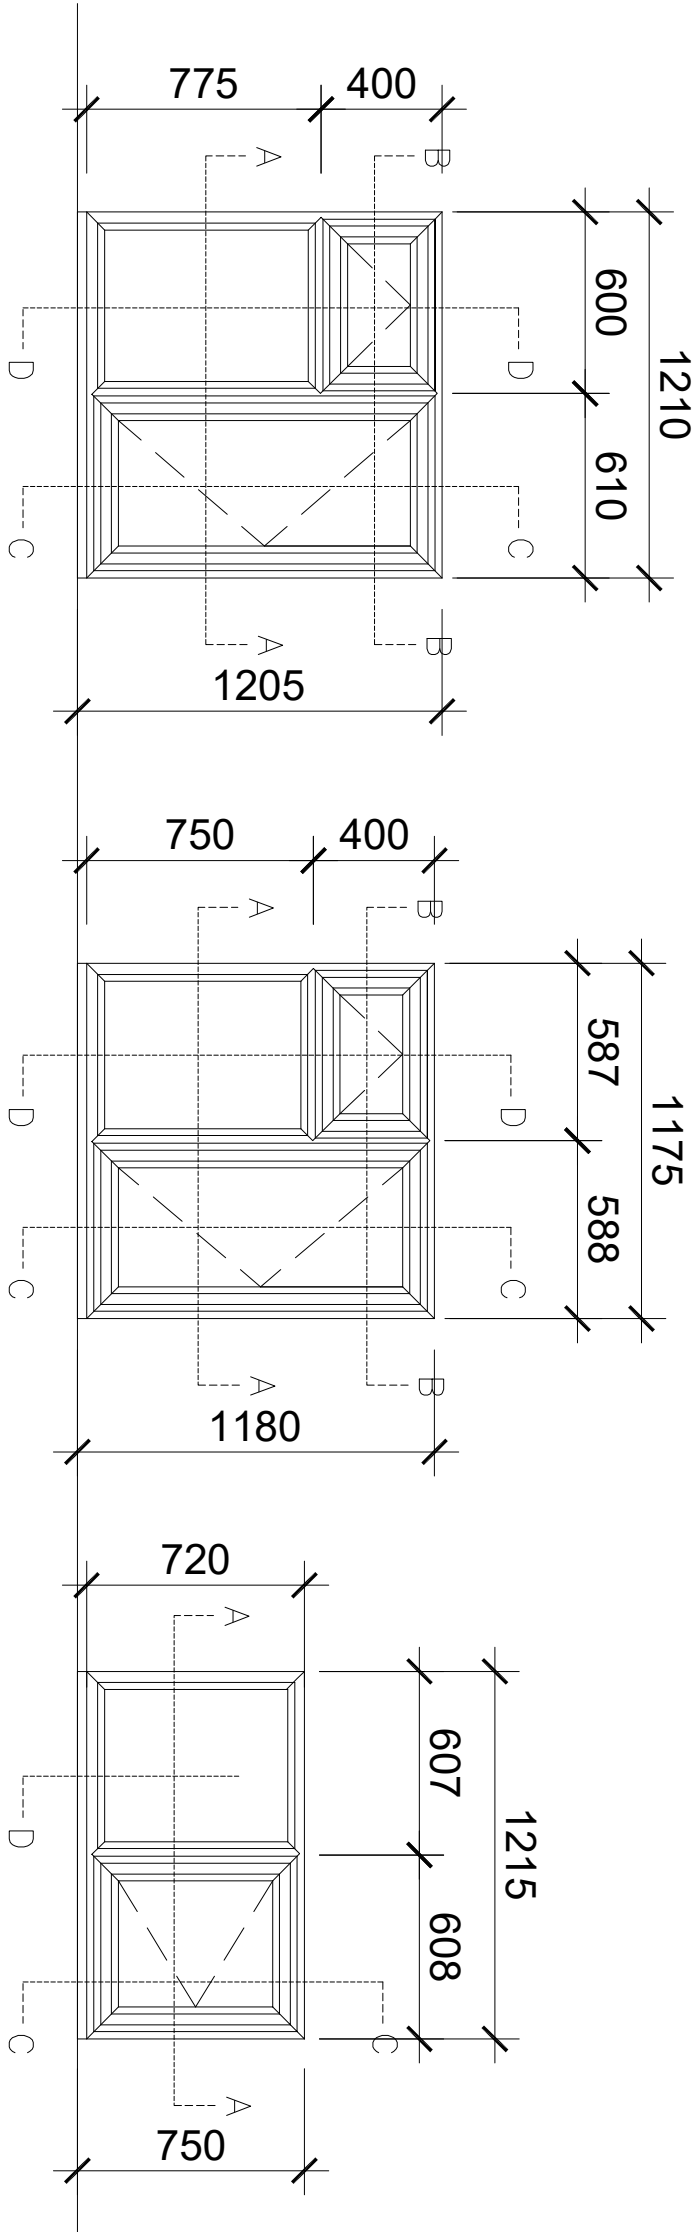

Bedroom 1
Item 1
1 No Req'd Thus

Bedroom 3
Item 4
1 No Req'd Thus

Bedroom 1
Item 5
1 No Req'd Thus

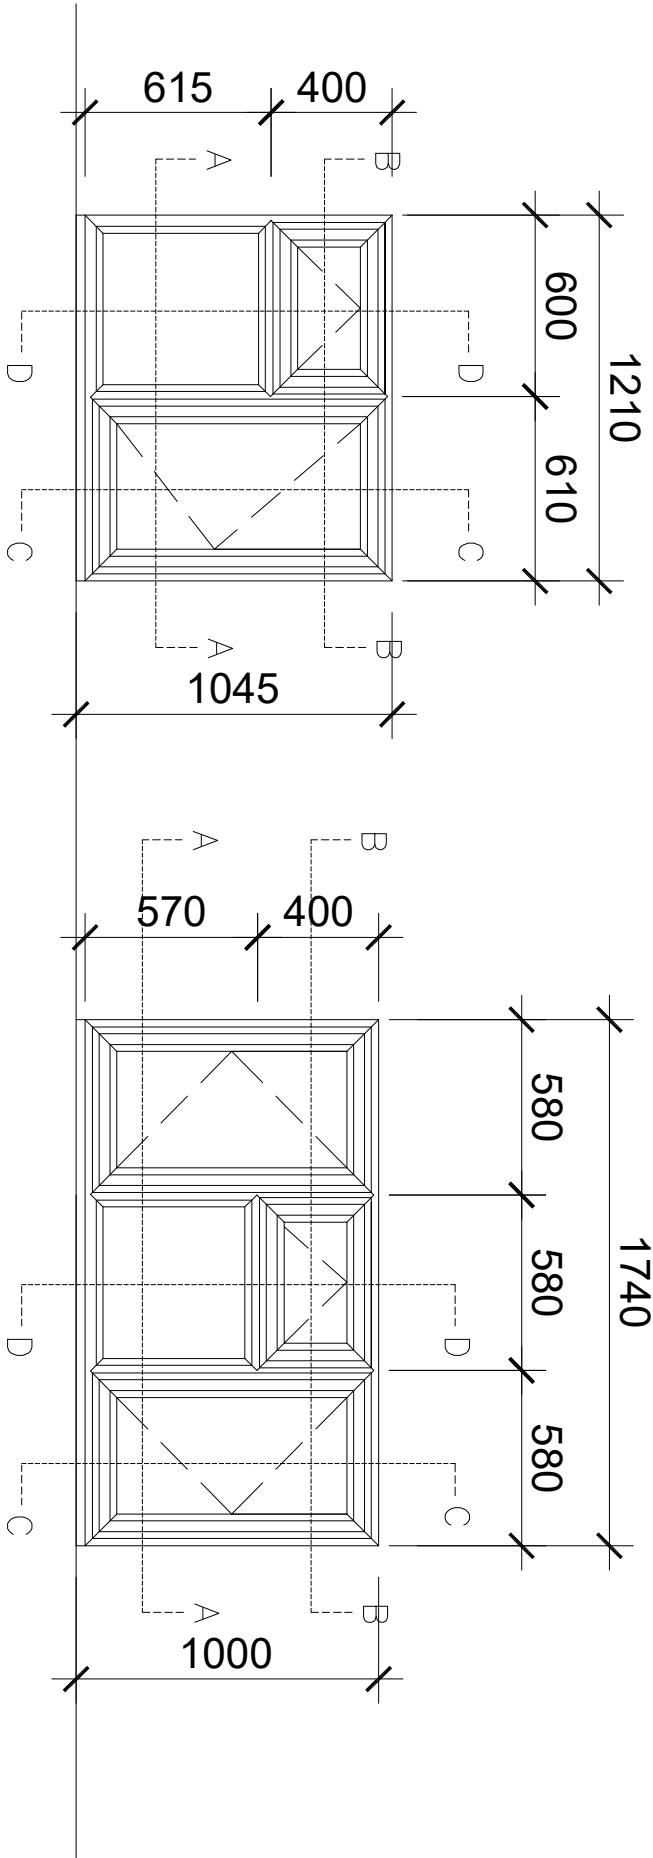

Bedroom 2
Item 6
1 No Req'd Thus

Bedroom 3
Item 7
1 No Req'd Thus

ELEVATIONS & SPECIFICATION

evander

living protected

Broadgate House Broadway Business Park,
Chadderton, Oldham, England, OL9 9XA
T: 0800 590 925
E: glazing.shopcare@yqs.evander.com

HO215520

539 BATH ROAD

WEST DRAYTON

UB7 0EL

GENERAL ARRANGEMENT
DRAWING

Designed by	Date	Scale @ A3
AMW	16.05.25	1:25
DWG No.	Sheet Ref.	Rev.
AW1194	E01	-