


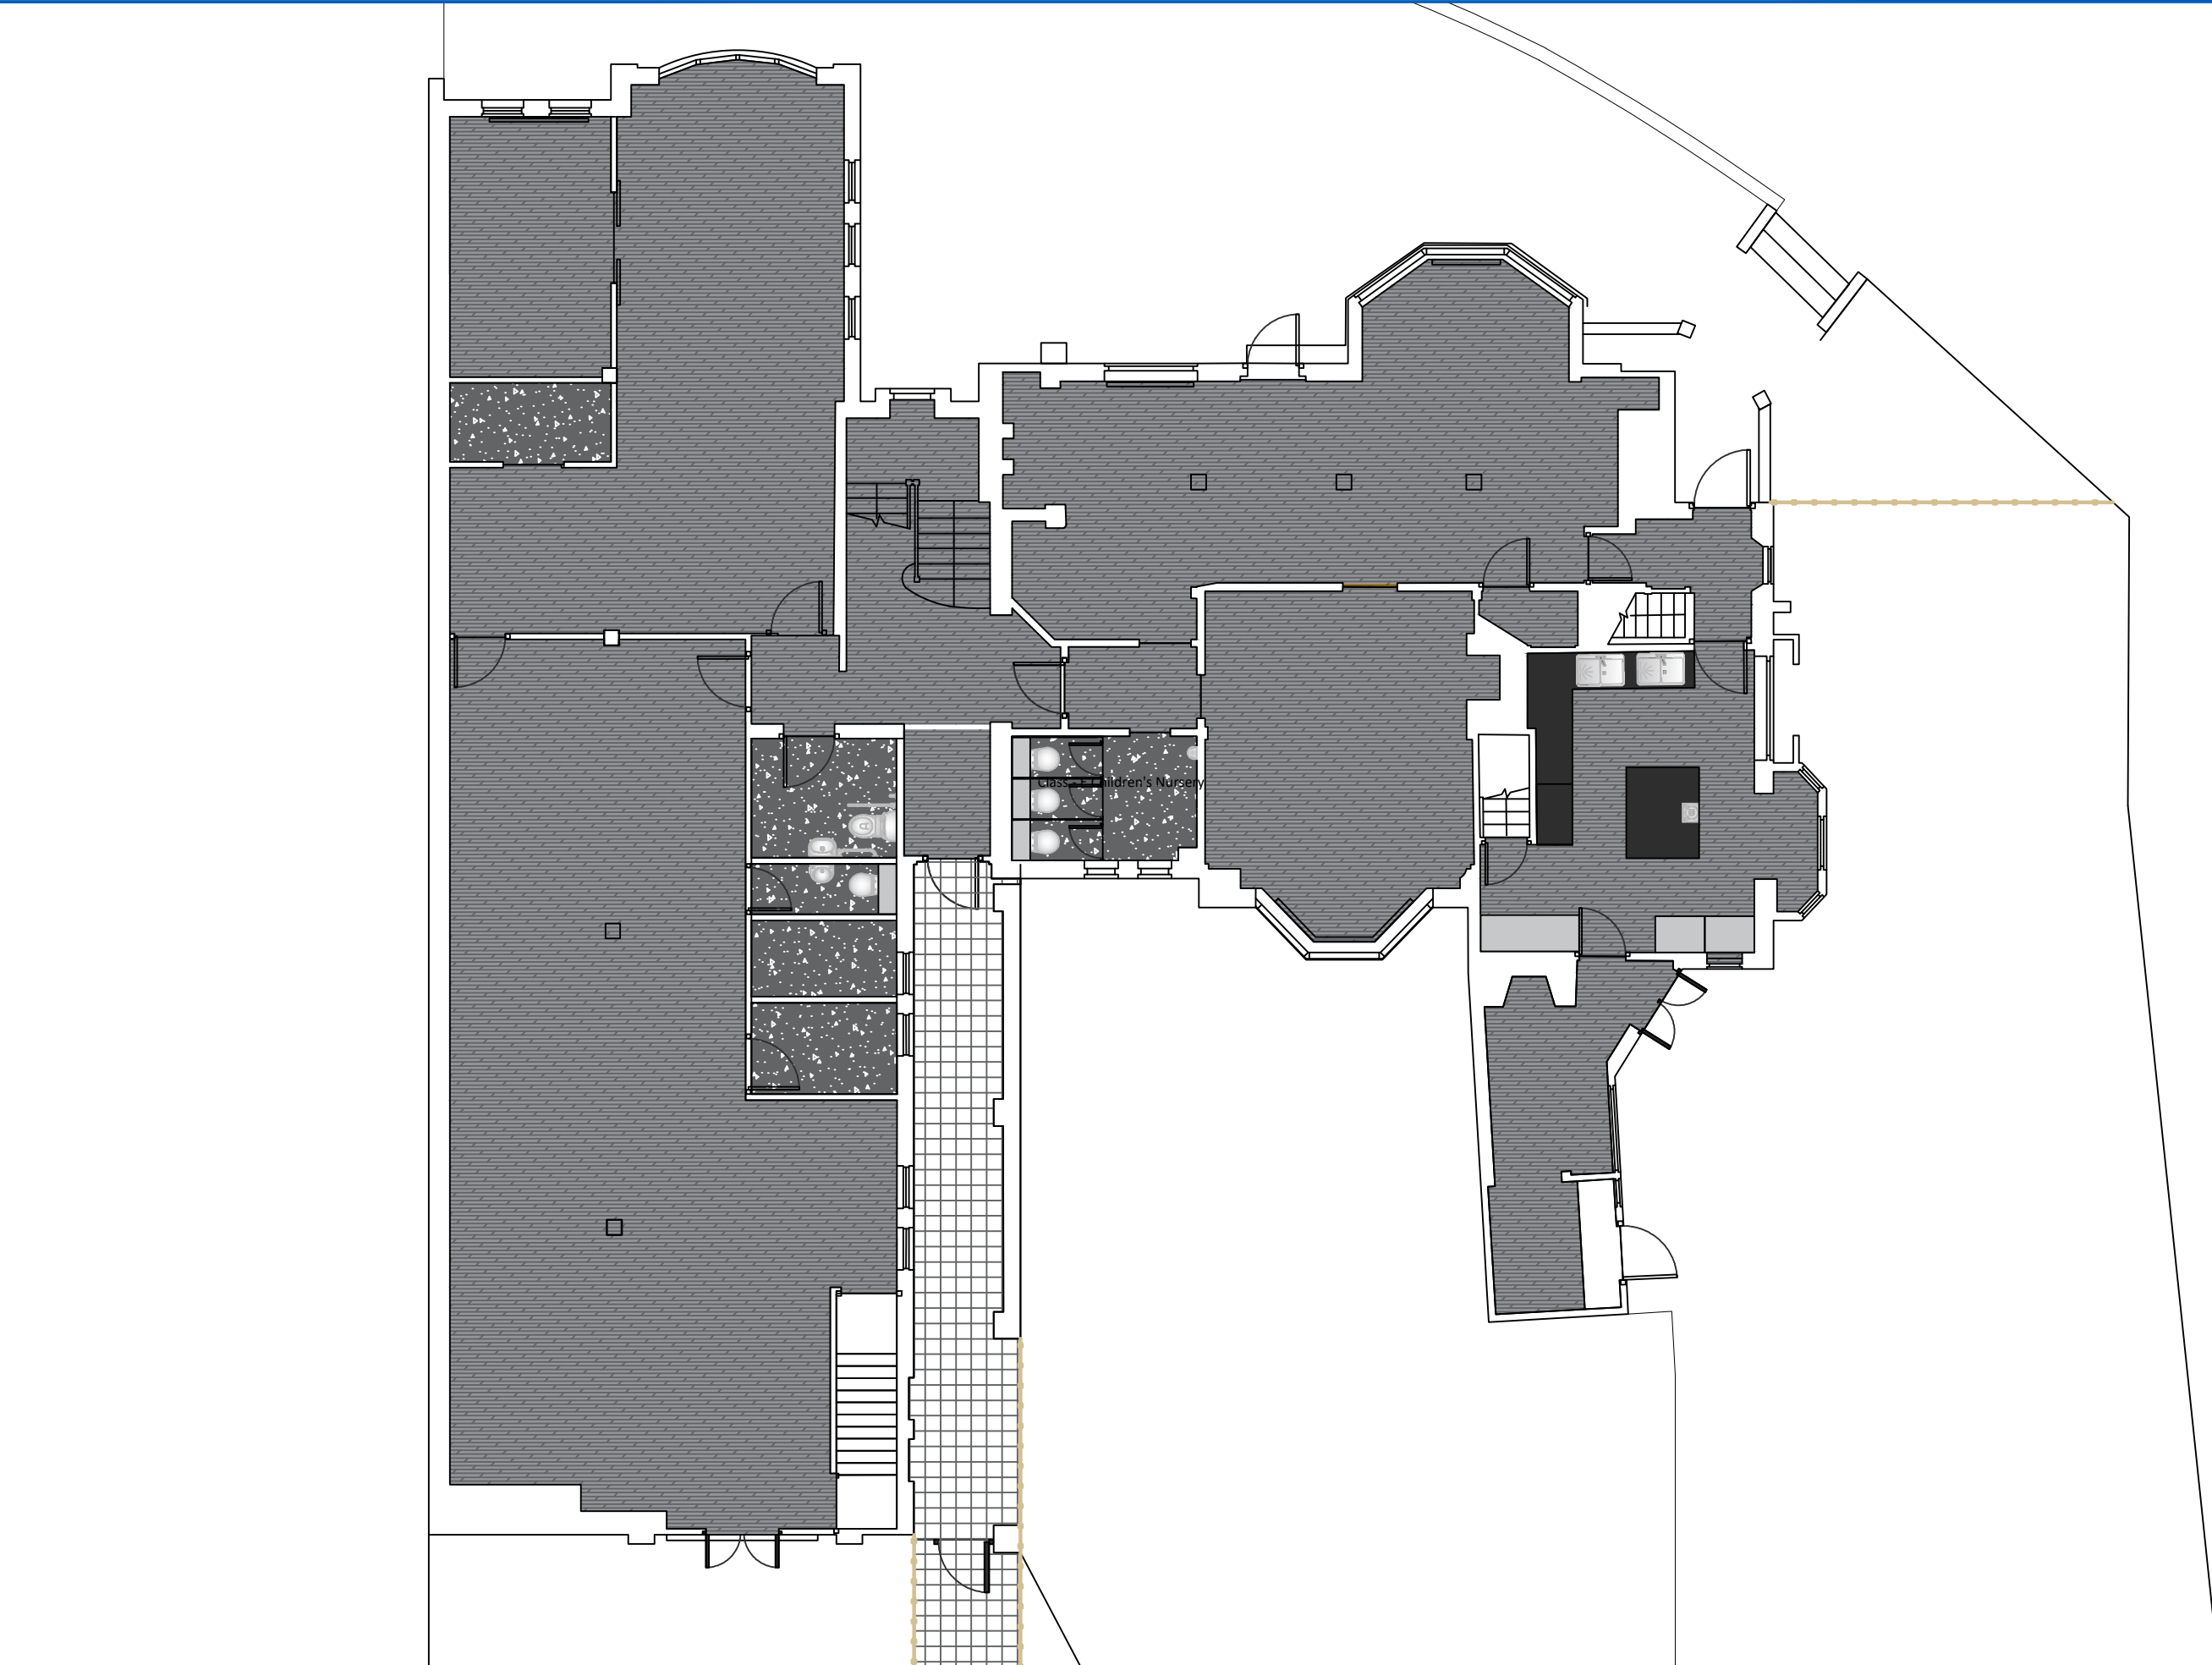

Notes:

Proposed Class - E Nursery

REV:		BY:	DATE:
REV:		BY:	DATE:
REV:		BY:	DATE:

REV:	DESCRIPTION:	BY:	DATE:
STATUS: Design			

The School

Renovation Company Ltd

Specialists in

Nursery & School

Design & Build

f

p

in

ig

tw

yt

The School Renovation Company

Ouse & Cherwell House

Manor Road

Brackley

NN13 6EE

01296 655037

www.theschoolrenovationcompany.co.uk

sales@theschoolrenovationcompany.co.uk

CLIENT:

Vine Lodge

This drawing is the property of The School Renovation Company. Copyright is reserved by them and the drawing is issued on the condition that it is not copied, reproduced, retained nor disclosed to any unauthorised person either wholly or in part without the consent of The School Renovation Company. Images are for illustrative purposes only and do not necessarily represent the supplied product. Do not scale from this drawing.

SITE:

Vine Lodge

High Street, Uxbridge

UB8 2AN

TITLE:

Proposed Ground Floor

SCALE AT A3:	DATE:	DRAWN:	CHECKED:
1:100	25/11/24	KK	--
PROJECT NAME	DRAWING NO:	REVISION:	
Vine Lodge	BL241008-02	--	