




**Ground
Floor**

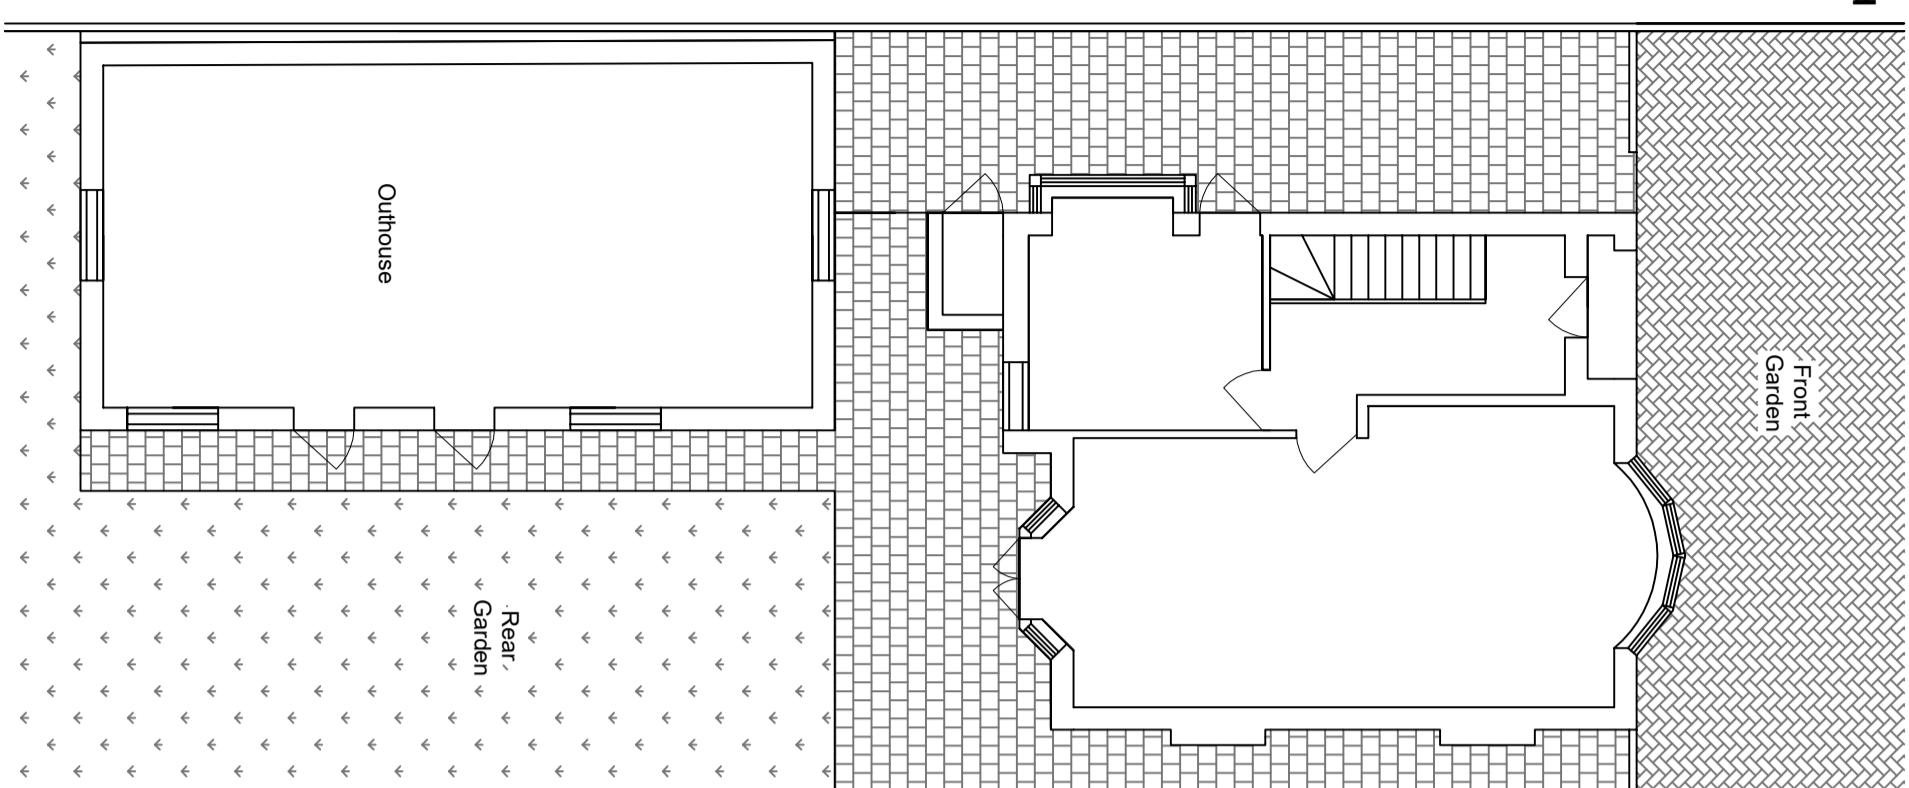


First Floor

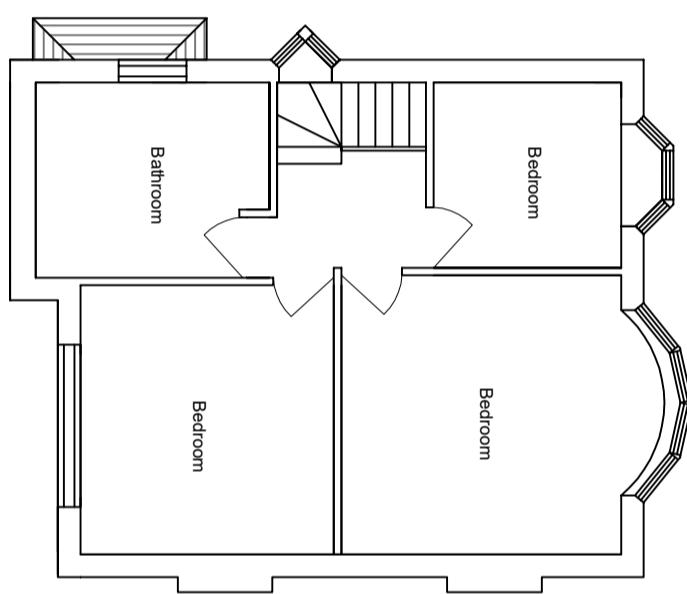

Second Floor

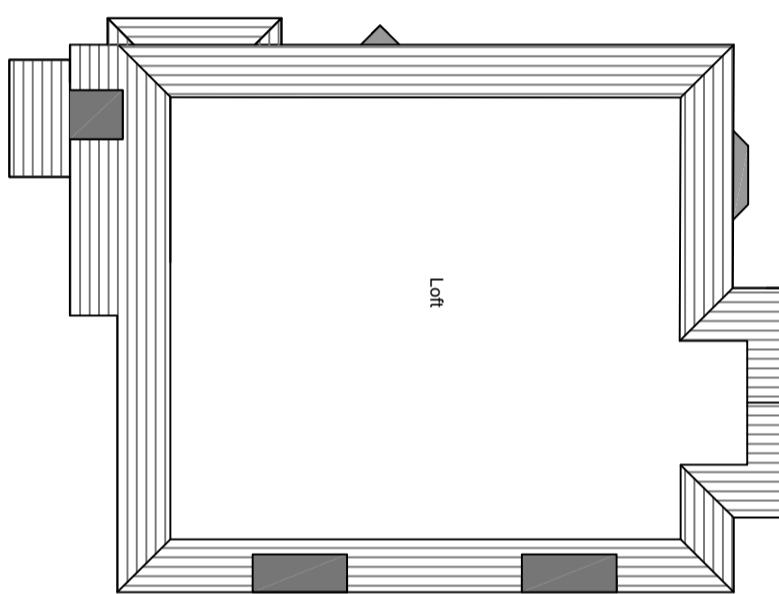


Roof

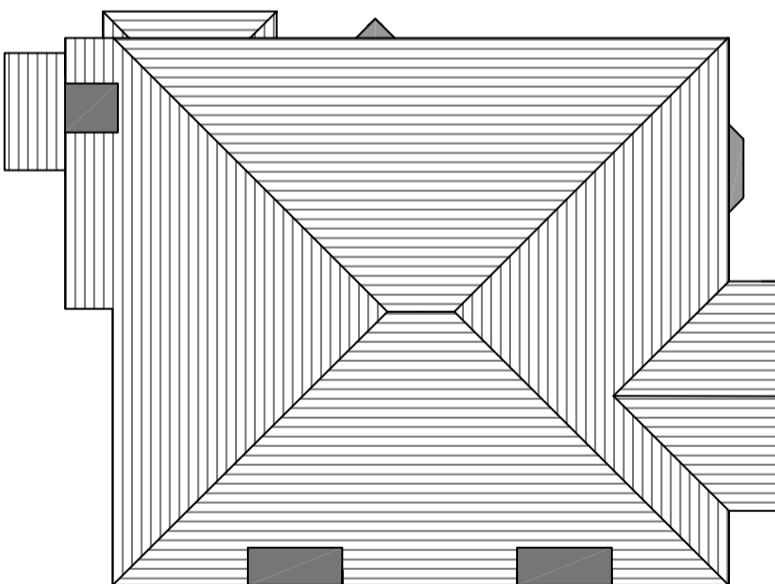

NOTES:

Existing - Plans

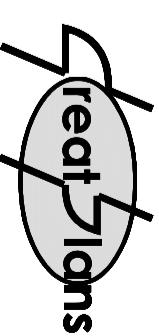

Contacts:


Te:
07976 928789

E-Mail:
joel.gray@creatoplan.co.uk

Client:

Location:
67 West Drayton Park Avenue
West Drayton
UB7 7QB

Scale: 1:100 @ A3

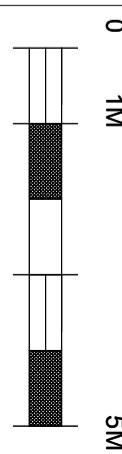

Date: 14-04-24
Drawn By: Joel Gray

Drg No: 01